

NOTE: REFER TO CY-CAP-TSC-AR-DRG-0001 FOR GENERAL NOTES & REQUIREMENT TO BE MET FOR THIS DRAWING.

FOR NEW ROAD ALIGNMENTS, CARPARK, BUS INTERCHANGE, RETAINING WALLS AND SHARED PATH ALIGNMENTS REFER CIVIL ENGINEER'S DOCUMENTATION.

FOR NEW ROAD ALIGNMENTS, CARPARK, BUS INTERCHANGE, RETAINING WALLS AND SHARED PATH ALIGNMENTS REFER CIVIL ENGINEER'S DOCUMENTATION.

PRELIMINARY
DETAILED DESIGN

Public Transport Authority
Western Australia
RANFORD ROAD STATION
PART SITE PLAN (SHEET 2 OF 5)

DESIGNED	M GIBBINS
DRAWN	F CHAN
CHECKED	A ANSWORTH
APPROVED FOR ISSUE	AHD71
EXECUTIVE DIRECTOR	DATE

SCALE :	1 : 200
DATUM :	PCG20
HORIZONTAL :	AHD71
VERTICAL :	PCG20
PTA ACCEPTANCE STAMP	


REFERENCES	
SCALE :	(@ A1)
DATUM :	
HORIZONTAL :	
VERTICAL :	

REV	DATE	AMENDMENT
A1	08.05.20	REFERENCE DESIGN ISSUE
A	06.02.20	15% DESIGN ISSUE

ORIG SIZE: A1
REV SIZE: 50
AMENDMENT: 50

This document must not be copied without PTA's written permission, and the contents thereof must not be regarded as a tender party, nor be used for any unauthorised purposes.

TCY-CAP-TSC-AR-DRG-0007

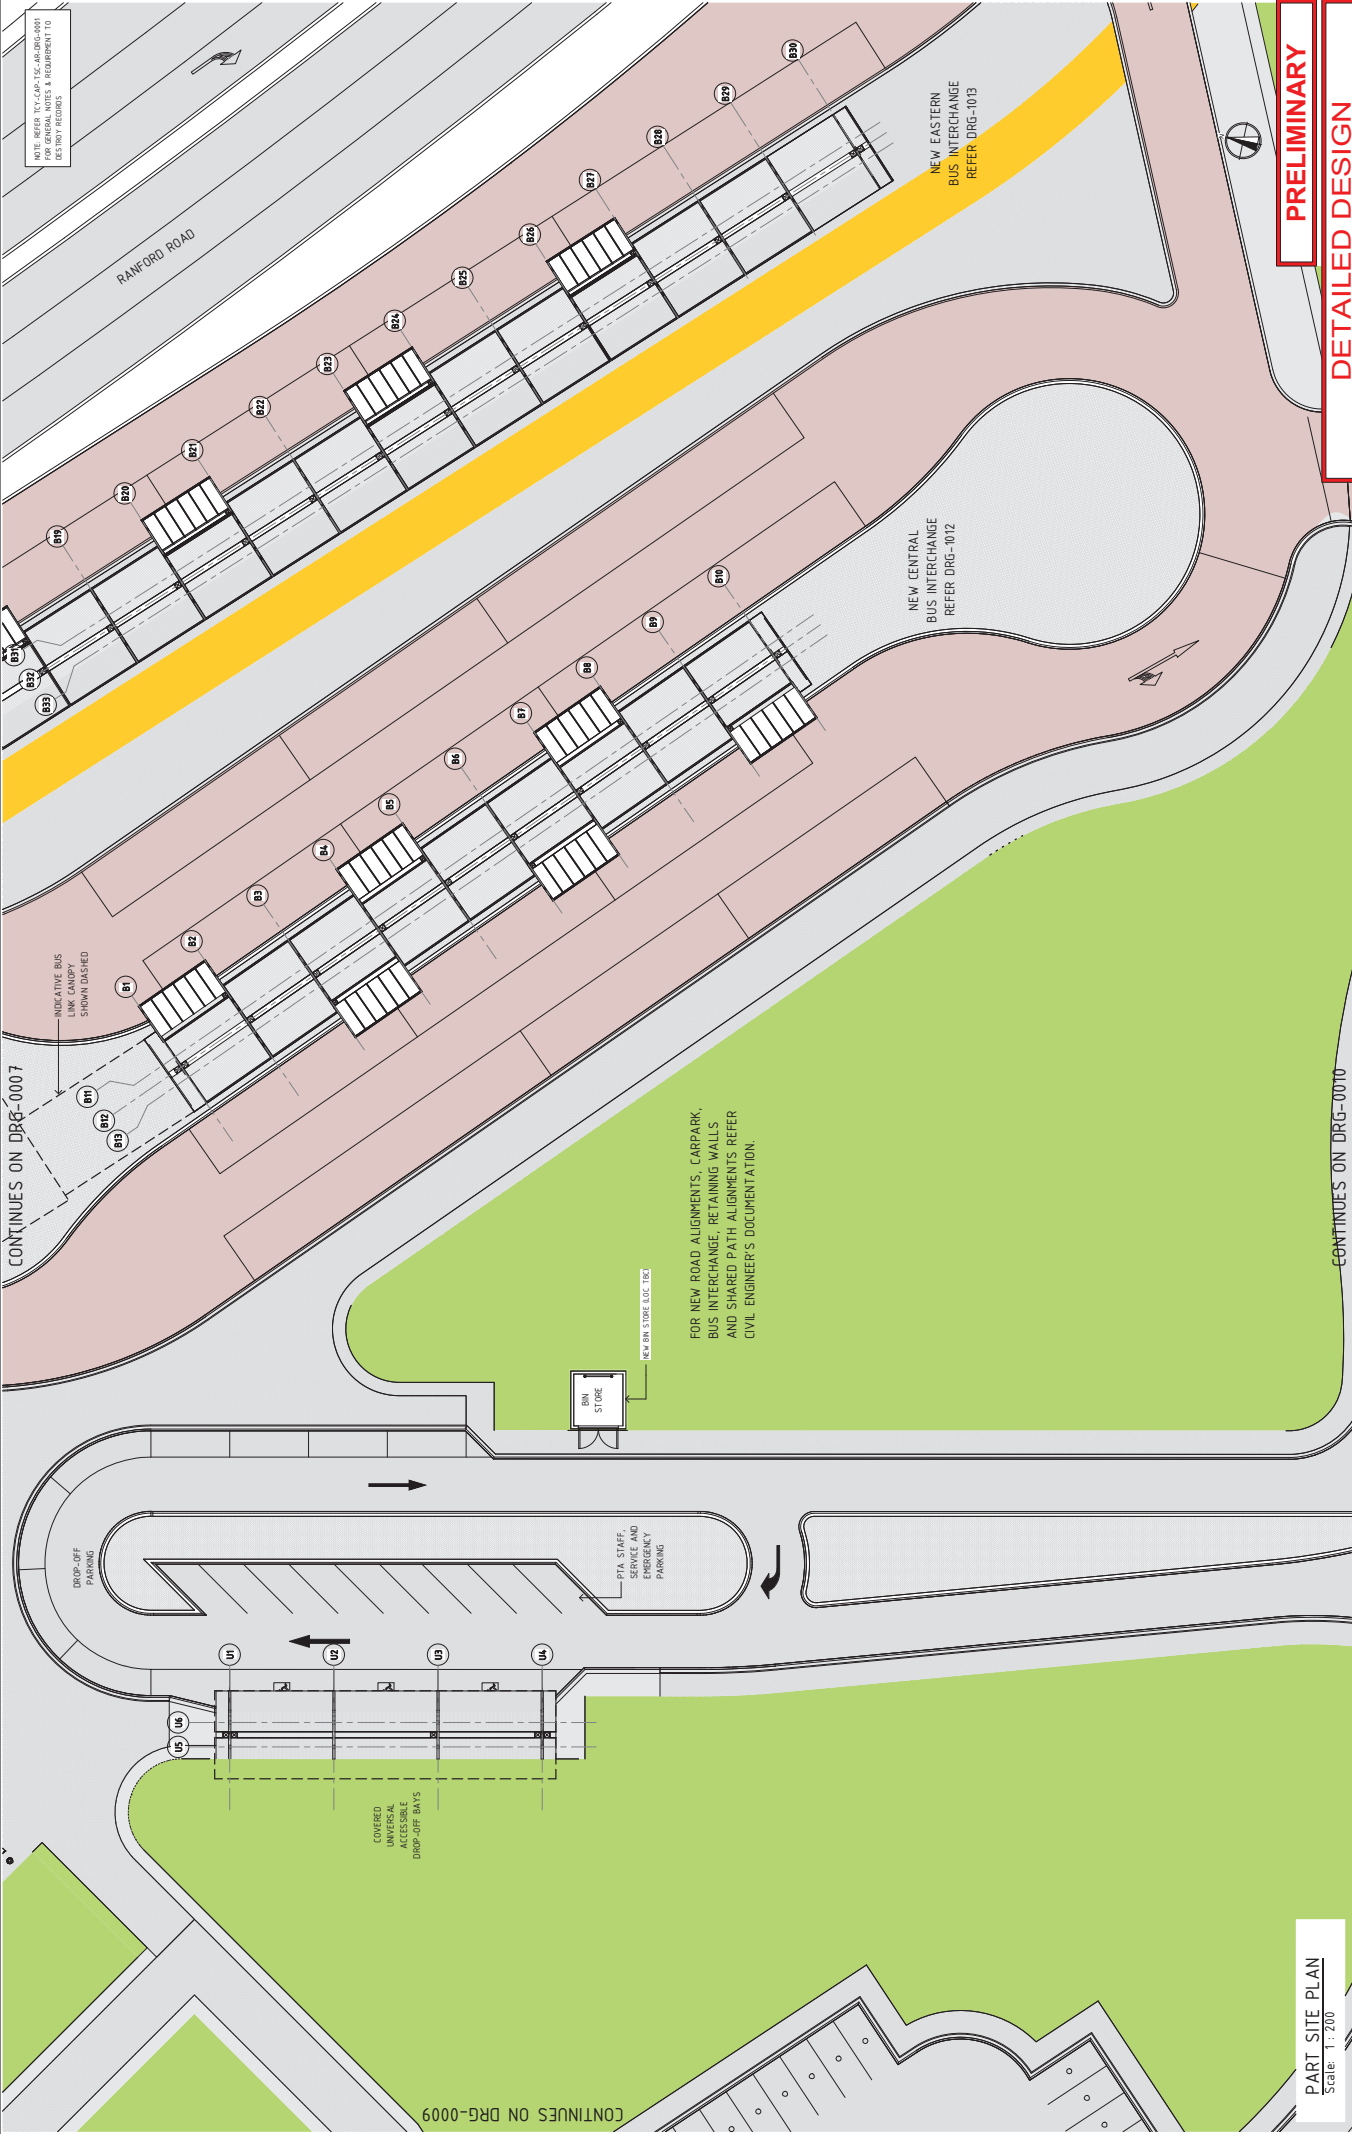

NOTE REFER TO TSC-AR-DRG-0001 FOR GENERAL NOTES & REQUIREMENT TO EXHIBIT RECORDS

DETAILED DESIGN
PRELIMINARY

State of Western Australia
 Public Transport Authority
THORNIE COCKBURN LINK
RANFORD ROAD STATION
PART SITE PLAN (SHEET 3 OF 5)
 PTA Drawing No: **A**
 REV: **A**

DESIGNED: M GIBBINS
 DRAWN: F CHAN
 CHECKED: A ANSWORTH
 APPROVED FOR ISSUE: [Signature]
 EXECUTIVE DIRECTOR: [Signature]
 DATE: [Blank]

SCALE: 1:200 (@ A1)
 DATUM: PCG20
 HORIZONTAL: AHD71
 VERTICAL: AHD71
 PTA ACCEPTANCE STAMP: [Blank]

REFERENCES: [Blank]

MG	RP	AA	AA
MG	FC	AA	AA
DSN	DRN	CHKD	APP

This document must not be copied without PTA's written permission, and the contents thereof must not be republished in any form, or used for any unauthorised purposes.



TCY-CAP-TSC-AR-DRG-0008

PART SITE PLAN
 Scale: 1:200

0 10 20 30 40 50 100mm
 A1 ORIGINAL PLOT SIZE
 AMENDMENT

CONTINUES ON DRG-0007

CONTINUES ON DRG-0010

CONTINUES ON DRG-0009

FOR NEW ROAD ALIGNMENTS, CARPARK, BUS INTERCHANGE, RETAINING WALLS AND SHARED PATH ALIGNMENTS REFER CIVIL ENGINEER'S DOCUMENTATION.

NEW BIN STORE EDGE TIE



PTA STAFF, SERVICE AND FREQUENTLY PARKING

COVERED ACCESSIBLE DROP-OFF BAYS

DROP-OFF PARKING

INDICATIVE BUS LINK CANOPY SHOWN DASHED



NOTE REFER TCY-CAP-TSC-AR-DRG-0001 FOR GENERAL NOTES & REQUIREMENTS TO BE NOTED.

NOTE PEDESTRIAN REST POINT IS NO. 3 BAY. PTA FINISHES STEEL SEATS AS PER DRG 011 & NO. 1 PTA FINISHES STEEL BENCH AS PER DRG 011.

PEDESTRIAN REST POINT - REFER NOTE 1


NEW LONG TERM PARKING

FOR NEW ROAD ALIGNMENTS, CARPARK, BUS INTERCHANGE, RETAINING WALLS AND SHARED PATH ALIGNMENTS REFER CIVIL ENGINEER'S DOCUMENTATION.

CONTINUES ON DRG-0008

CONTINUES ON DRG-0006

PRELIMINARY
DETAILED DESIGN


THORNIE COCKBURN LINK
RANFORD ROAD STATION
 PART SITE PLAN (SHEET 4 OF 5)

PTA Drawing No: _____ REV: **A**

DESIGNED	M GIBBINS
DRAWN	F CHAN
CHECKED	A ANSWORTH
APPROVED FOR ISSUE	AHD71
EXECUTIVE DIRECTOR	PTA Western Australia Company
DATE	

SCALE :	(@ A1)
DATUM :	PCG20
HORIZONTAL :	AHD71
VERTICAL :	




NEWWest Alliance

TCY-CAP-TSC-AR-DRG-0009

REV	DATE	AMENDMENT
A	06.07.20	15% DESIGN ISSUE
A1	09.05.20	REFERENCE DESIGN ISSUE
ORIG SIZE	A1	

100mm
 0 10 20 30 40 50
 A1 (ORIG) PLOT SIZE
 CAD DRAWING PATHNAME : B:\3007\Project - TCY\TCY-CAP-TSC-AR-DRG-0009_RANFORD STATION.rvt

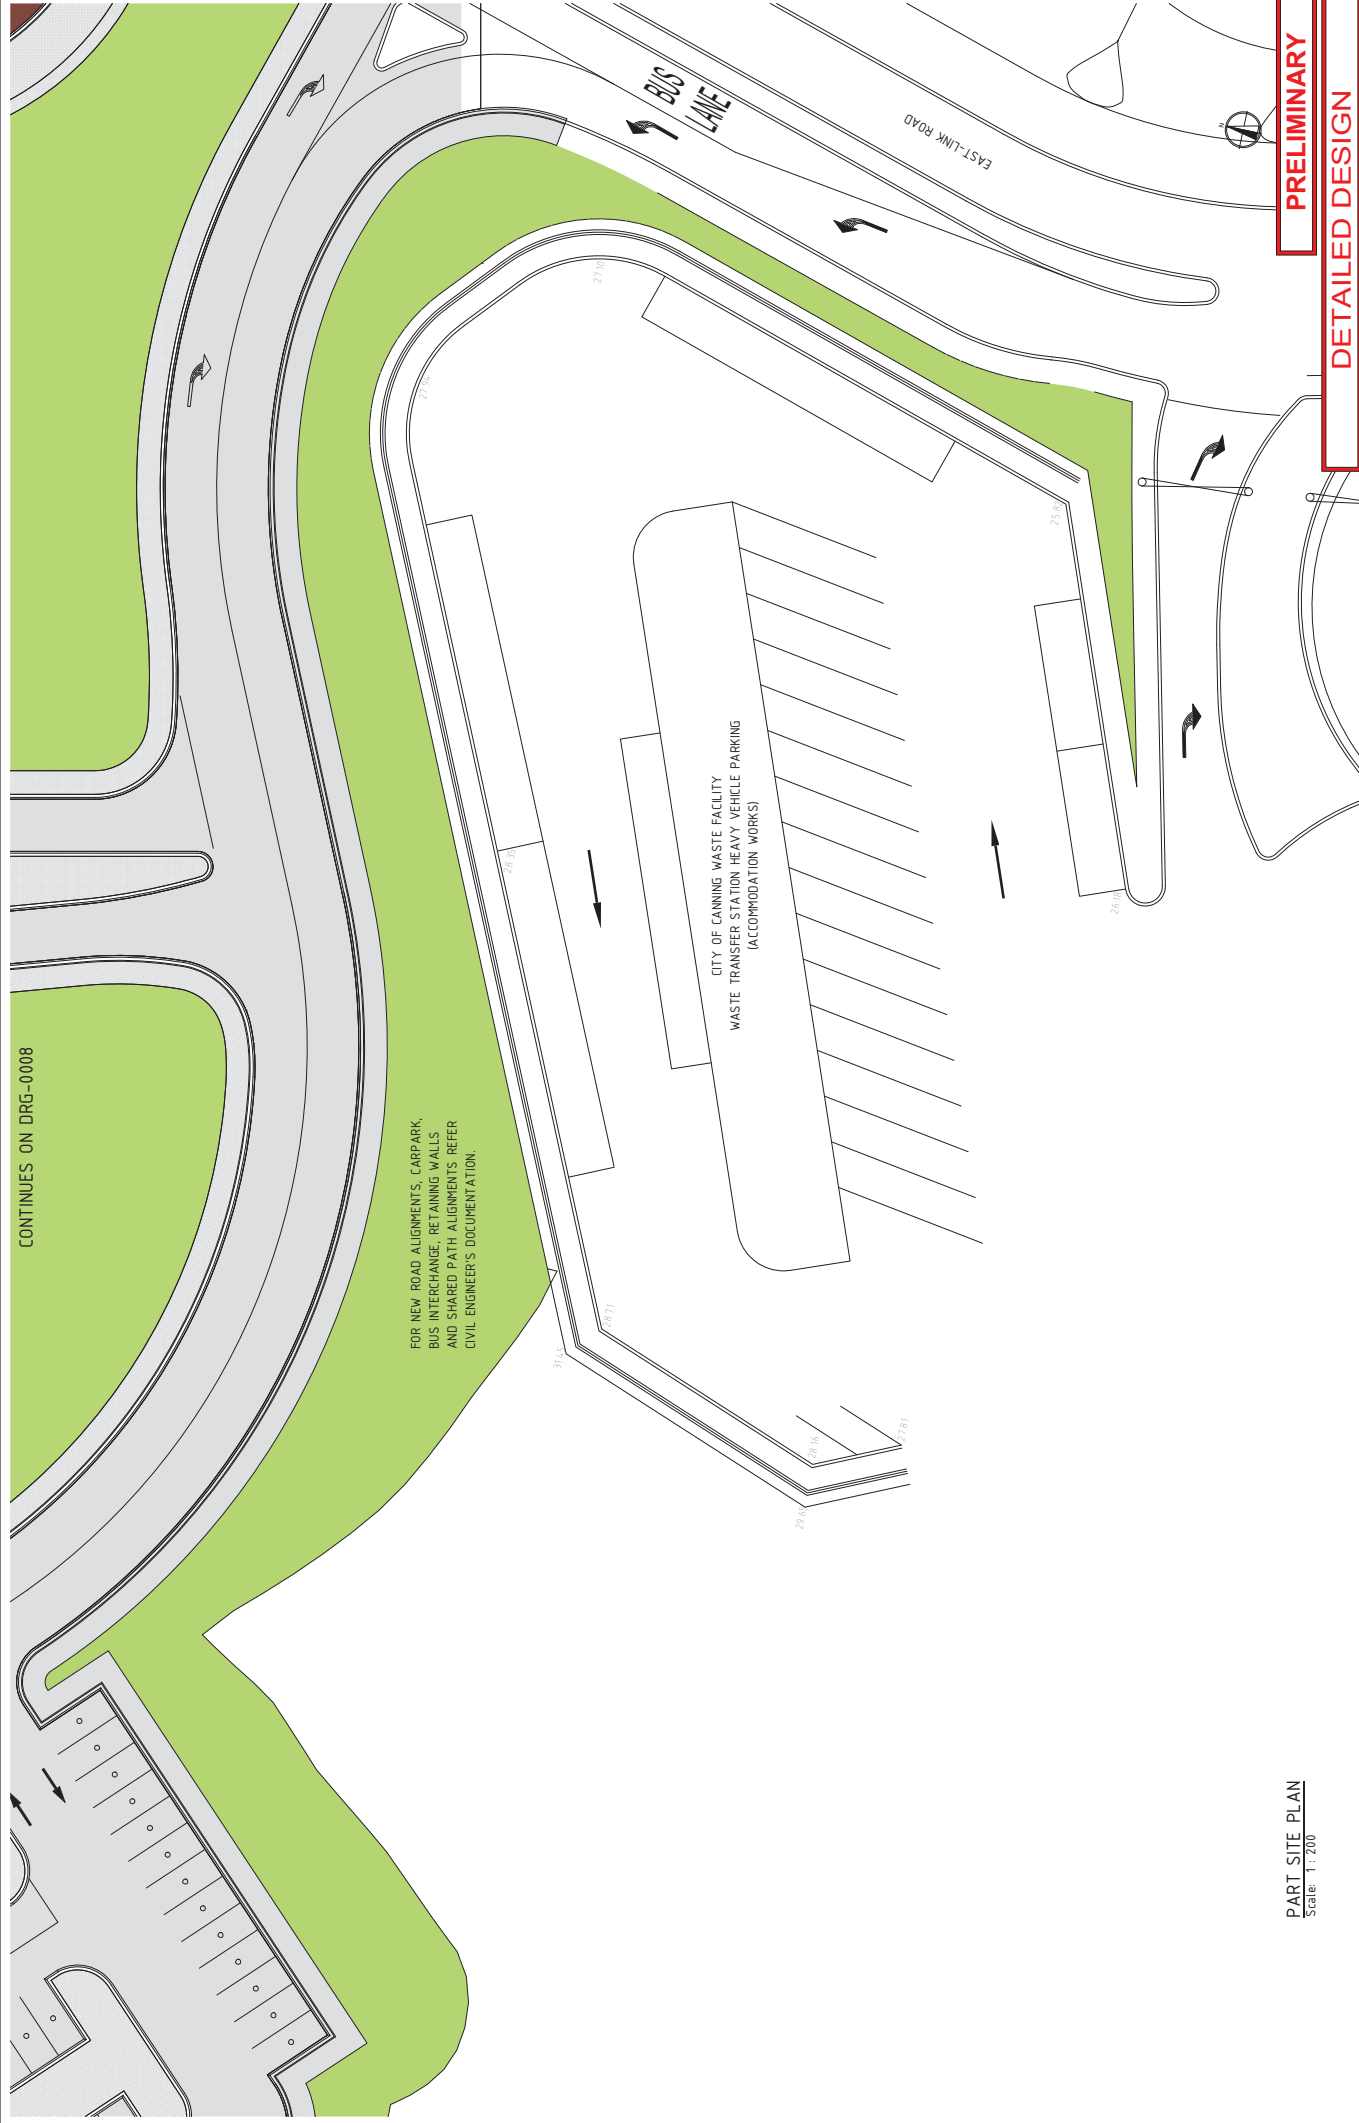

CONTINUES ON DRG-0008

FOR NEW ROAD ALIGNMENTS, CARPARK, BUS INTERCHANGE, RETAINING WALLS AND SHARED PATH ALIGNMENTS REFER CIVIL ENGINEER'S DOCUMENTATION.

CITY OF CANNING WASTE FACILITY WASTE TRANSFER STATION HEAVY VEHICLE PARKING (ACCOMMODATION WORKS)

PART SITE PLAN
Scale: 1:200

PRELIMINARY
DETAILED DESIGN

City of Western Australia
Public Transport Authority
THORNIE COCKBURN LINK
RANFORD ROAD STATION
PART SITE PLAN (SHEET 5 OF 5)

DESIGNED	M GIBBINS
DRAWN	F CHAN
CHECKED	A ANSWORTH
APPROVED FOR ISSUE	AHD71
EXECUTIVE DIRECTOR	DATE
PTA Director / Control Copy	

SCALE :	(@ A1)
1 : 200	
DATUM :	PCG20
HORIZONTAL :	AHD71
VERTICAL :	
PTA ACCEPTANCE STAMP	

REFERENCES

TCY-CAP-TSC-AR-DRG-0010

REV	DATE	AMENDMENT	MG	RP	AA
A	06.02.20	15% DESIGN ISSUE	MG	RP	AA
A1	09.05.20	REFERENCE DESIGN ISSUE	MG	FC	AA
ORIG SIZE			DSN	DRN	CHKD
A1					APP

This document must not be copied without PTA's written permission, and the contents thereof must not be regarded as a final plan, nor be used for any unauthorised purposes.

0 10 20 30 40 50 100mm


A1 ORIGINAL PLOT SIZE

CAD DRAWING PATHNAME: B:\P\2017\17-01-TCY-CAP-TSC-AR-DRG-0010_BAUFORD_STATION.rvt


PTA Drawing No: _____ REV: _____

NOTE: REFER TO TSC-AR-DRG-1000 FOR GENERAL NOTES & REQUIREMENT TO DESIGN FEATURES

REFER BELOW FOR CONTINUATION

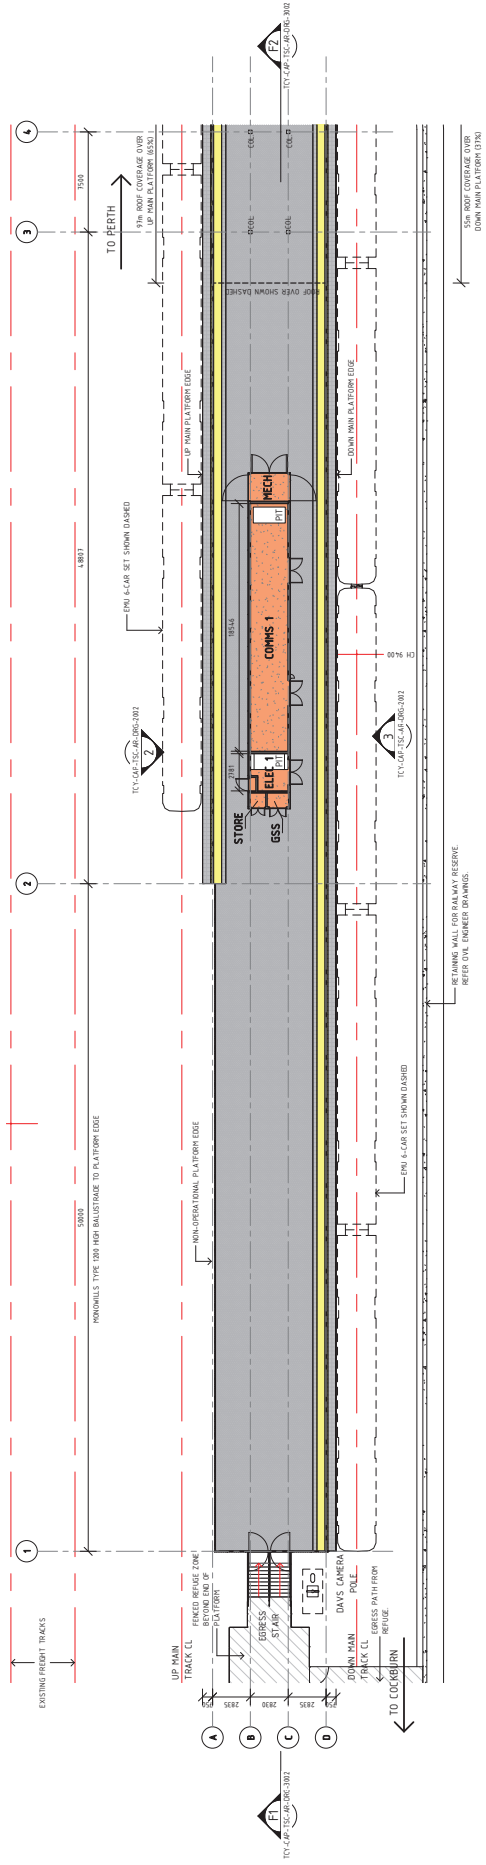

PLATFORM PLAN WEST
Scale: 1 : 200

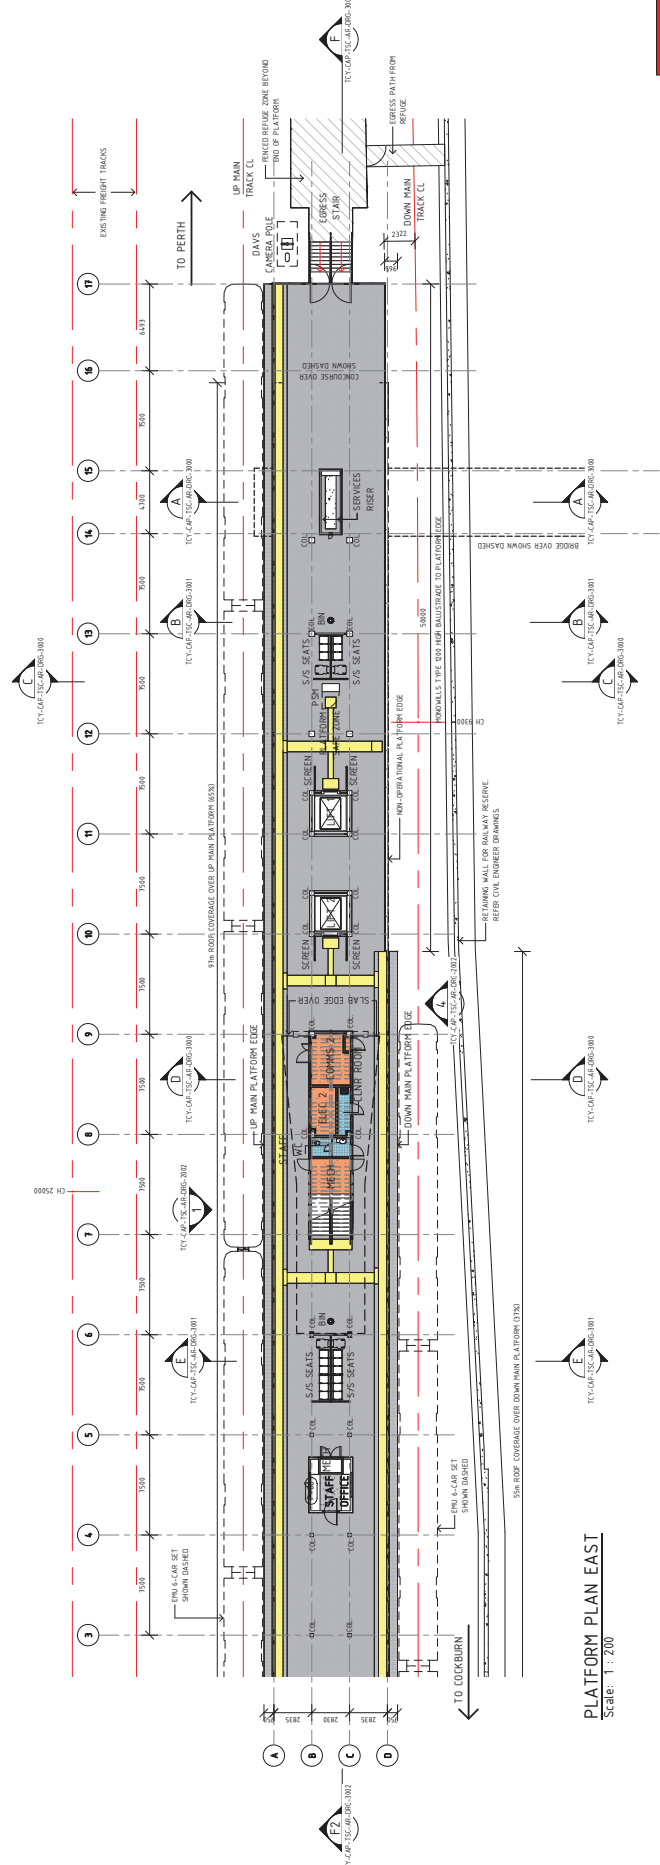

PLATFORM PLAN EAST
Scale: 1 : 200

REFER ABOVE FOR CONTINUATION



PRELIMINARY
DETAILED DESIGN

RANFORD ROAD STATION
PLATFORM PLAN

PTA Drawing No: **A**

DESIGNED	M GIBBINS
DRAWN	F CHAN
CHECKED	A ANSWORTH
APPROVED FOR ISSUE	
EXECUTIVE DIRECTOR	DATE
PTA Director / Central Company	

SCALE :	1 : 200
DATUM :	(@ A1)
HORIZONTAL :	PCG20
VERTICAL :	AHD71
PTA ACCEPTANCE STAMP	

REFERENCES	
------------	--


TCY-CAP-TSC-AR-DRG-1000

MG	RP	AA
MG	FC	AA
DSN	DRN	CHD APP

ORIG SIZE	A1
REV	DATE
AMENDMENT	
100mm	
A1 (ORIGINAL) PLOT SIZE	

This document must not be copied without PTA's written permission, and the contents thereof must not be republished in a third party, nor be used for any unauthorised purposes.

NOTE: REFER TCY-CAP-TSC-AR-DRG-1001 FOR GENERAL NOTES & REQUIREMENT TO BE NOTED FEATURES

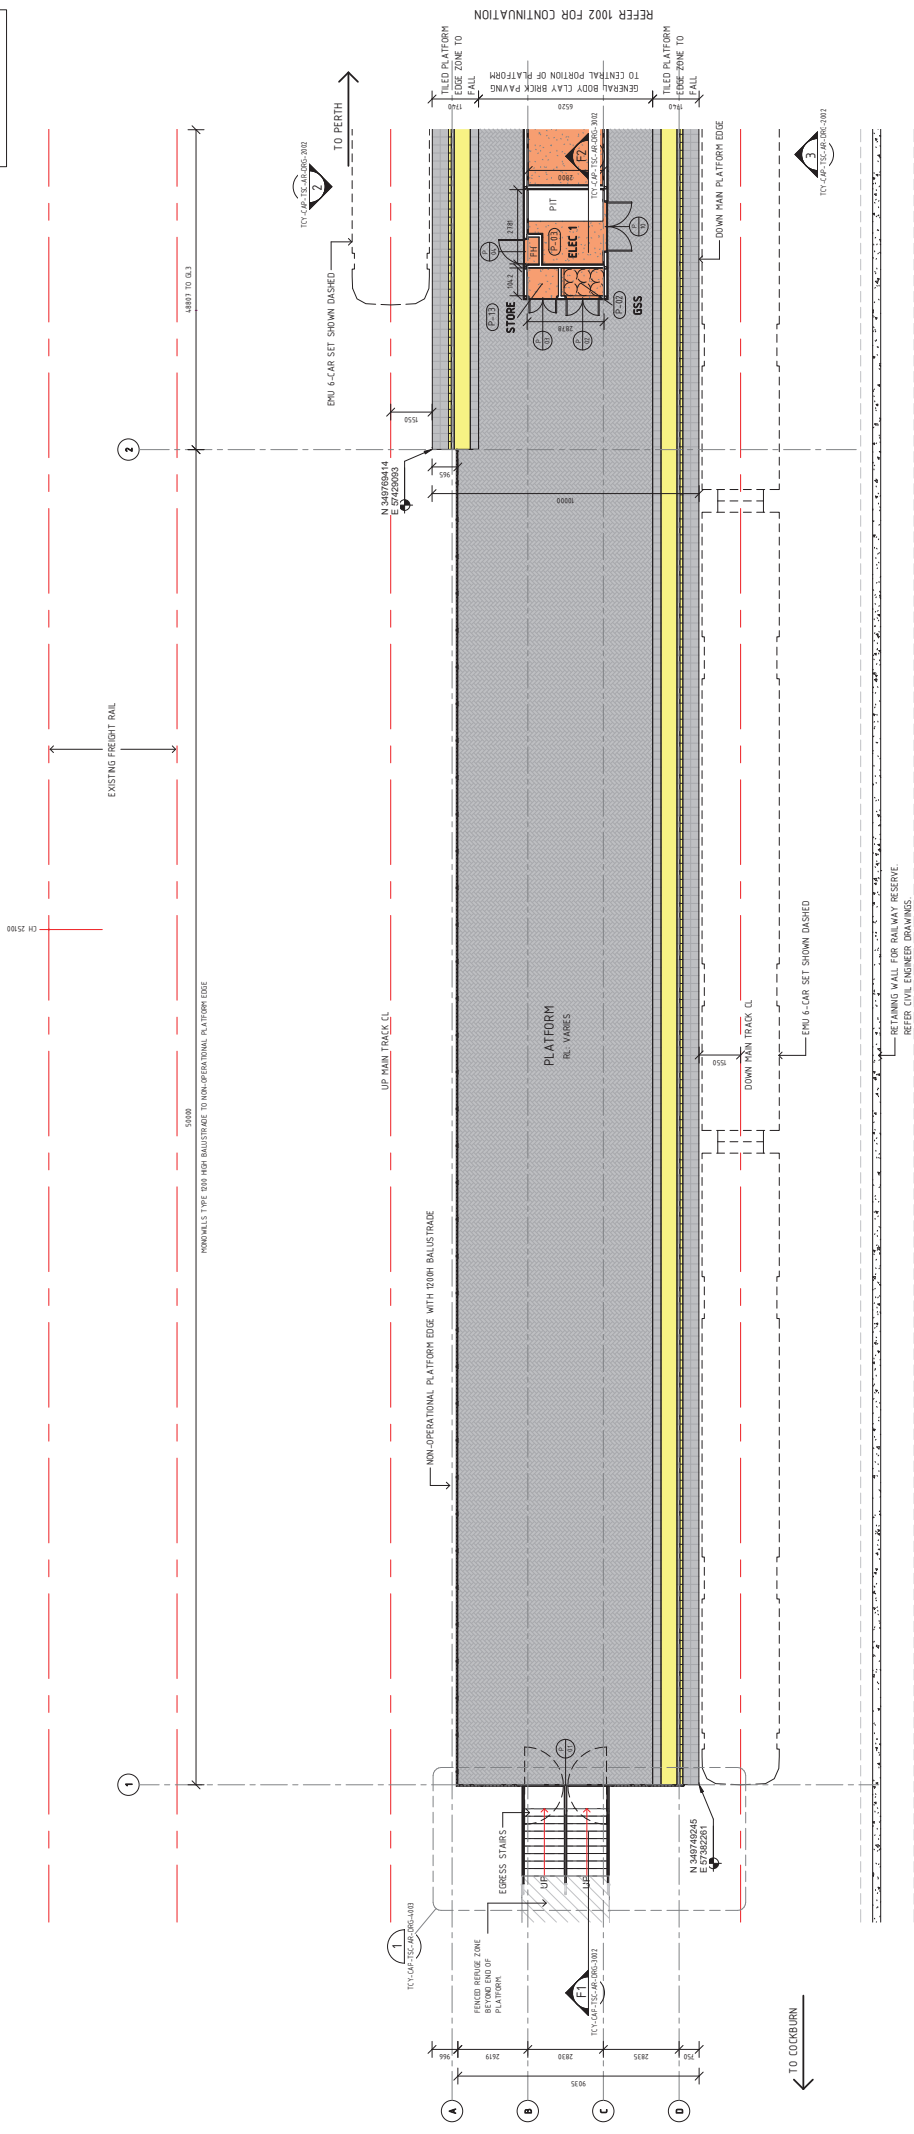

PLATFORM PLAN - WEST
Scale: 1 : 100

PRELIMINARY
DETAILED DESIGN

THORNIE LOCKBURN LINK
 RANFORD ROAD STATION
 PART PLATFORM PLAN (SHEET 1 OF 3)

DESIGNED	M GIBBINS
DRAWN	F CHAN
CHECKED	A ANSWORTH
APPROVED FOR ISSUE	
EXECUTIVE DIRECTOR	DATE
PTA Director / Control Company	

SCALE :	(@ A1)
DATUM :	
HORIZONTAL :	PCG20
VERTICAL :	AHD71
PTA ACCEPTANCE STAMP	


TCY-CAP-TSC-AR-DRG-1001

REV	DATE	DESCRIPTION	BY	CHKD	APP
A	06.07.20	15% DESIGN ISSUE	MG	RP	AA
A1	07.05.20	REFERENCE DESIGN ISSUE	MG	FC	AA
ORIG SIZE			DSN	DRN	CHKD / APP
A1		AMENDMENT			

This document must not be copied without PTA's written permission, and the contents thereof must not be regarded as a final party, nor be used for any unauthorised purposes.

CAD DRAWING PATHNAME: B:\M\3607\Project - TCY\TCY-CAP-TSC-AR-DRG-1001_RANFORD_STATION\PTA

NOTE: REFER TCY-CAP-TSC-AR-DRG-0001 FOR GENERAL NOTES & REQUIREMENT TO EXISTING FEATURES

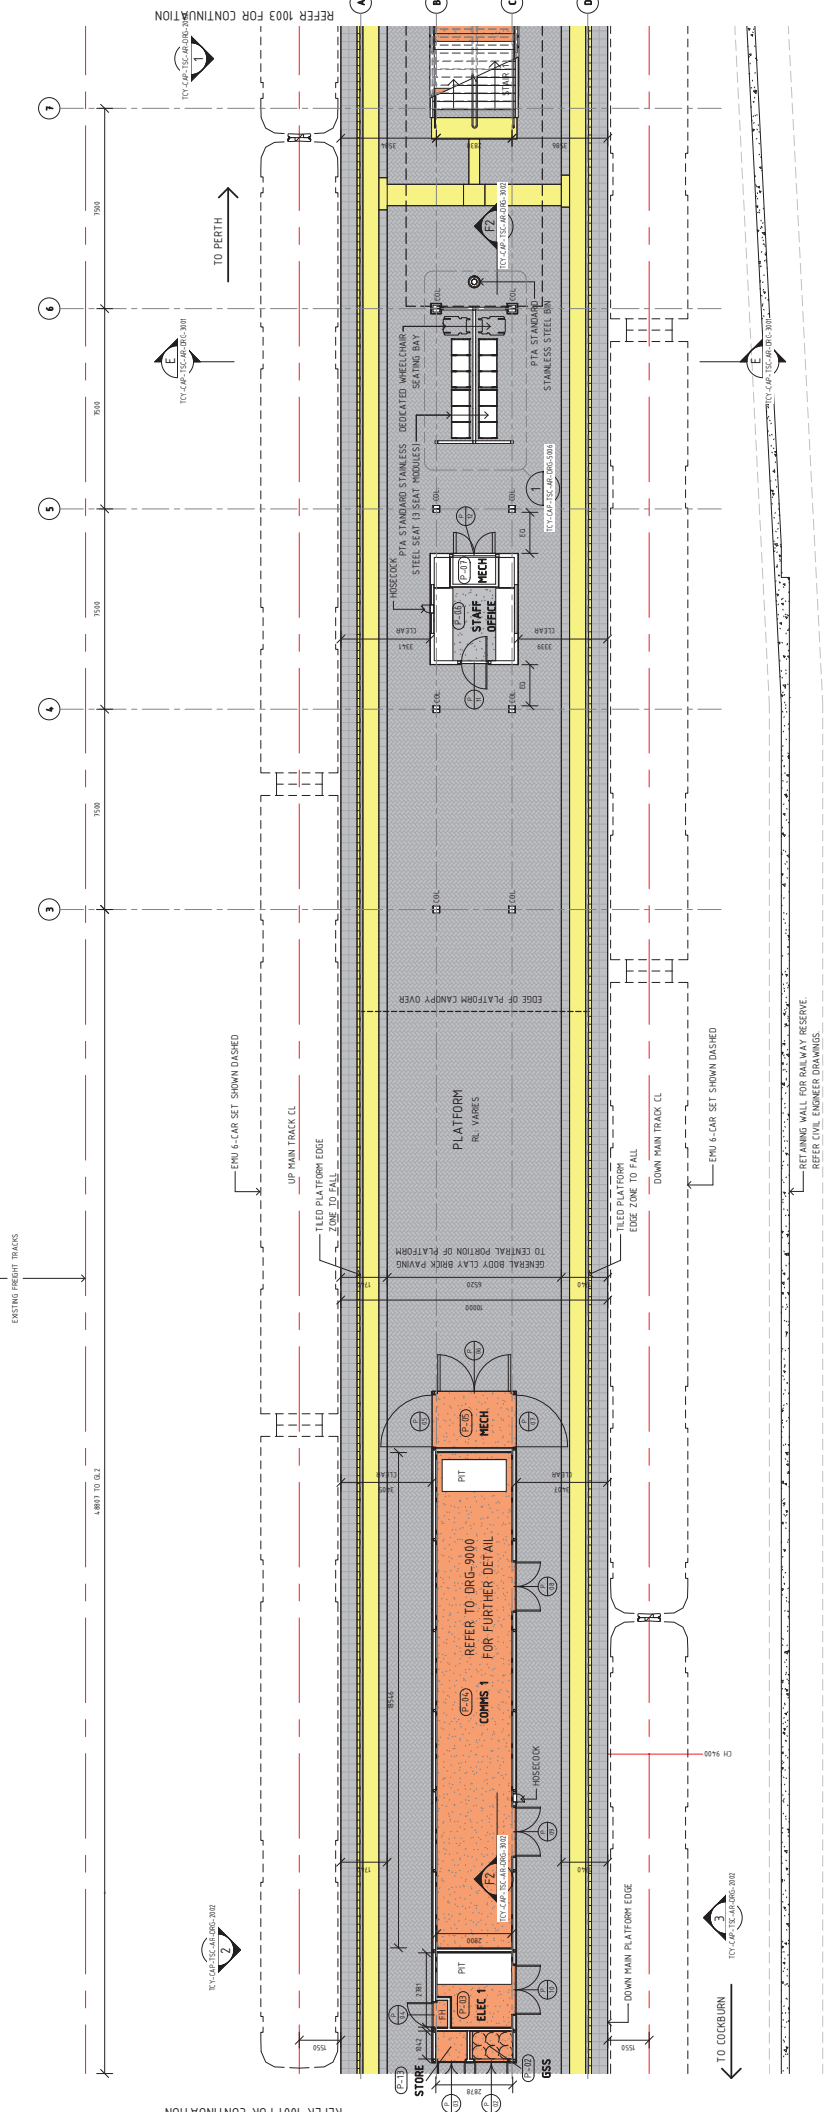

PLATFORM PLAN - CENTRAL
Scale: 1 : 100

PRELIMINARY
DETAILED DESIGN

State of Western Australia
Public Transport Authority

THORNIE COCKBURN LINK
RANFORD ROAD STATION
PART PLATFORM PLAN (SHEET 2 OF 3)

PTA Drawing No: [] REV: []

DESIGNED	M GIBBINS
DRAWN	F CHAN
CHECKED	A ANSWORTH
APPROVED FOR ISSUE	
EXECUTIVE DIRECTOR	
DATE	

SCALE :	(@ A1)
1 : 100	
DATUM :	
HORIZONTAL :	PCG20
VERTICAL :	AHD71
PTA ACCEPTANCE STAMP	

REFERENCES


NEWest Alliance

TCY-CAP-TSC-AR-DRG-1002

REV	DATE	DESCRIPTION
A1	06.07.20	15% DESIGN ISSUE
A1	09.05.20	REFERENCE DESIGN ISSUE
AMENDMENT		
ORIG SIZE	0 10 20 30 40 50 100mm	
A1		A1 ORIGINAL PLOT SIZE

This document must not be copied without PTA's written permission, and the contents thereof must not be republished in a third party, nor be used for any unauthorised purposes.

CAD DRAWING PATHNAME: B:\3007\Project - TCY\TCY-CAP-TSC-AR-DRG-0001_RANFORD_STATION.rvt

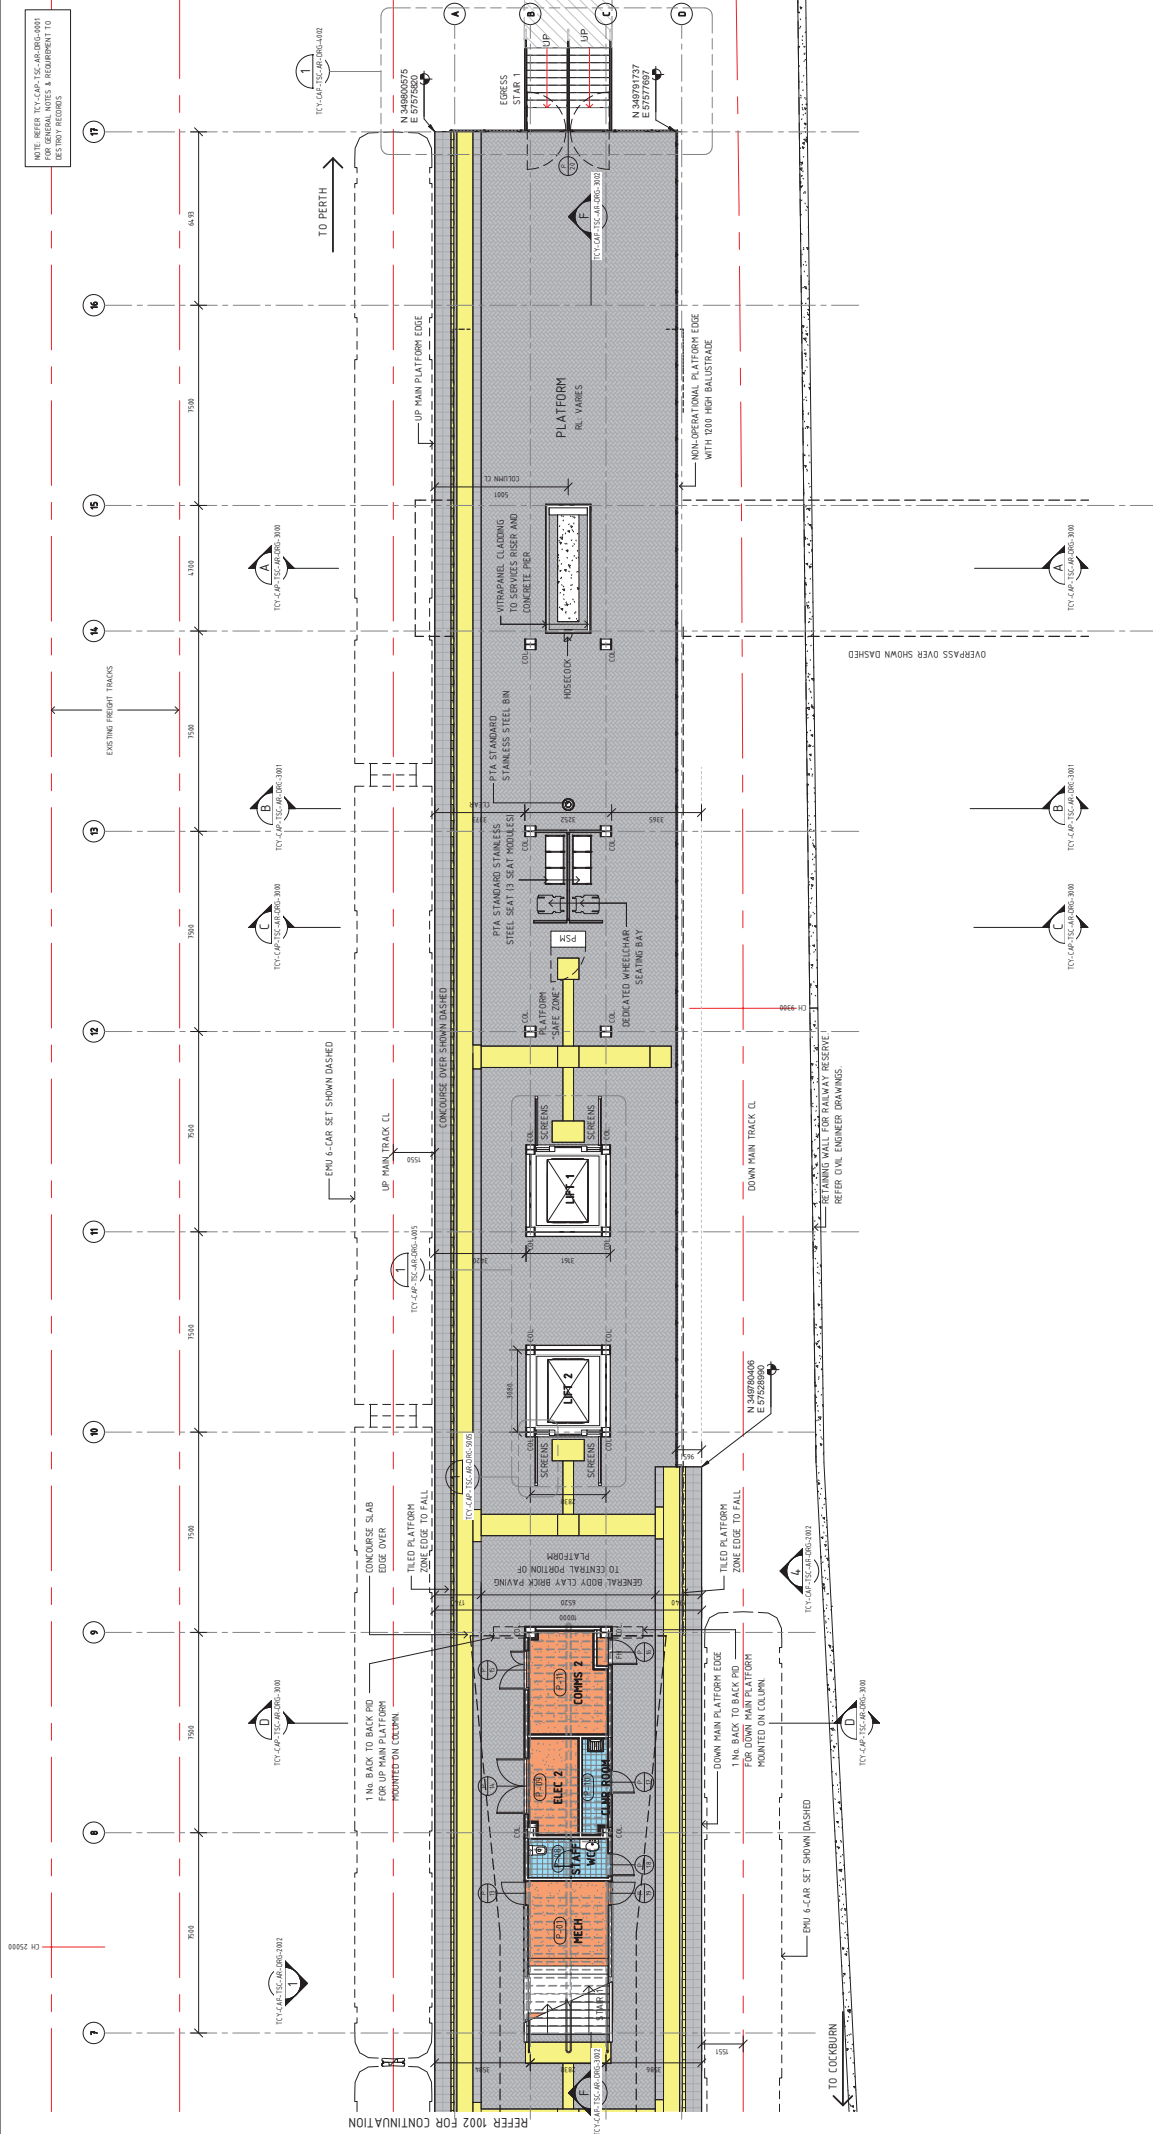

PLATFORM PLAN - EAST
Scale: 1 : 100

REFER 1011 FOR CONTINUATION

PRELIMINARY
DETAILED DESIGN

RANFORD ROAD STATION
PART PLATFORM PLAN (SHEET 3 OF 3)
 PTA Drawing No: _____ REV: _____

DESIGNED	M GIBBINS
DRAWN	F CHAN
CHECKED	A ANSWORTH
APPROVED FOR ISSUE	DATE


SCALE :	(@ A1) 1 : 100
DATUM :	HORIZONTAL : PCG20 VERTICAL : AH071
PTA ACCEPTANCE STAMP	EXECUTIVE DIRECTOR PTA Western Australia DATE

TCY-CAP-TSC-AR-DRG-1003
 This document must not be copied without PTA's written permission, and the contents thereof must not be regarded as a third party. Use is subject to any outstanding projects.

REV	DATE	AMENDMENT
A1	08.07.20	15% DESIGN ISSUE
A1	09.05.20	REFERENCE DESIGN ISSUE

ORIG SIZE: 100mm
 A1 (ORIGINAL) PLOT SIZE: 100mm
 0 10 20 30 40 50 100mm

CADD DRAWING PATHNAME: B:\P\1003\1003-AR-DRG-1003_RANFORD_STATION.rvt
 CADD DRAWING PATHNAME: B:\P\1003\1003-AR-DRG-1003_RANFORD_STATION.rvt

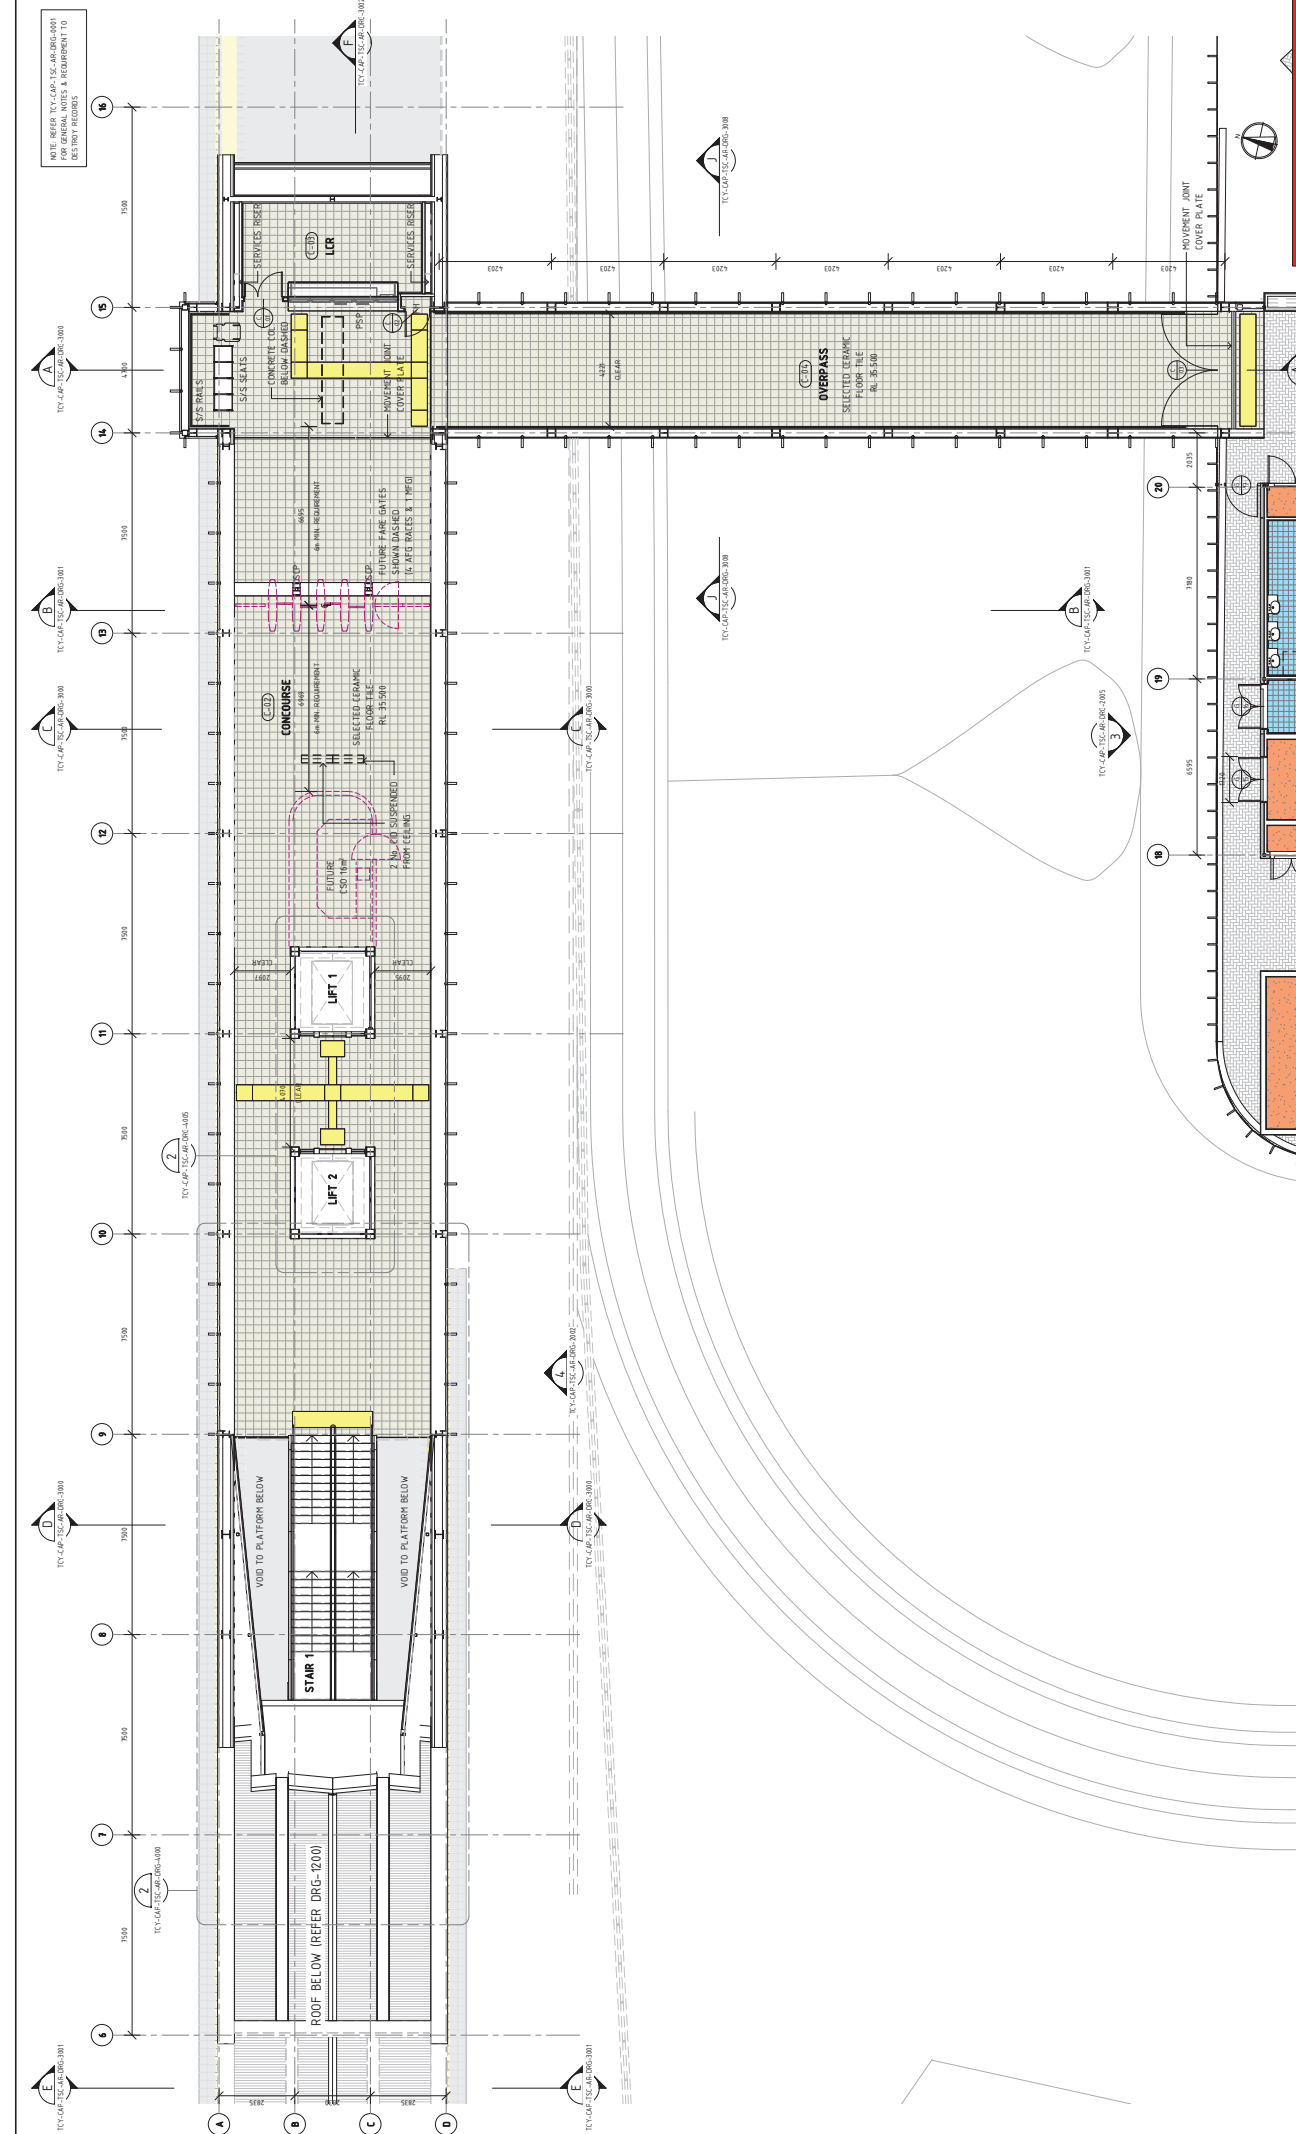

CONCOURSE & OVERPASS PLAN
Scale: 1:100

PRELIMINARY
DETAILED DESIGN

THORNIE COCKBURN LINK
 RANFORD ROAD STATION
 CONCOURSE & OVERPASS PLAN


DESIGNED	M GIBBINS
DRAWN	F CHAN
CHECKED	A ANSWORTH
APPROVED FOR ISSUE	DATE
EXECUTIVE DIRECTOR	DATE
PTA Director / Central Company	

SCALE :	1:100 (@ A1)
DATUM :	PCG20
HORIZONTAL :	PCG20
VERTICAL :	AH071
PTA ACCEPTANCE STAMP	

REFERENCES	
------------	--

NEWest Alliance
 TCY-CAP-TSC-AR-DRG-1007

REV	DATE	DESCRIPTION
A	06.07.20	15% DESIGN ISSUE
A.1	07.05.20	REFERENCE DESIGN ISSUE
ORIG SIZE	A1	AMENDMENT
0	10	20
30	40	50
100mm		
This document must not be copied without PTA's written permission, and the contents thereof must not be regarded as a final party. Do not use for any unauthorised purposes.		
CAD DRAWING PATHNAME: B:\P\TCY-CAP-TSC-AR-200-000E_RANFORD_STATION\		

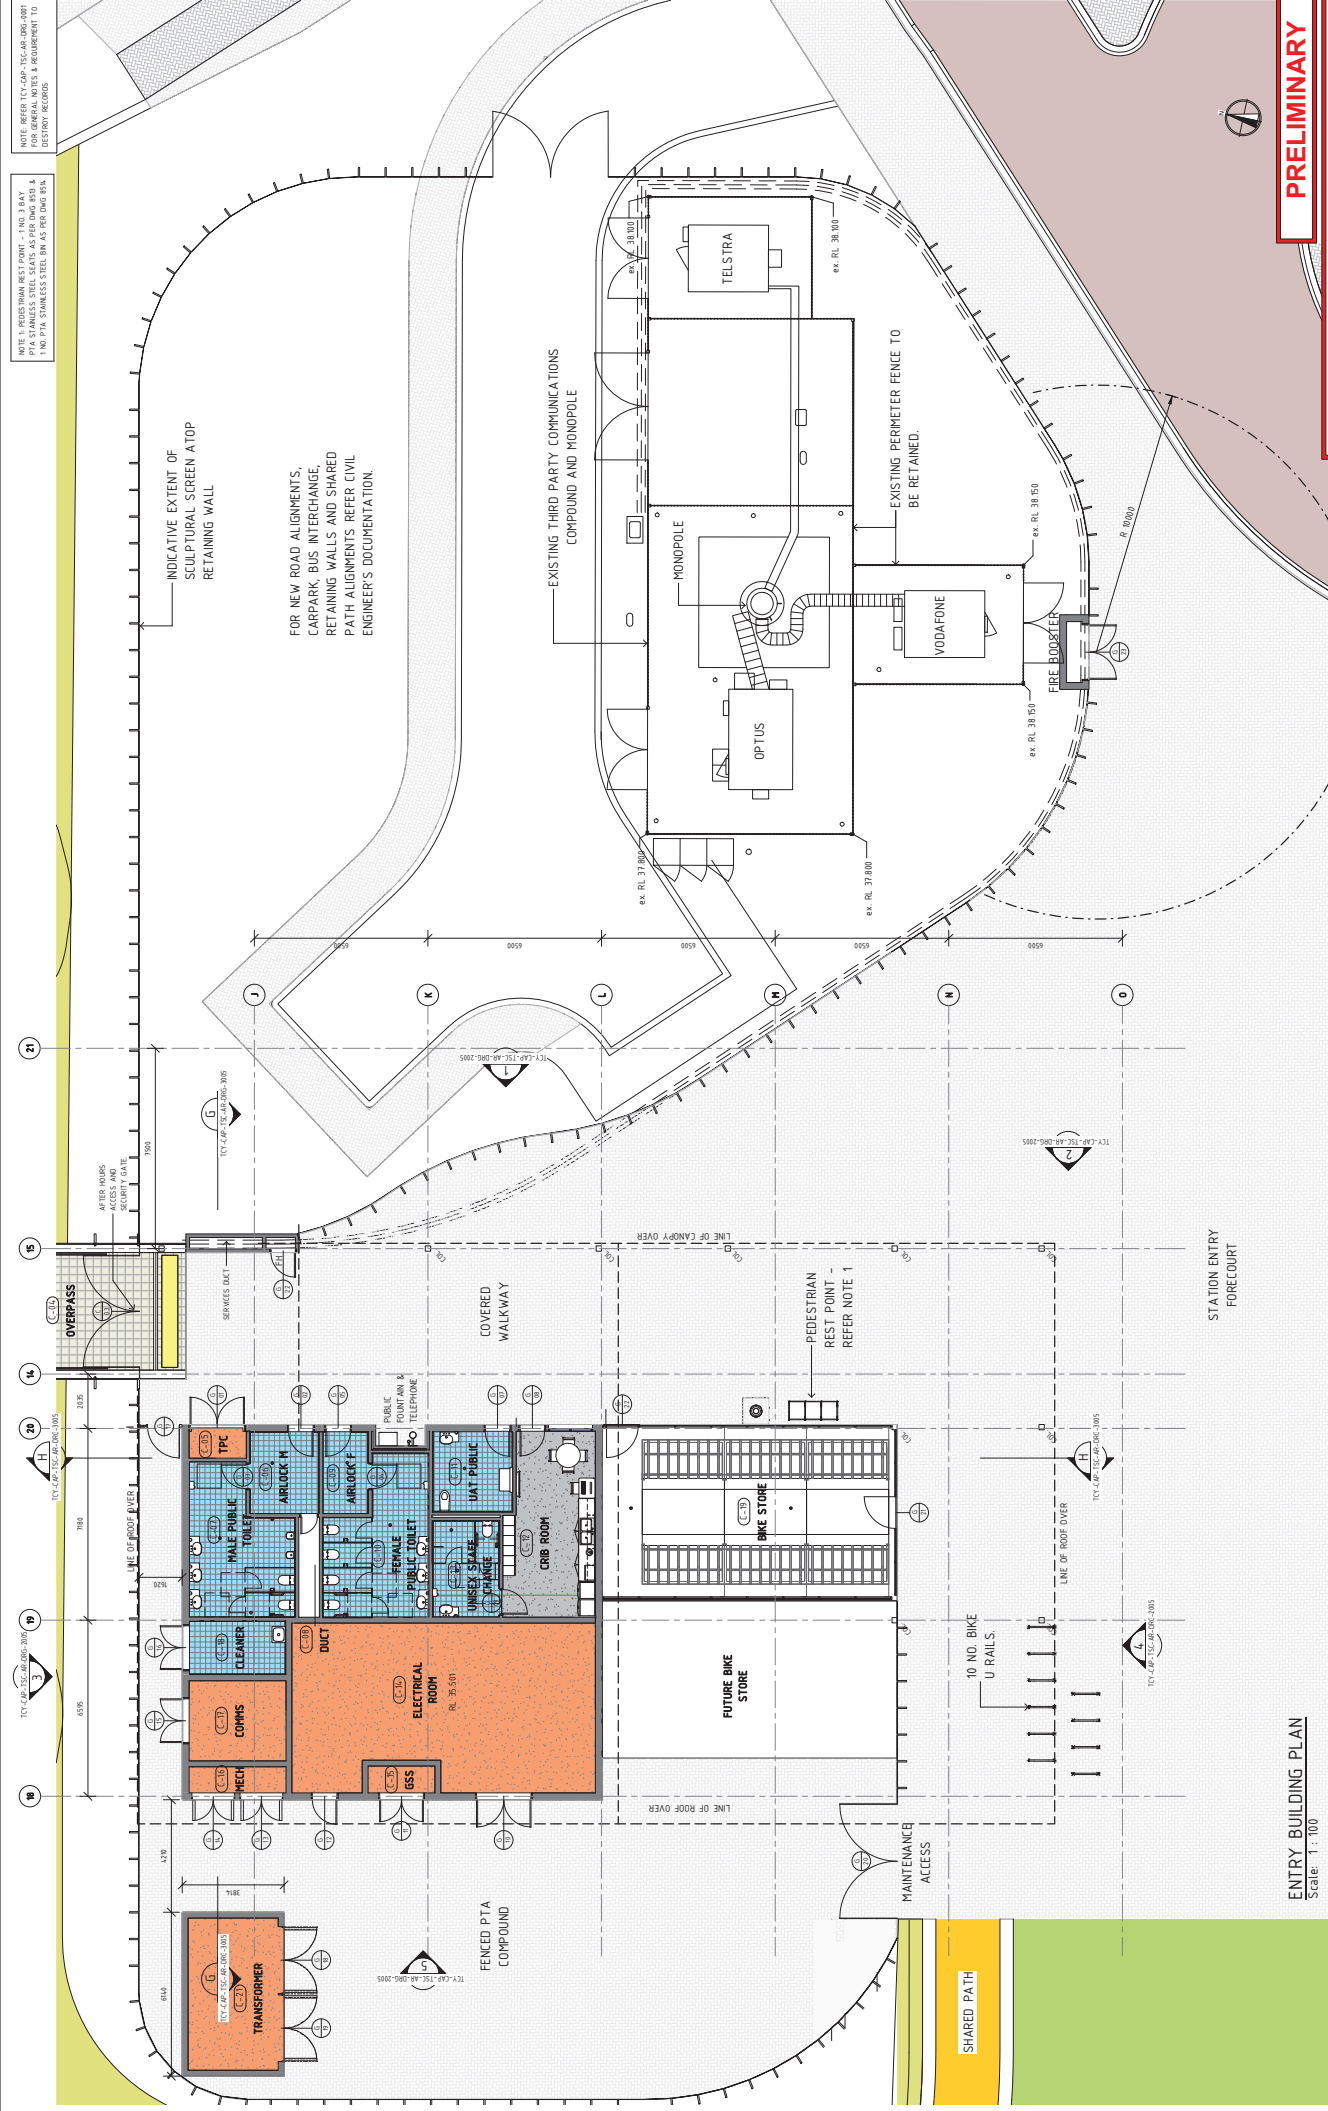

NOTE 1: PEDESTRIAN REST POINT - 1 AND 3 BAY
 PTA STAINLESS STEEL SEATS AS PER DRG 813 &
 1 NO. PTA STAINLESS STEEL BM AS PER DRG 814
 NOTE REFER TO CAP-TSC-AR-DRG-000
 FOR GENERAL NOTES & REQUIREMENT TO
 DESTROY RECORDS

ENTRY BUILDING PLAN
 Scale: 1:100

PRELIMINARY
DETAILED DESIGN

THORNIE COCKBURN LINK
RANFORD ROAD STATION
ENTRY BUILDING FLOOR PLANS
 PTA Drawing No:

DESIGNED	M GIBBINS
DRAWN	F CHAN
CHECKED	A. ANSWORTH
APPROVED FOR ISSUE	
DATE	
EXECUTIVE DIRECTOR	PTA Director / Central Company

SCALE :	1:100 (@ A1)
DATUM :	PCG20
HORIZONTAL :	PCG20
VERTICAL :	AHD71
PTA ACCEPTANCE STAMP	

NEWWest Alliance
 TCY-CAP-TSC-AR-DRG-1011


REV	DATE	DESCRIPTION
A1	09.05.20	REFERENCE DESIGN ISSUE
A	06.07.20	15% DESIGN ISSUE

ORIG SIZE: 100mm
 AMENDMENT: 0 10 20 30 40 50
 A1 ORIGINAL PLOT SIZE

This document must not be copied without PTA's written permission, and the contents thereof must not be regarded as a final party. Use at your own risk for any unauthorised purposes.

CAD DRAWING PATHNAME: B:\3007\Project - TCY\TCY-CAP-TSC-AR-DRG-0000_RANFORD STATION\

NOTE: REFER TCY-CAP-TSC-AR-DRG-001 FOR GENERAL NOTES & REQUIREMENT TO BE MET FIGURES

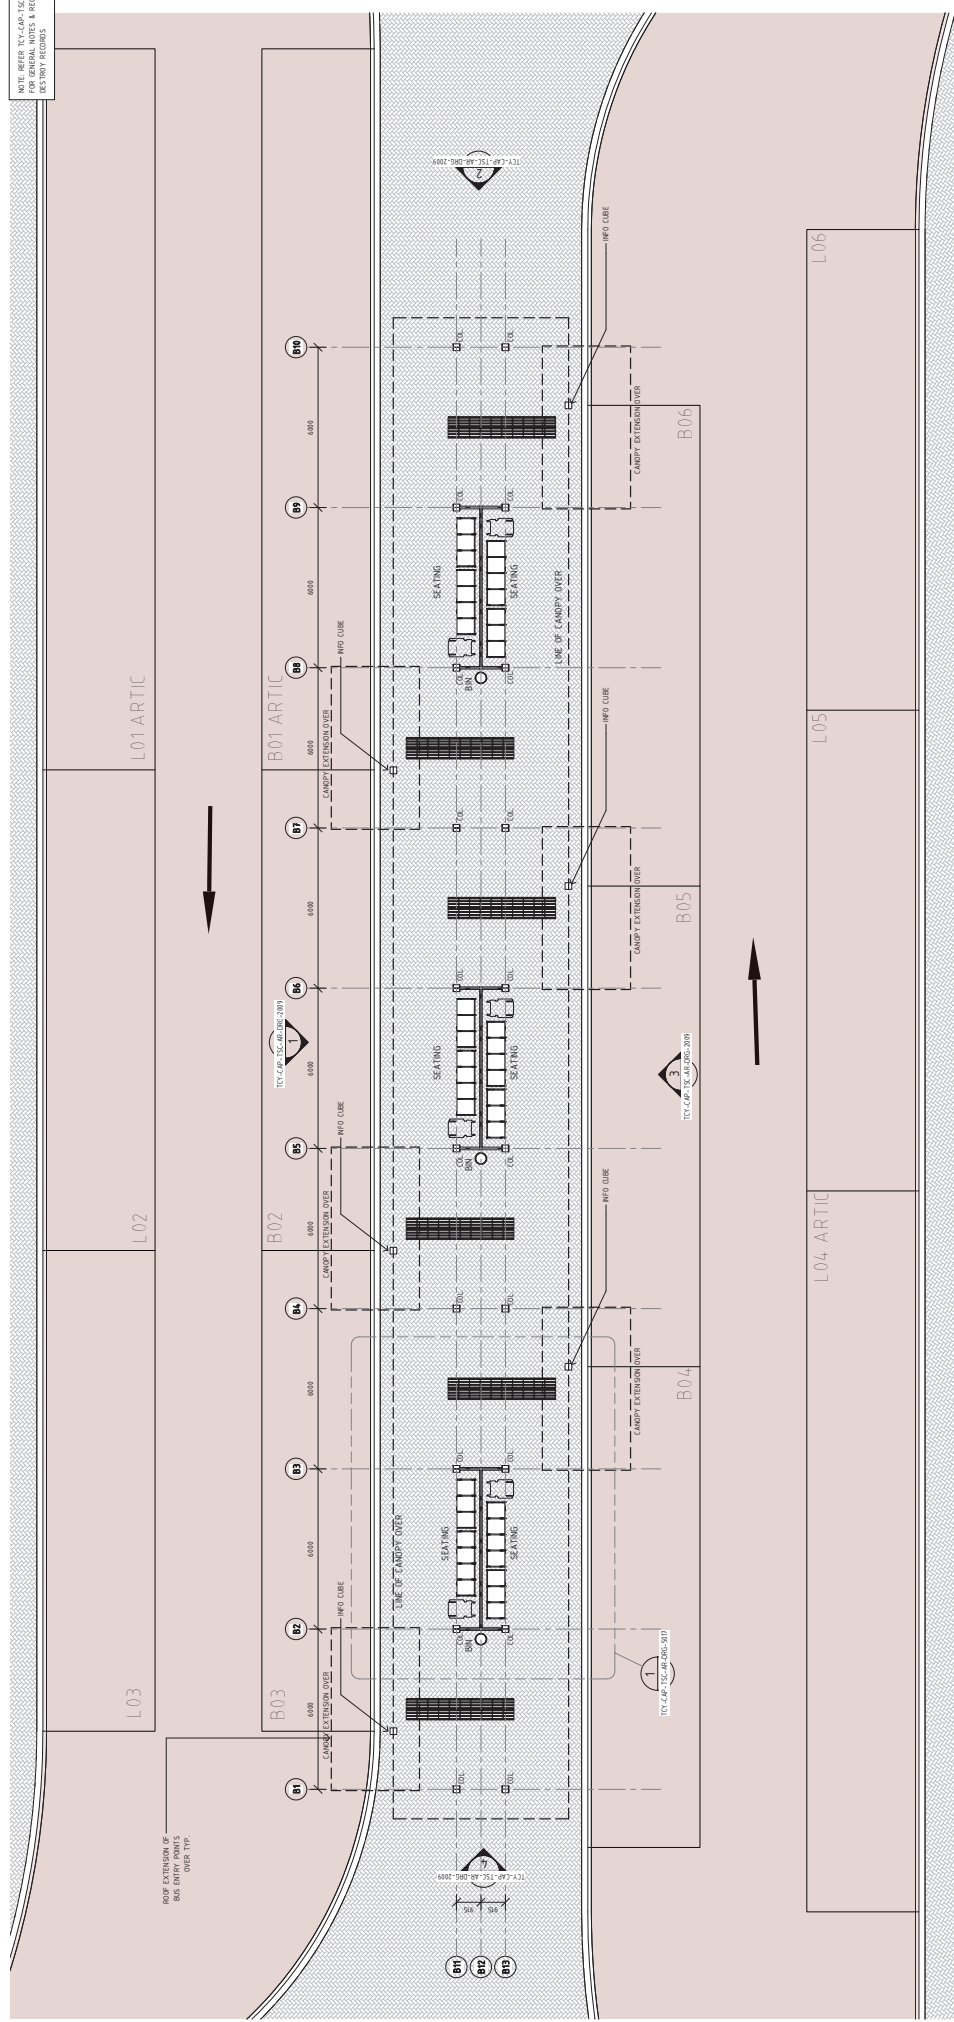

1 CENTRAL BUS INTERCHANGE PLAN Scale: 1 : 100

PRELIMINARY
DETAILED DESIGN

State of Western Australia
Public Transport Authority
THORNIE COCKBURN LINK
RANFORD ROAD STATION
BUS INTERCHANGE & SHELTER LAYOUT PLAN -
CENTRAL
PTA Drawing No: REV: A

DESIGNED	M GIBBINS
DRAWN	F CHAN
CHECKED	A ANSWORTH
APPROVED FOR ISSUE	EXECUTIVE DIRECTOR PTA Western Central Corridor
DATE	


SCALE :	1 : 100 (@ A1)
DATUM :	HORIZONTAL: VERTICAL: PTA ACCEPTANCE STAMP

REV	DATE	ISSUE	DESCRIPTION
A	06.07.20	ISSUE DESIGN ISSUE	
ORIG SIZE	A1	100mm	



TCY-CAP-TSC-AR-DRG-1012


NOTE: REFER TO: CAP-TSC-AR-DRG-001 FOR GENERAL NOTES & REQUIREMENT TO DESIGN RECORDS

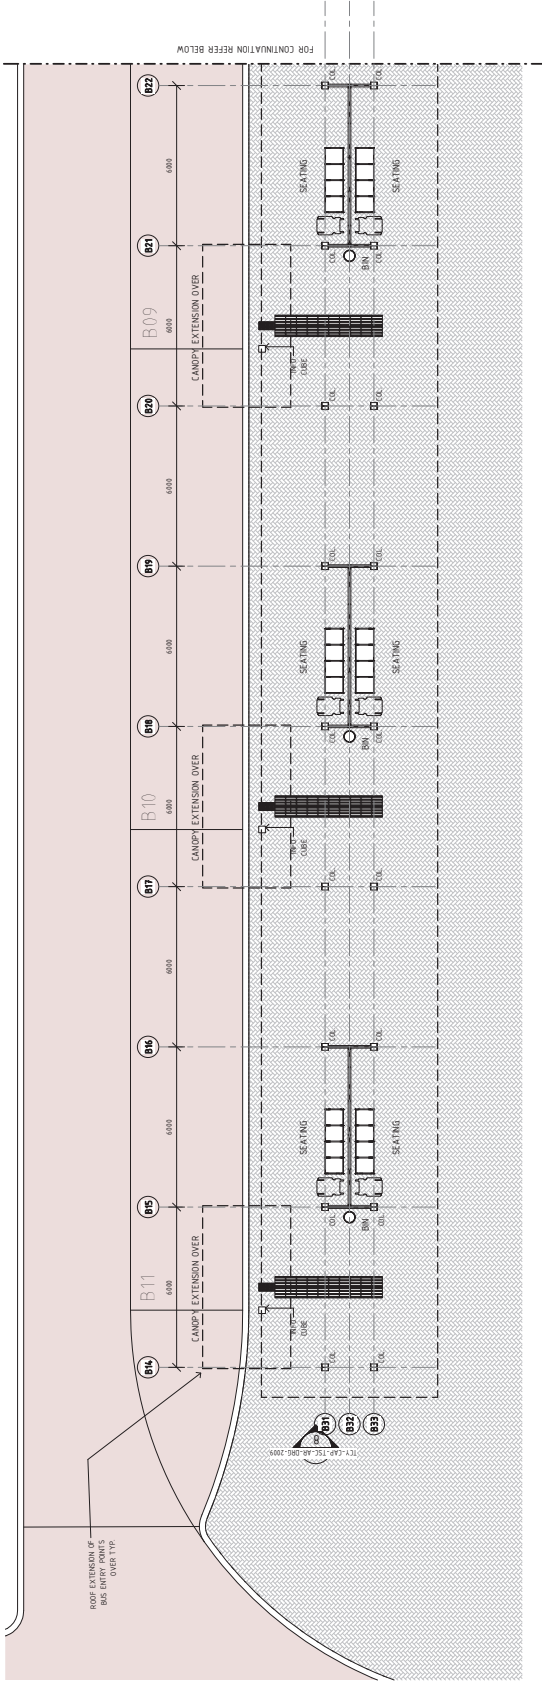

2 EASTERN BUS INTERCHANGE PLAN 1

TCY-CAP-TSC-AR-DRG-001A Scale: 1 : 100

NOTE: REFER TO CIVIL ENGINEER DRAWINGS FOR AGO SETOUT AND EXTENTS

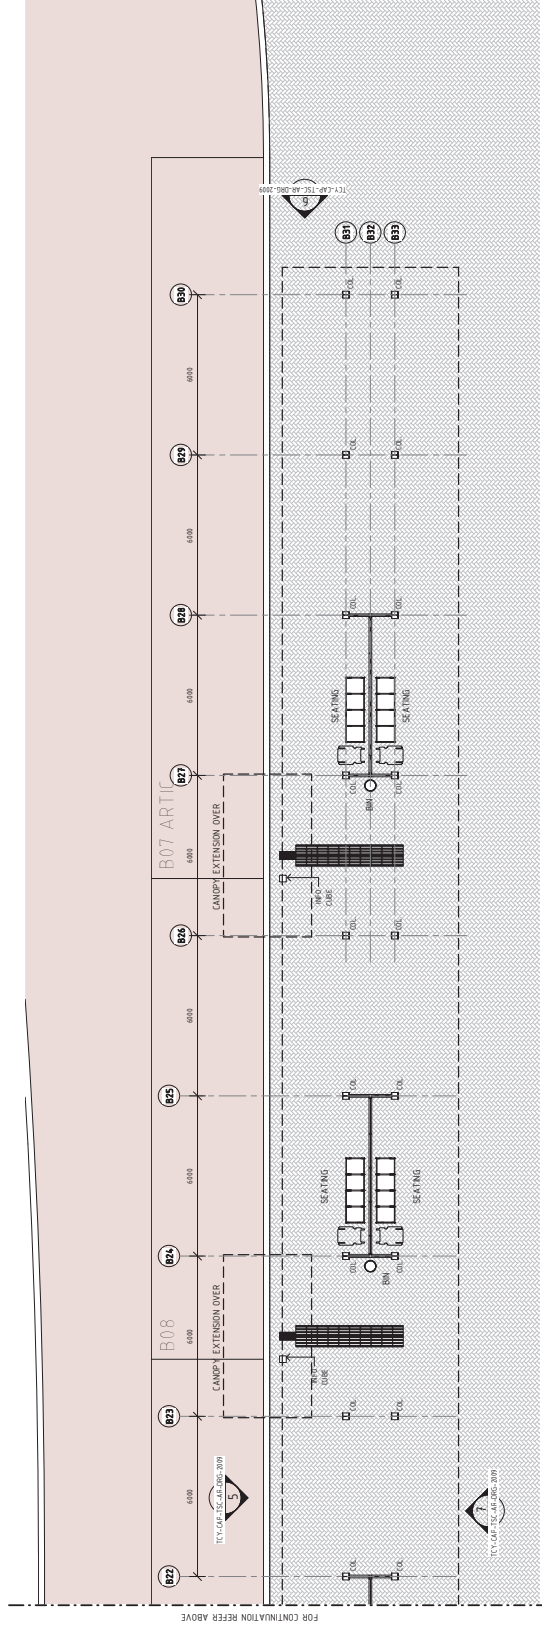


3 EASTERN BUS INTERCHANGE PLAN 2

TCY-CAP-TSC-AR-DRG-202 Scale: 1 : 100


		REFERENCES		SCALE : 1 : 100 (@ A1)		DESIGNED: M GIBBINS	
		HORIZONTAL: PCG20 VERTICAL: AH071 PTA ACCEPTANCE STAMP		DATUM : HORIZONTAL: PCG20 VERTICAL: AH071 PTA ACCEPTANCE STAMP		DRAWN: F CHAN CHECKED: A ANSWORTH APPROVED FOR ISSUE: [Signature] EXECUTIVE DIRECTOR: P.A. [Signature] DATE:	
PROJECT TITLE: THORNIE COCKBURN LINK STATION: RANFORD ROAD STATION BUS INTERCHANGE & SHELTER LAYOUT PLAN - EASTERN		PROJECT NO: TCY-CAP-TSC-AR-DRG-1013		DRAWING TITLE: EASTERN BUS INTERCHANGE PLAN 1		DRAWING NO: B01	
PROJECT NO: TCY-CAP-TSC-AR-DRG-1013		PROJECT TITLE: THORNIE COCKBURN LINK STATION: RANFORD ROAD STATION BUS INTERCHANGE & SHELTER LAYOUT PLAN - EASTERN		PROJECT NO: TCY-CAP-TSC-AR-DRG-1013		PROJECT TITLE: THORNIE COCKBURN LINK STATION: RANFORD ROAD STATION BUS INTERCHANGE & SHELTER LAYOUT PLAN - EASTERN	

PRELIMINARY
DETAILED DESIGN


DATE: [] [] [] REV: []

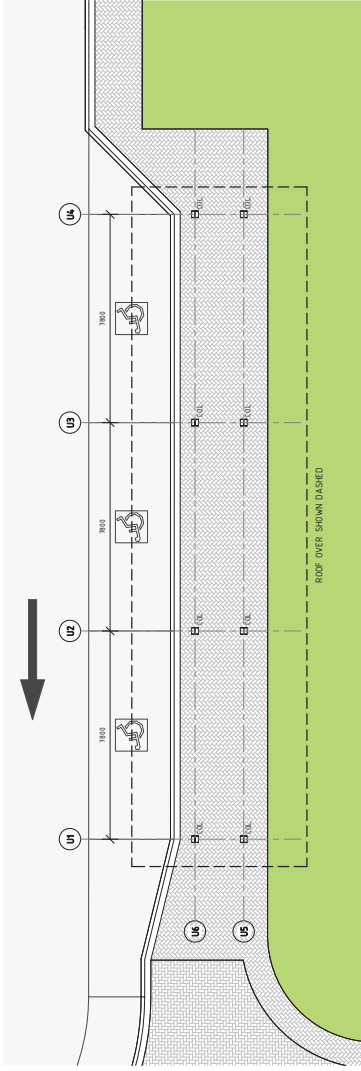

1 UNIVERSAL ACCESS DROP-OFF SHELTER PLAN
 TCY-CAP-TSC-AR-DRG-0004 Scale: 1 : 100

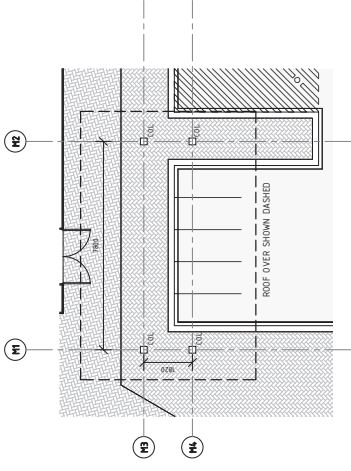

2 MOTORBIKE SHELTER PLAN
 TCY-CAP-TSC-AR-DRG-0004 Scale: 1 : 100

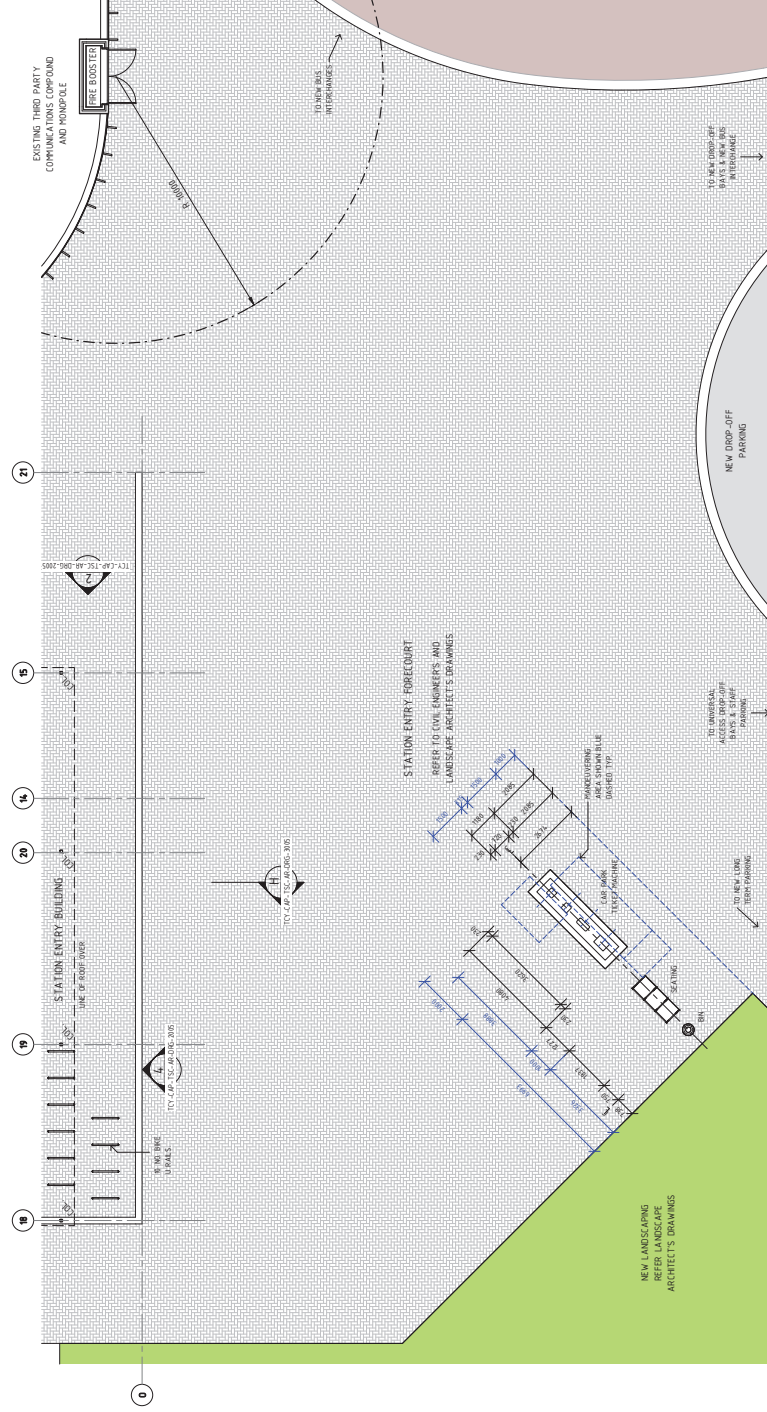

3 STATION ENTRY FORECOURT PLAN
 TCY-CAP-TSC-AR-DRG-0004 Scale: 1 : 100

REV	DATE	ISSUE	DESCRIPTION
A	06.07.20	ISSUE	DESIGN ISSUE
AMENDMENT			
ORIG SIZE	0 10 20 30 40 50	100mm	
A1			

This document must not be copied without PTA's written permission, and the contents thereof must not be regarded as a third party. Do not scale for any unauthorised purposes.

CAD DRAWING PATHNAME: BW-3067/rev1/rev1 - TCY-CAP-TSC-AR-DRG-0004_BNF000_STATIONENTRY

NEWest Alliance

TCY-CAP-TSC-AR-DRG-1014

DESIGNED	M GIBBINS	SCALE :	1 : 100	REFERENCES	
DRAWN	F CHAN	DATUM :	(@ A1)		
CHECKED	A ANSWORTH	HORIZONTAL :			
APPROVED FOR ISSUE		VERTICAL :			
EXECUTIVE DIRECTOR		PTA ACCEPTANCE STAMP			
DATE					

PRELIMINARY

DETAILED DESIGN


State of Western Australia
 Public Transport Authority

THORNIE COCKBURN LINK

RANFORD ROAD STATION

STATION ENTRY FORECOURT & EXTERNAL SHELTERS - LAYOUT PLANS

PTA Drawing No: _____ REV: _____

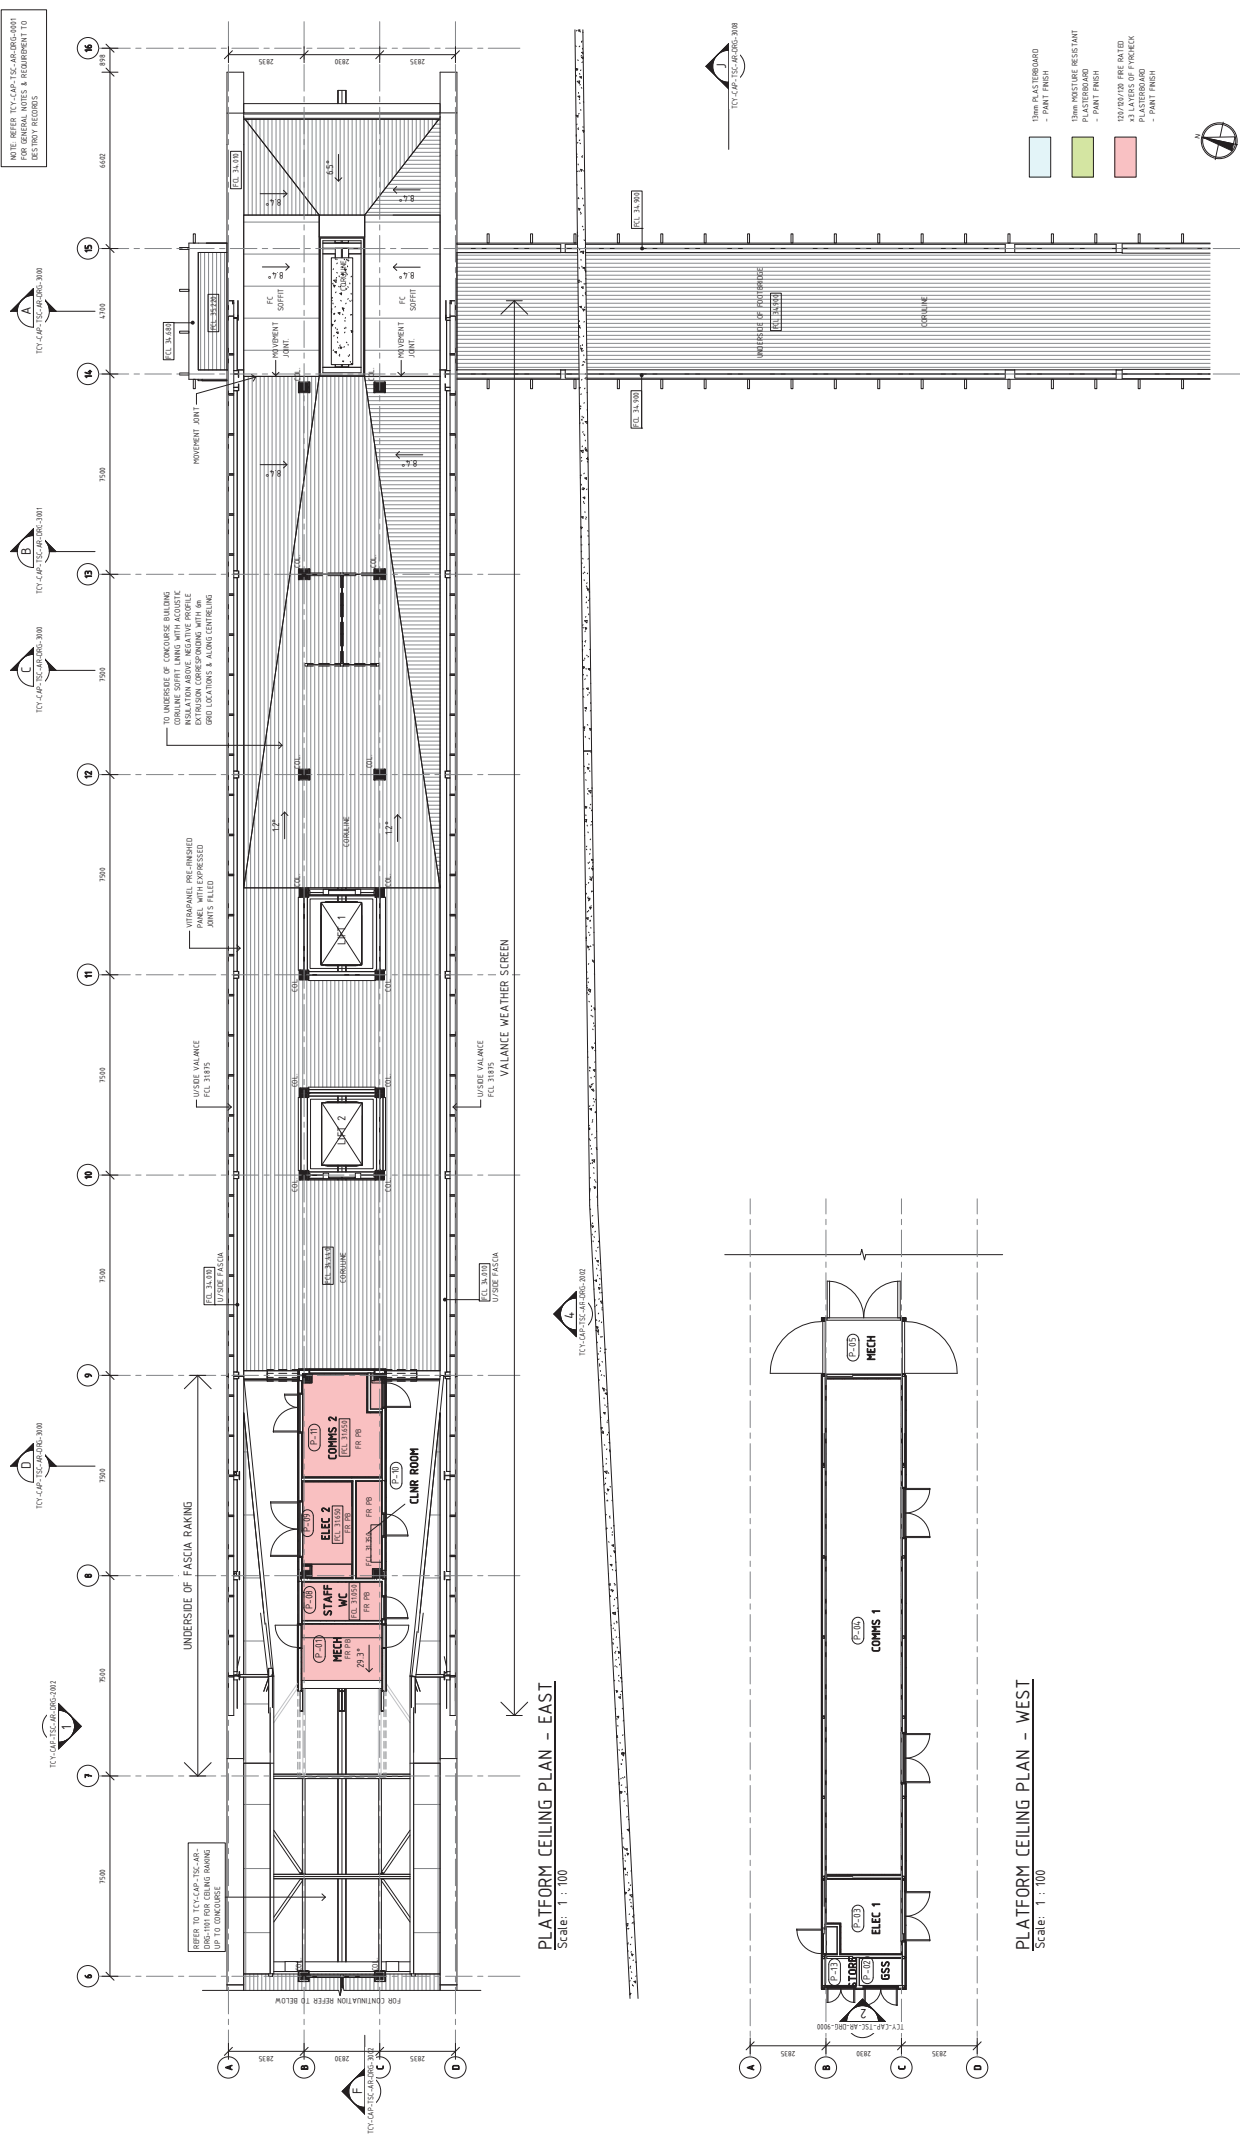

PLATFORM CEILING PLAN - EAST
Scale: 1 : 100

PLATFORM CEILING PLAN - WEST
Scale: 1 : 100

PRELIMINARY
DETAILED DESIGN

RANFORD ROAD STATION
REFLECTED CEILING PLAN - PLATFORM

PTA Drawing No: _____ REV: **A**

DESIGNED	M GIBBINS
DRAWN	F CHAN
CHECKED	A ANSWORTH
APPROVED FOR ISSUE	
EXECUTIVE DIRECTOR	PTA Director / Contract Company
DATE	

SCALE :	1 : 100 (@ A1)
DATUM :	HORIZONTAL : PCG20
VERTICAL :	AHD71
PTA ACCEPTANCE STAMP	


REFERENCES

TCY-CAP-TSC-AR-DRG-1100

REV	DATE	DESCRIPTION	BY	CHKD	APP
A1	06.07.20	15% DESIGN ISSUE	MG	RP	AA
A1	09.05.20	REFERENCE DESIGN ISSUE	MG	FC	AA
A1		AMENDMENT	DSN	DRN	CHKD APP
ORIG SIZE	A1	100mm			

This document must not be copied without PTA's written permission, and the contents thereof must not be republished in a third party, nor be used for any unauthorised purposes.

CAD DRAWING PATHNAME: B:\P\TCY-CAP-TSC-AR-DRG-1100_BAUF000_S1101001.rvt

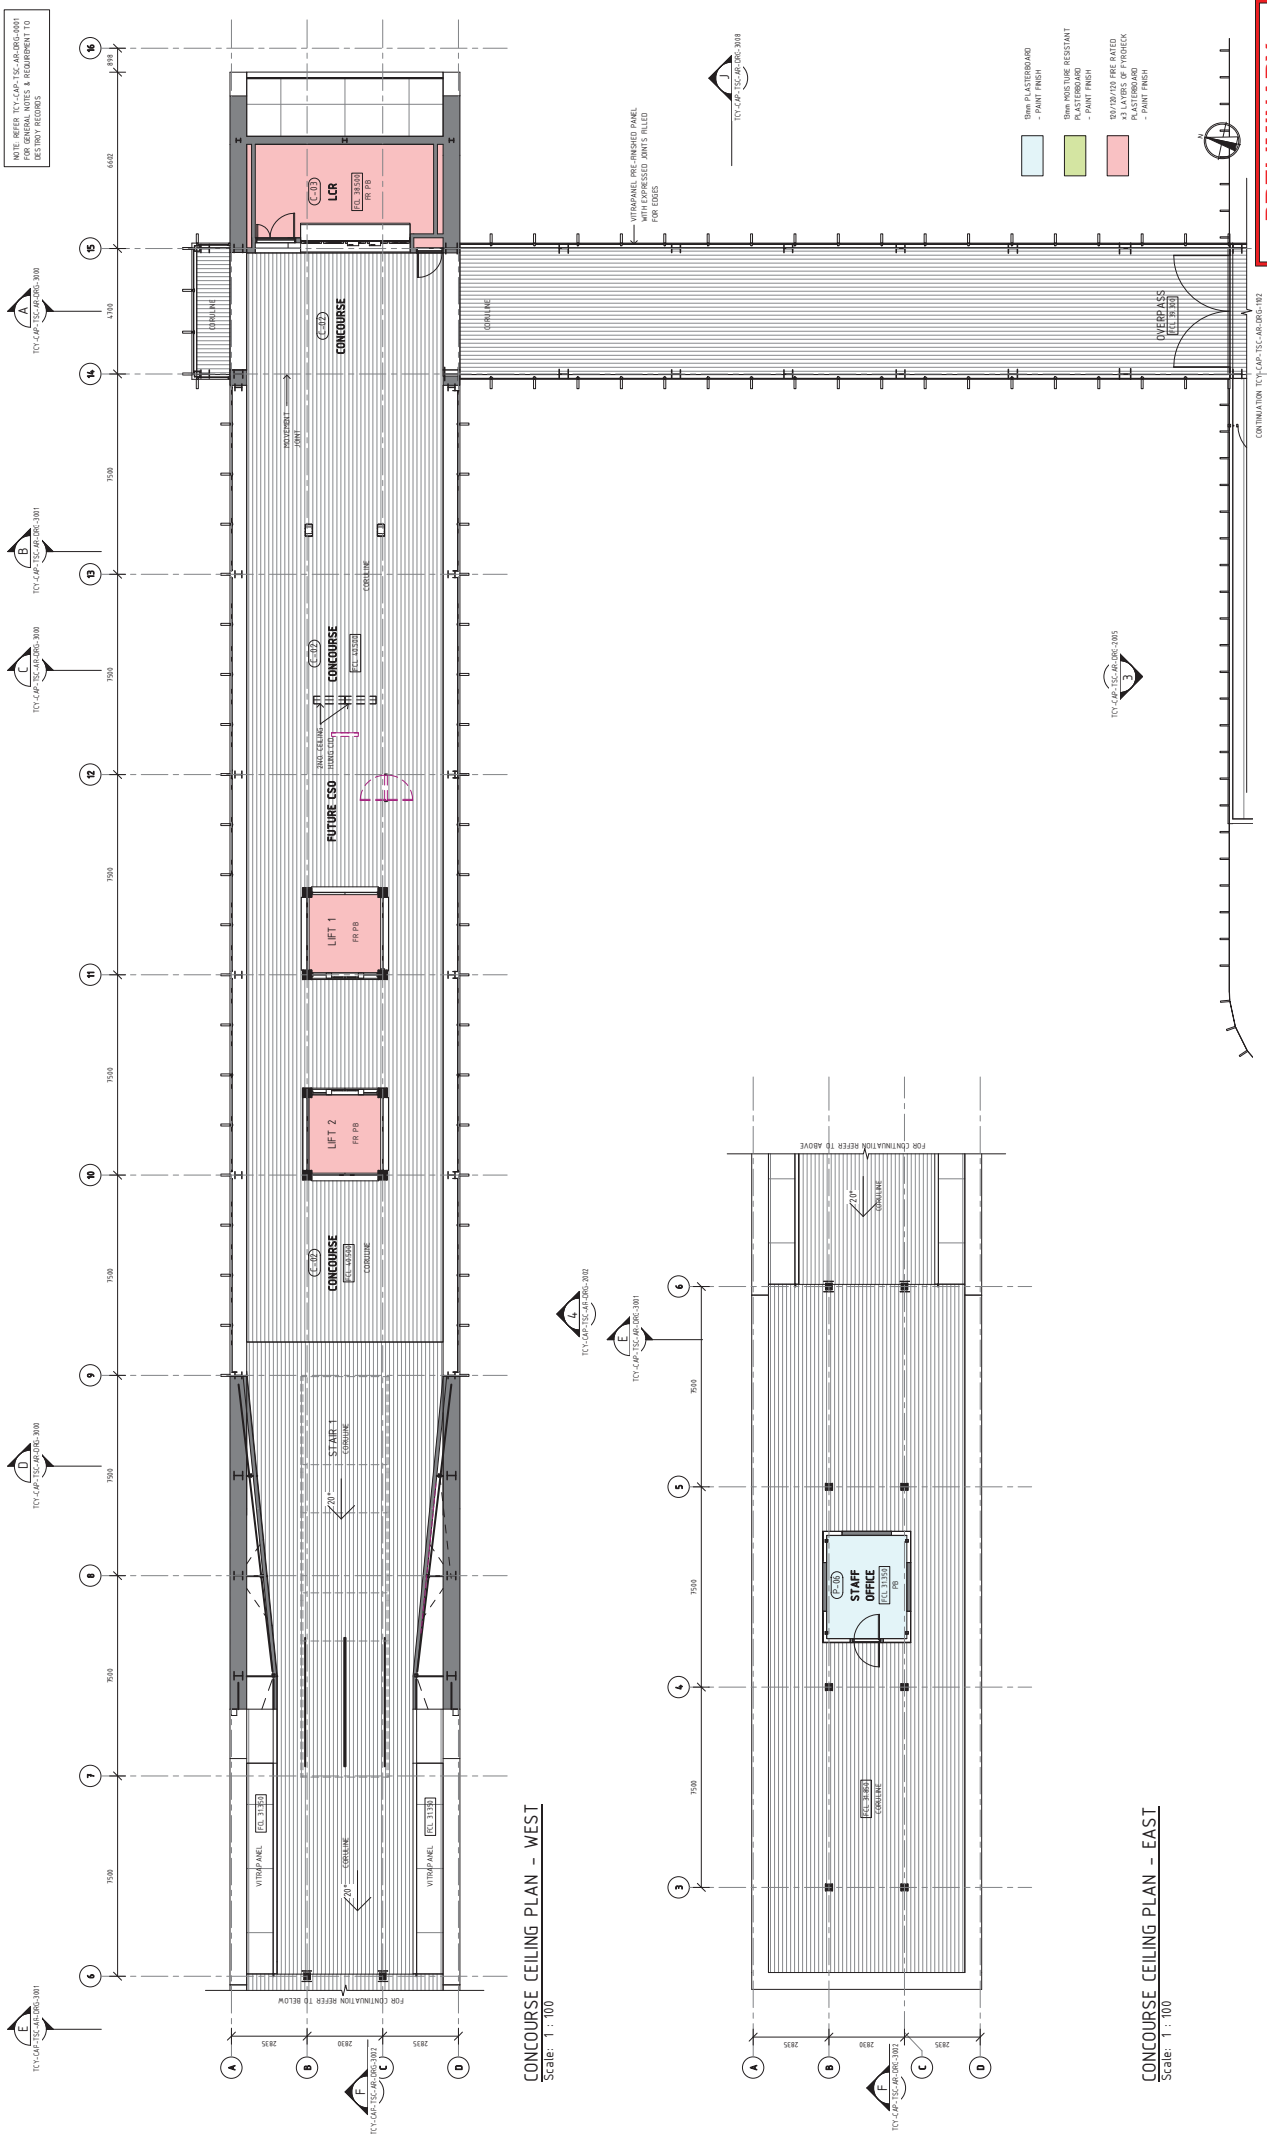

PRELIMINARY

DETAILED DESIGN

RANFORD ROAD STATION
REFLECTED CEILING PLAN - CONCOURSE

PTA Drawing No: _____

DESIGNED	M GIBBINS
DRAWN	F CHAN
CHECKED	A ANSWORTH
APPROVED FOR ISSUE	
EXECUTIVE DIRECTOR	PTA Director / Central Company
DATE	

SCALE :	(@ A1)
1 : 100	
DATUM :	
HORIZONTAL :	PCG20
VERTICAL :	AH071
PTA ACCEPTANCE STAMP	

REFERENCES

NEWWest Alliance


TCY-CAP-TSC-AR-DRG-1101

REV	DATE	DESCRIPTION	BY	CHKD	APP
A	06.07.20	15% DESIGN ISSUE	MG	KP	AA
A1	09.05.20	REFERENCE DESIGN ISSUE	MG	FC	AA
		AMENDMENT	DSN	DRN	CHKD APP
ORIG SIZE					
A1					

100mm
 0 10 20 30 40 50
 A1 ORIGINAL PLOT SIZE

This document must not be copied without PTA's written permission, and the contents thereof must not be republished in a third party, nor be used for any unauthorised purposes.
 CAD DRAWING PATHNAME: B:\P\3677\Project - TCY\TCY-CAP-TSC-AR-DRG-001_BANFORD STATION.rvt

NOTE: REFER TO TCY-CAP-TSC-AR-DRG-001 FOR GENERAL NOTES & REQUIREMENT TO BE MET

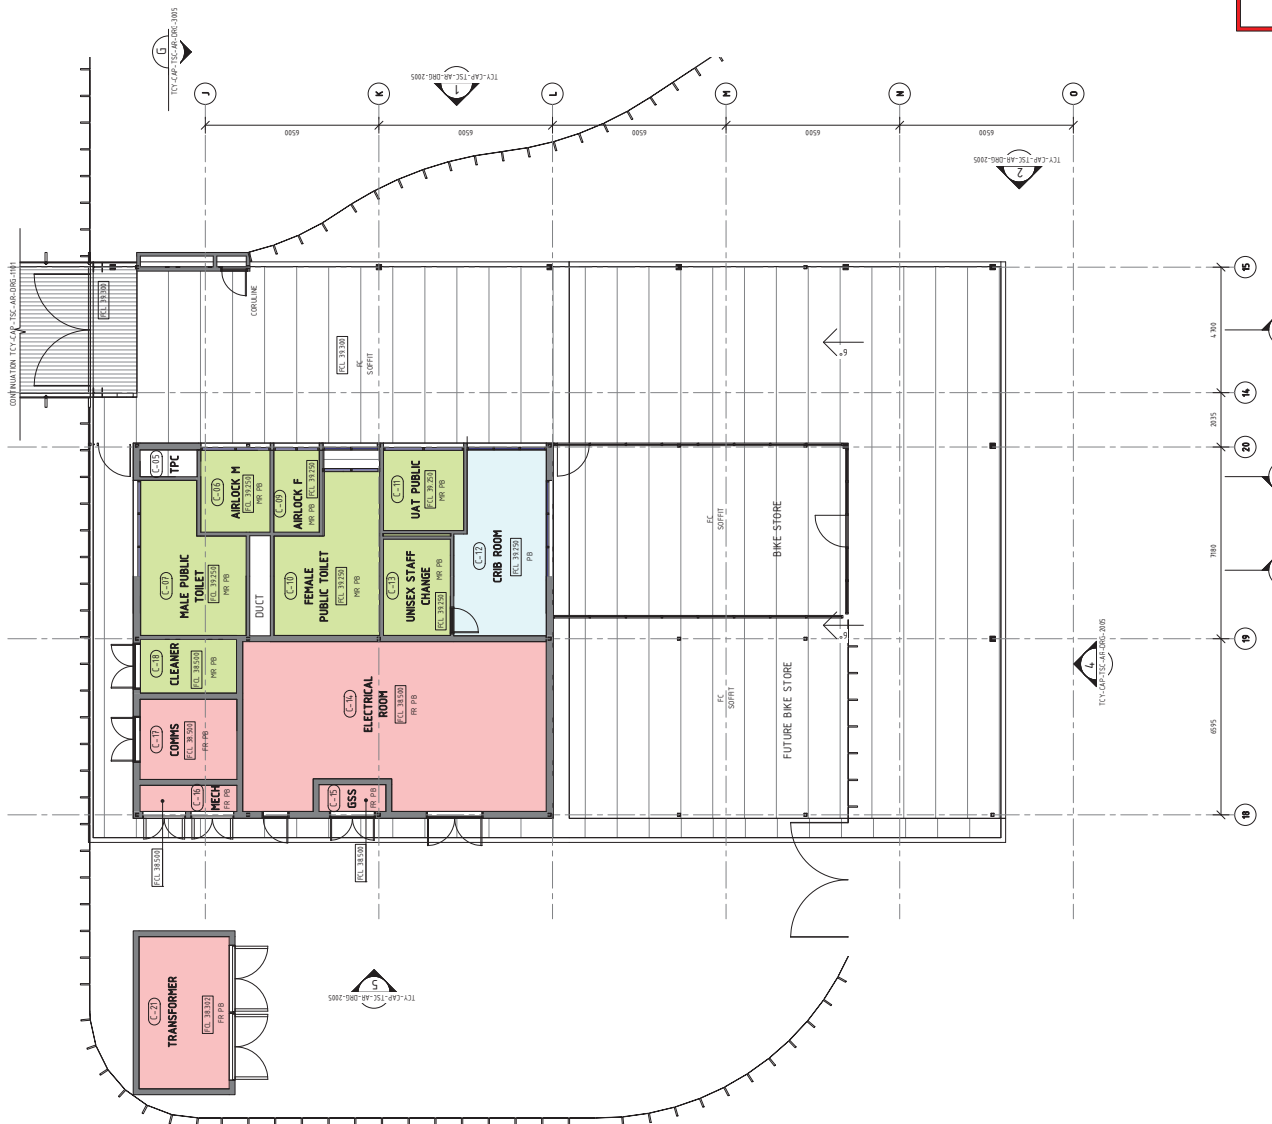

ENTRY BUILDING CEILING PLAN
Scale: 1:100

PRELIMINARY
DETAILED DESIGN

State of Western Australia
Public Transport Authority
RANFORD ROAD STATION
REFLECTED CEILING PLAN - ENTRY BUILDING

DESIGNED: M GIBBINS
DRAWN: F CHAN
CHECKED: A ANSWORTH
APPROVED FOR ISSUE: [Signature]

SCALE: 1:100 (@ A1)
DATUM: HORIZONTAL: PCG20
VERTICAL: AH071
PTA ACCEPTANCE STAMP

EXECUTIVE DIRECTOR
PTA Director / Central Company
DATE

REFERENCES

NEWest Alliance
TCY-CAP-TSC-AR-DRG-1102


REV	DATE	DESCRIPTION
A1	09.05.20	REFERENCE DESIGN ISSUE
A	06.07.20	15% DESIGN ISSUE

AMENDMENT
0 10 20 30 40 50 100mm
A1 (ORIGINAL) PLOT SIZE


CDR DRAWING PATHNAME: B:\P\2017\1102\1102-001\1102-001-001_BURF000_S110101.dwg
This document must not be copied without PTA's written permission, and the contents thereof must not be republished in any form, in any medium, or by any means, without the prior written permission of the State of Western Australia.

REV: A


PTA Drawing No:

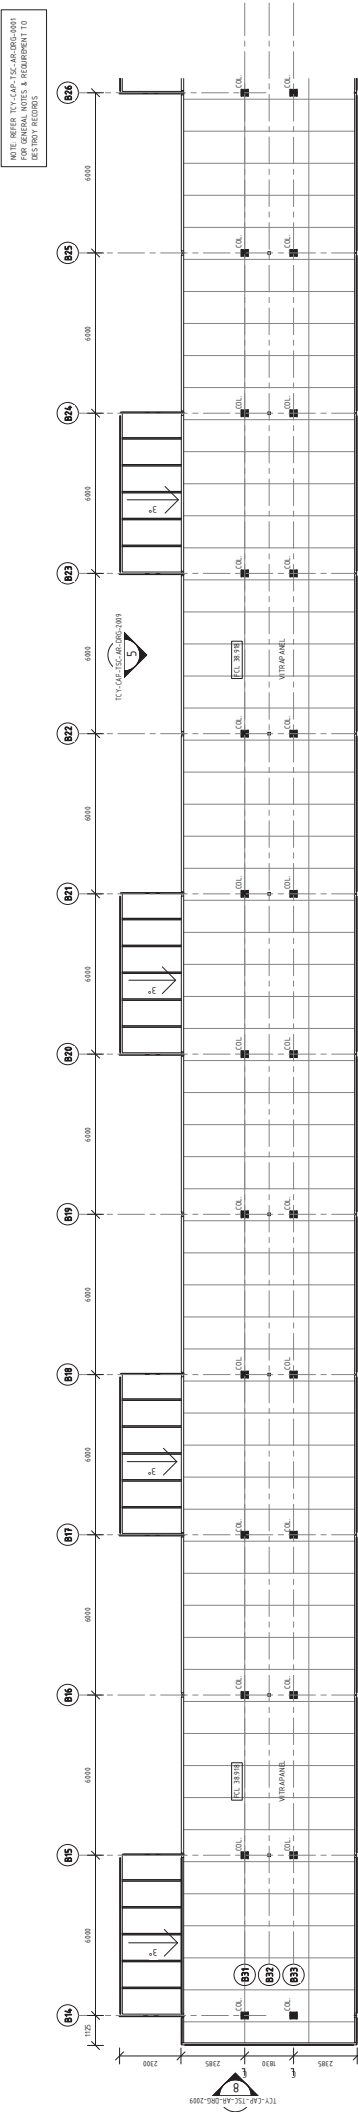


CEILING PLAN - EASTERN BUS INTERCHANGE
Scale: 1:100

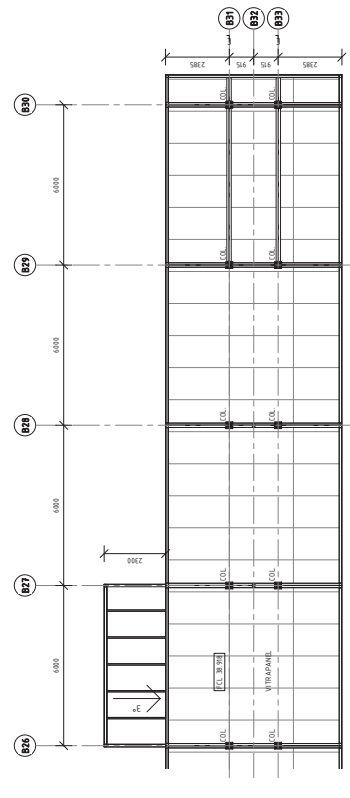


CEILING PLAN - EASTERN BUS INTERCHANGE 2
Scale: 1:100

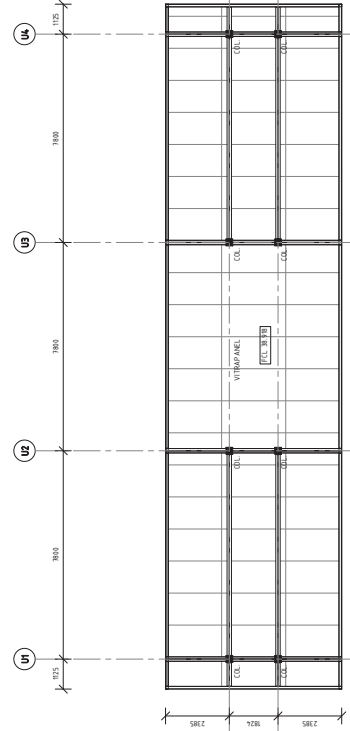

CEILING PLAN - UNIVERSAL ACCESS DROP-OFF SHELTER
Scale: 1:100

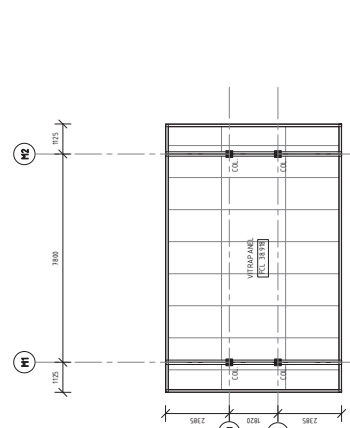

CEILING PLAN - MOTORBIKE SHELTER
Scale: 1:100

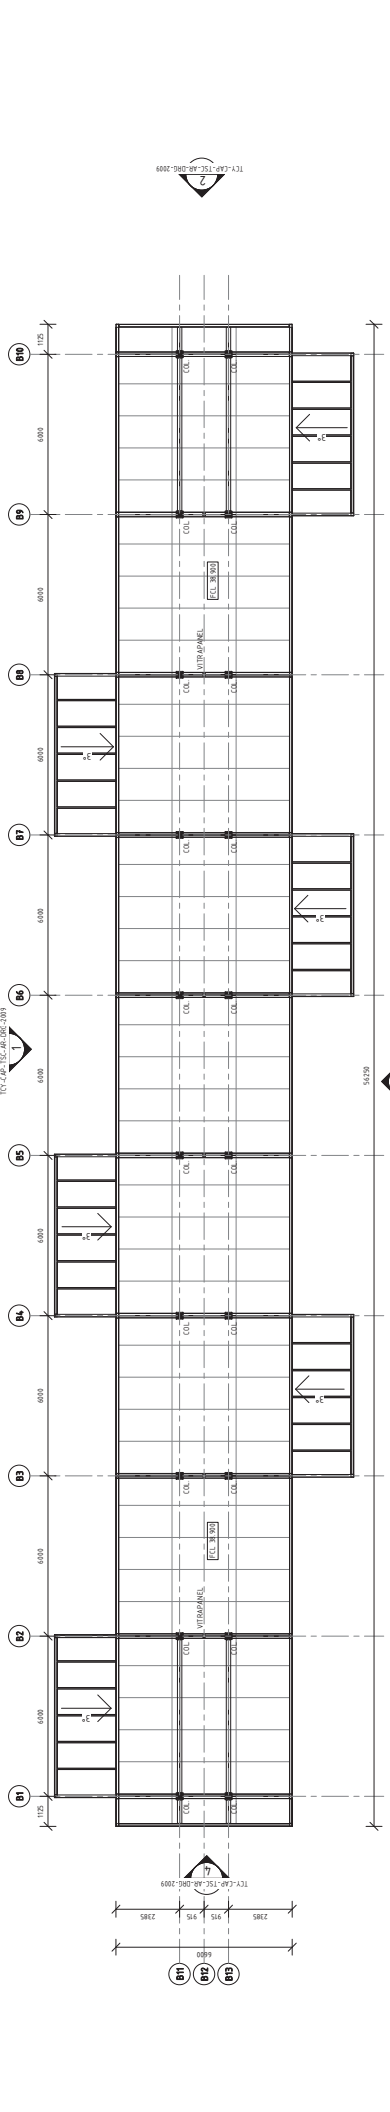




CEILING PLAN - CENTRAL BUS INTERCHANGE
Scale: 1:100

		REFERENCES		SCALE : 1:100 (@ A1)		DESIGNED M GIBBINS DRAWN F CHAN		PROJECT THORNIE COCKBURN LINK RANFORD ROAD STATION REFLECTED CEILING PLAN - BUS INTERCHANGE	
REV DATE DESCRIPTION		DATE DATE DATE		HORIZONTAL : PCG20 VERTICAL : AHD71		CHECKED A. ANSWORTH APPROVED FOR ISSUE		EXECUTIVE DIRECTOR PTA Director / Central Company	
ORIG SIZE A1		AMENDMENT 0 10 20 30 40 50 100mm		PTA ACCEPTANCE STAMP		DATE		PTA Drawing No:	
CDR DRAWING PATHNAME B:\P\3607\Project - TCY\TCY-CAP-TSC-AR-DRG-000\BIF-DRG-STATION.PLT		DATE		DATE		DATE		REV: A	


PRELIMINARY
DETAILED DESIGN

NOTE: REFER TCY-CAP-TSC-AR-DRG-000 FOR GENERAL NOTES & REQUIREMENT TO BE MET THROUGHOUT

NOTE: REFER TO TSC-AR-DRG-0001 FOR GENERAL NOTES & REQUIREMENTS TO BE NOTED HEREIN.

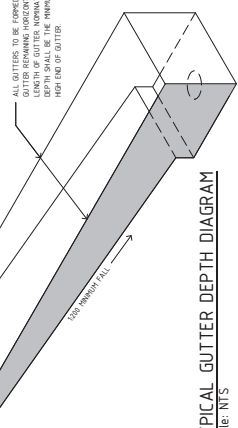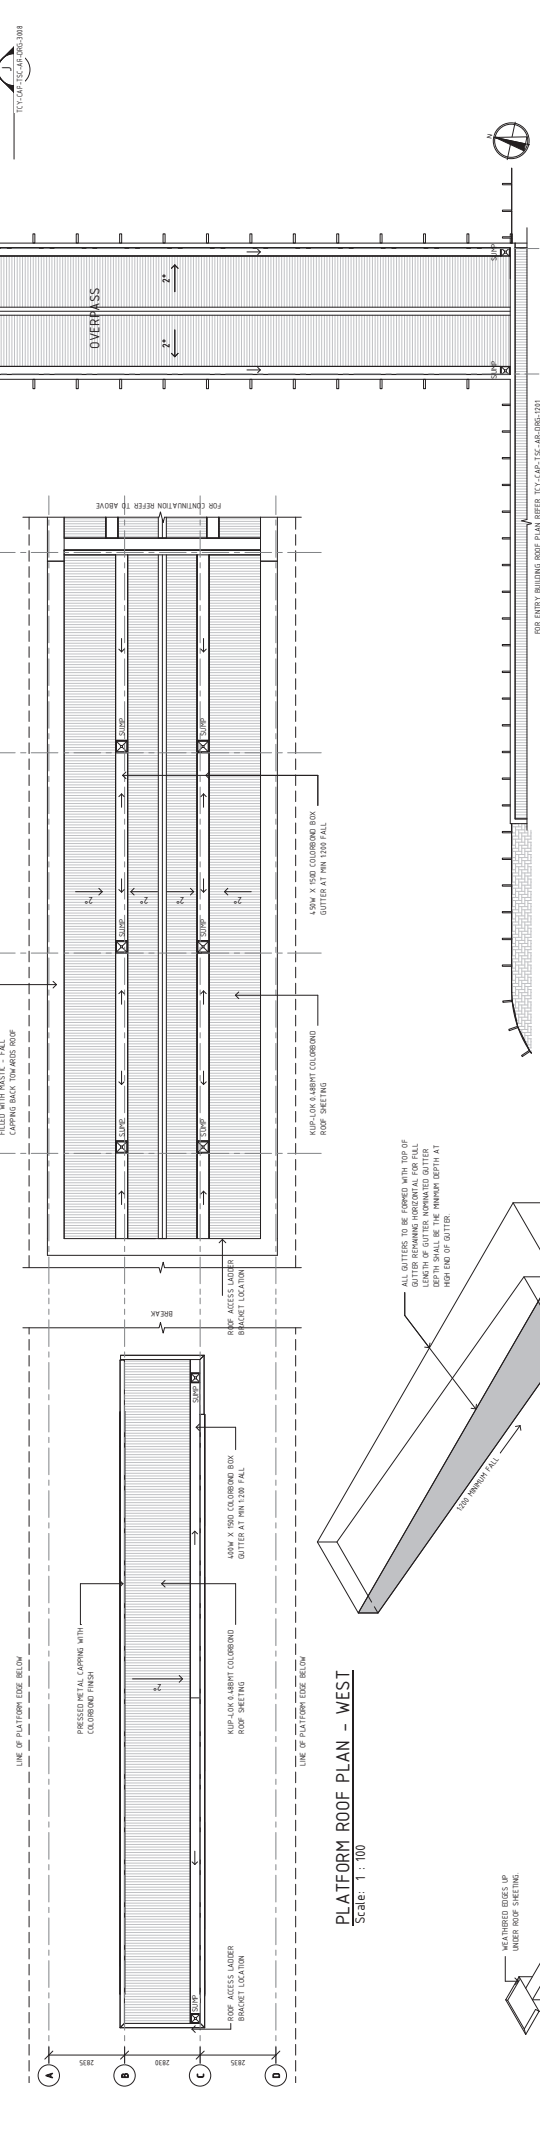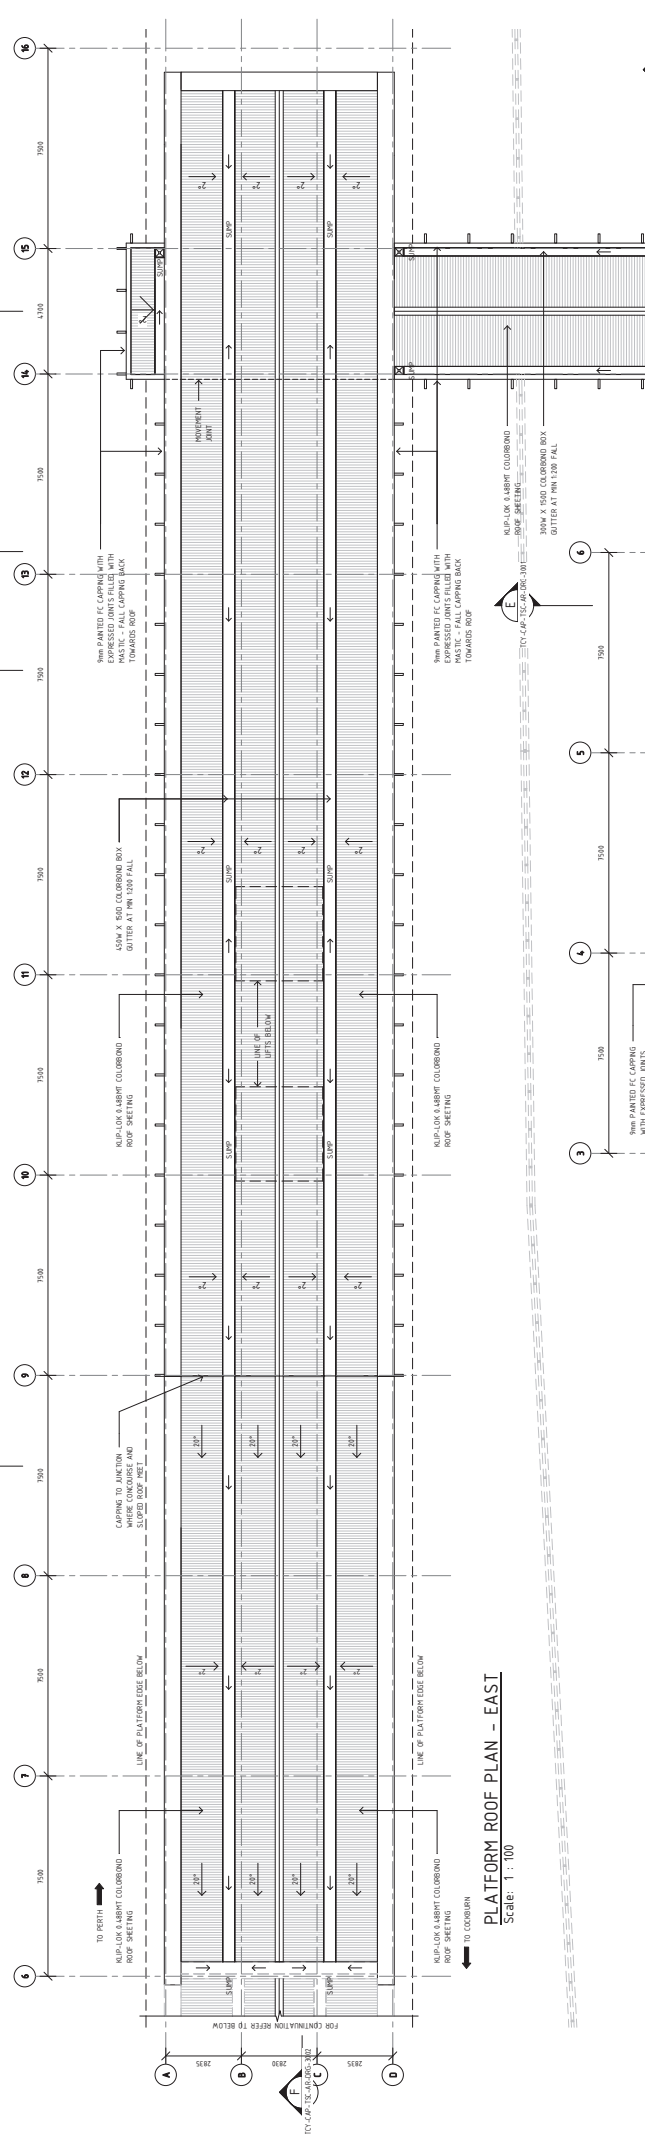

TYPICAL GUTTER DEPTH DIAGRAM
Scale: NTS

 

TYPICAL GUTTER EXPANSION SADDLE
Scale: NTS

PRELIMINARY
DETAILED DESIGN

State Government of Western Australia
Public Transport Authority
RANFORD ROAD STATION
ROOF PLAN - PLATFORM, CONCOURSE & OVERPASS

DESIGNED: M GIBBINS
DRAWN: F CHAN
CHECKED: A ANSWORTH
APPROVED FOR ISSUE: [Signature]
EXECUTIVE DIRECTOR: PTA Director - Central Concourse
DATE: [Blank]

SCALE: As indicated (@ A1)
DATUM: HORIZONTAL: PCG20
VERTICAL: AHDT1
PTA ACCEPTANCE STAMP: [Blank]

REFERENCES: [Blank]

REV	DATE	DESCRIPTION	BY	CHKD	APP
A	06.07.20	15% DESIGN ISSUE	MG	KP	AA
A1	09.05.20	REFERENCE DESIGN ISSUE	MG	FC	AA
		AMENDMENT	DSN	DRN	CHGD

ORIG SIZE: A1
100mm scale bar: 0 10 20 30 40 50
AL: ORIGINAL; PLOT: SIZE


CAD DRAWING PATHNAME: B:\P\2017\PROJECTS\TSC-AR-DRG-0001_RANFORD STATION\PTA

This document must not be copied without PTA's written permission, and the contents thereof must not be regarded as a final party, nor be used for any unauthorised purposes.



TCY-CAP-TSC-AR-DRG-1200

PTA Drawing No: [Blank]
REV: A

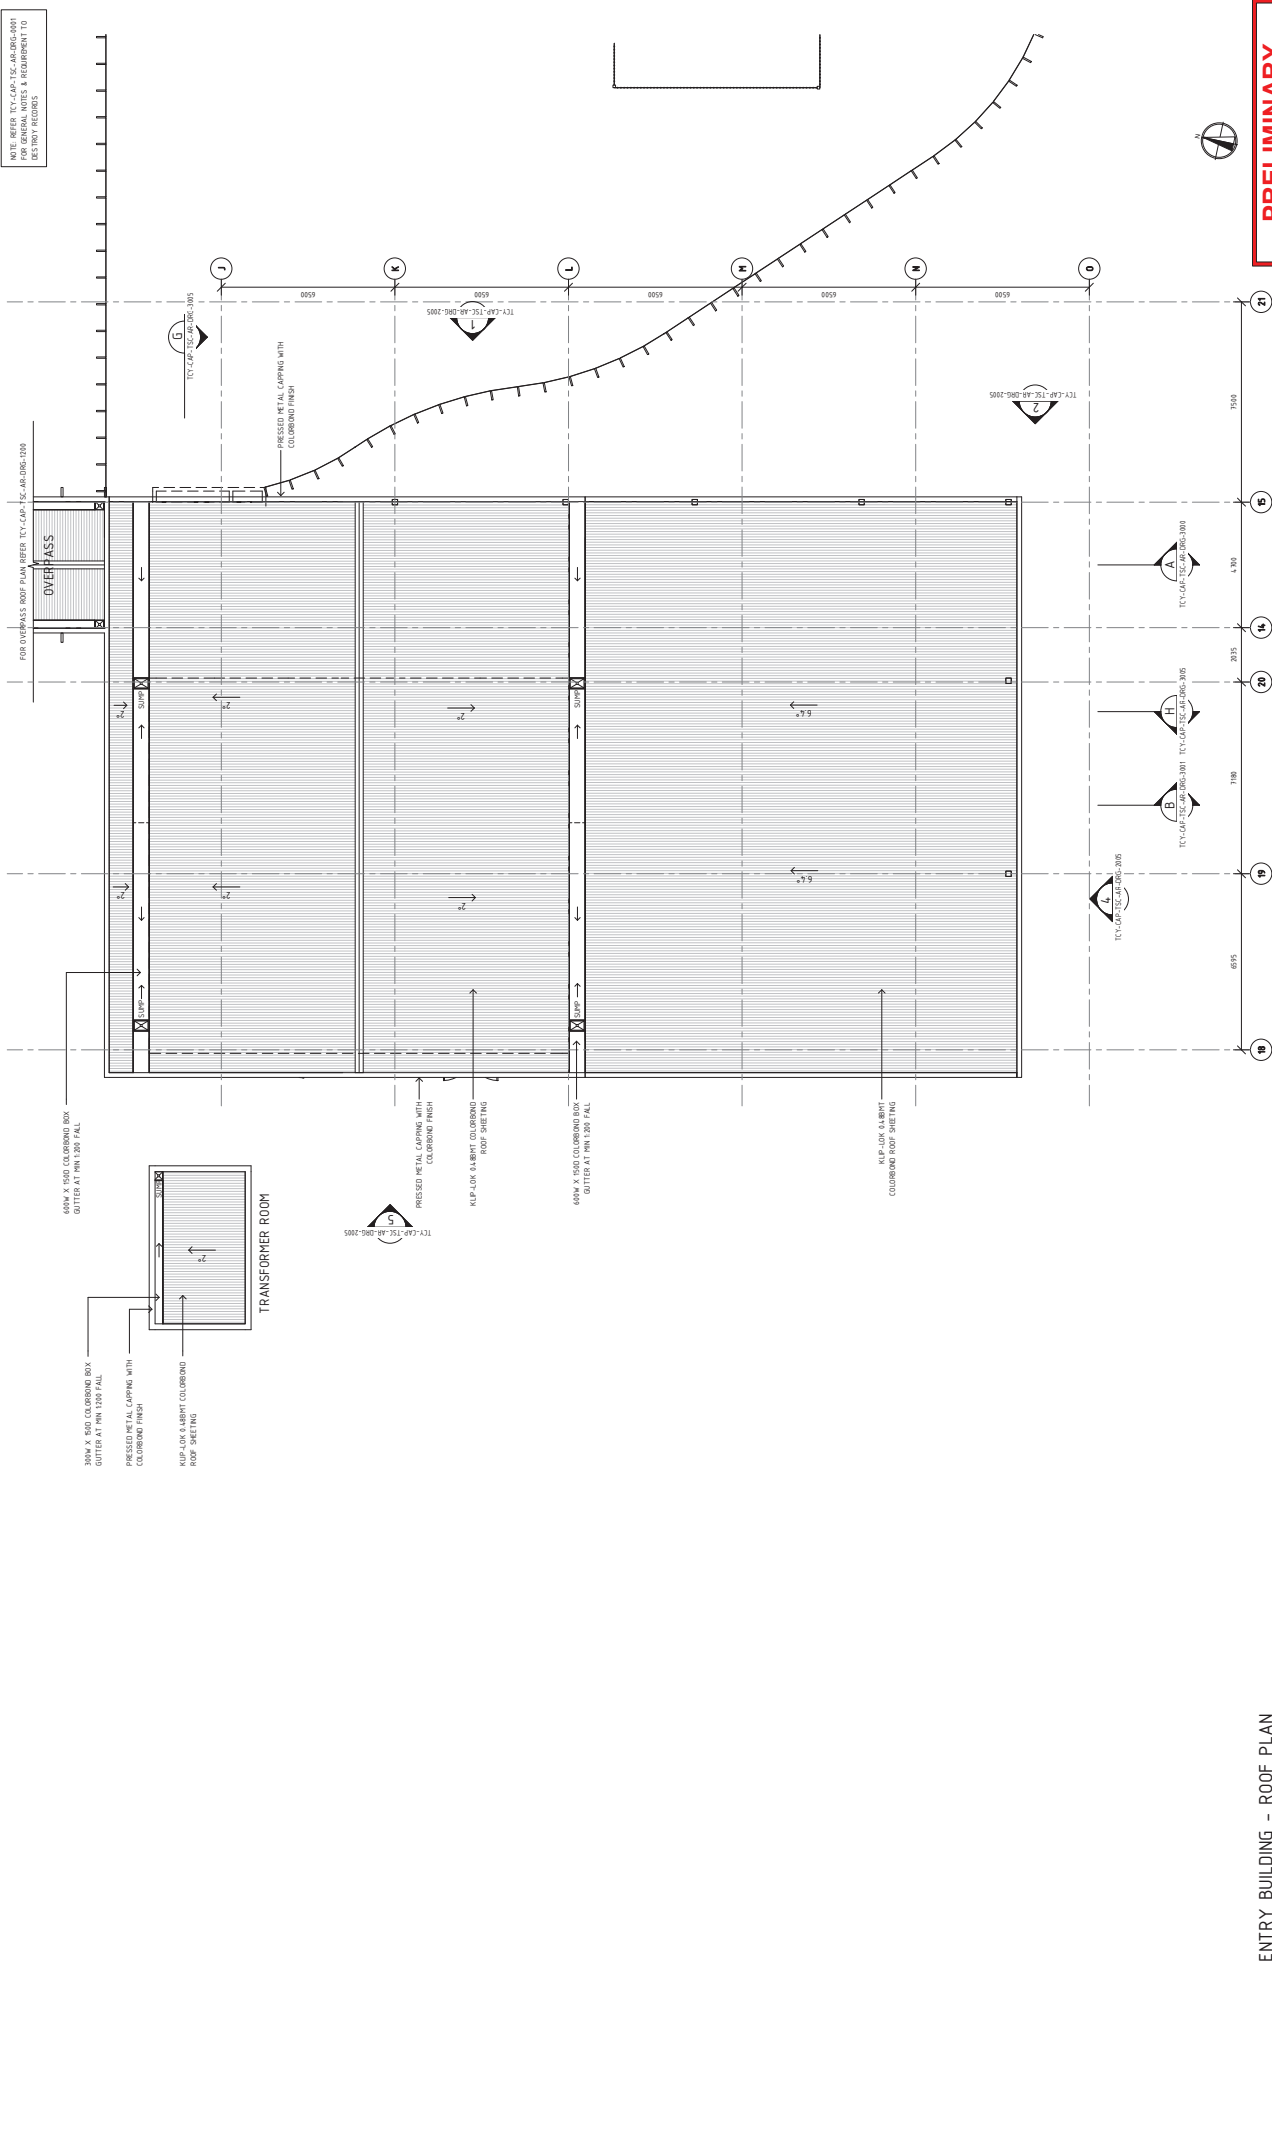

NOTE REFER TCY-CAP-TSC-AR-DRG-001 FOR GENERAL NOTES & REQUIREMENT TO BE NOTED

ENTRY BUILDING - ROOF PLAN
Scale: 1:100

PRELIMINARY
DETAILED DESIGN

RANFORD ROAD STATION
ROOF PLAN - ENTRY BUILDING
 PTA Drawing No: _____ REV: **A**

DESIGNED	M GIBBINS
DRAWN	F CHAN
CHECKED	A ANSWORTH
APPROVED FOR ISSUE	
EXECUTIVE DIRECTOR	PTA Director / Contract Company
DATE	

SCALE :	(@ A1)
DATUM :	PCG20
HORIZONTAL :	AHD71
VERTICAL :	
PTA ACCEPTANCE STAMP	


TCY-CAP-TSC-AR-DRG-1201

REV	DATE	AMENDMENT
A1	06.07.20	15% DESIGN ISSUE
	07.05.20	REFERENCE DESIGN ISSUE
ORIG SIZE	A1	
100mm	0	10 20 30 40 50


This document must not be copied without PTA's written permission, and the contents thereof must not be regarded as a final party, nor be used for any unauthorised purposes.

CADD DRAWING PATHNAME: B:\P\2017\Project - TCY\TCY-CAP-TSC-AR-DRG-001_BNF000_S1710101.rvt


NOTE REFER TO TCY-CAP-TSC-AR-DRG-0001 FOR GENERAL NOTES & REQUIREMENT TO SEE NEXT FIGURES

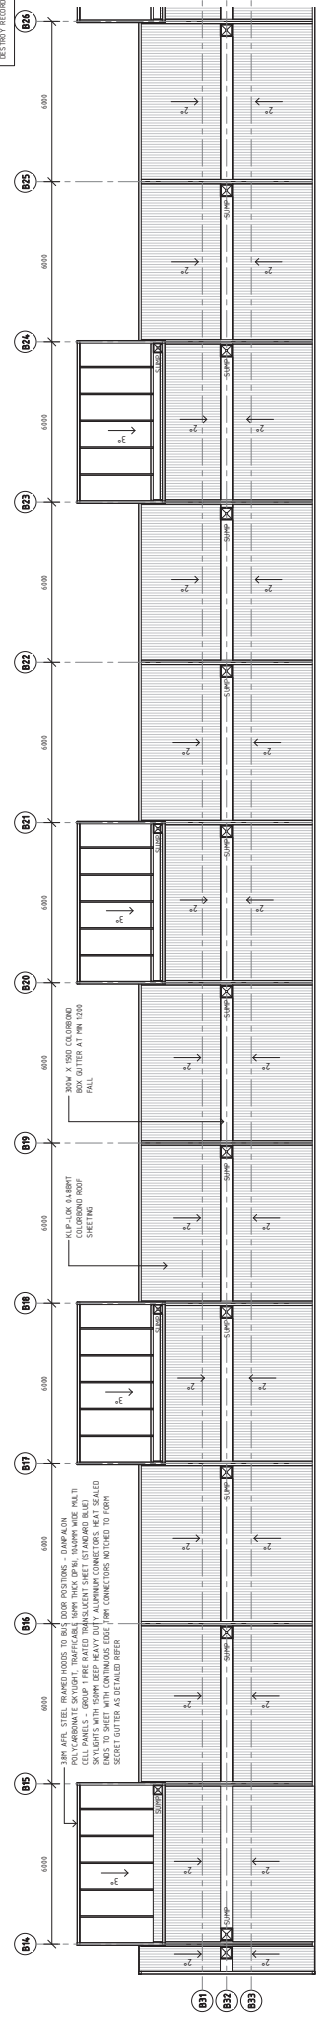

ROOF PLAN - EASTERN BUS INTERCHANGE 1
Scale: 1:100

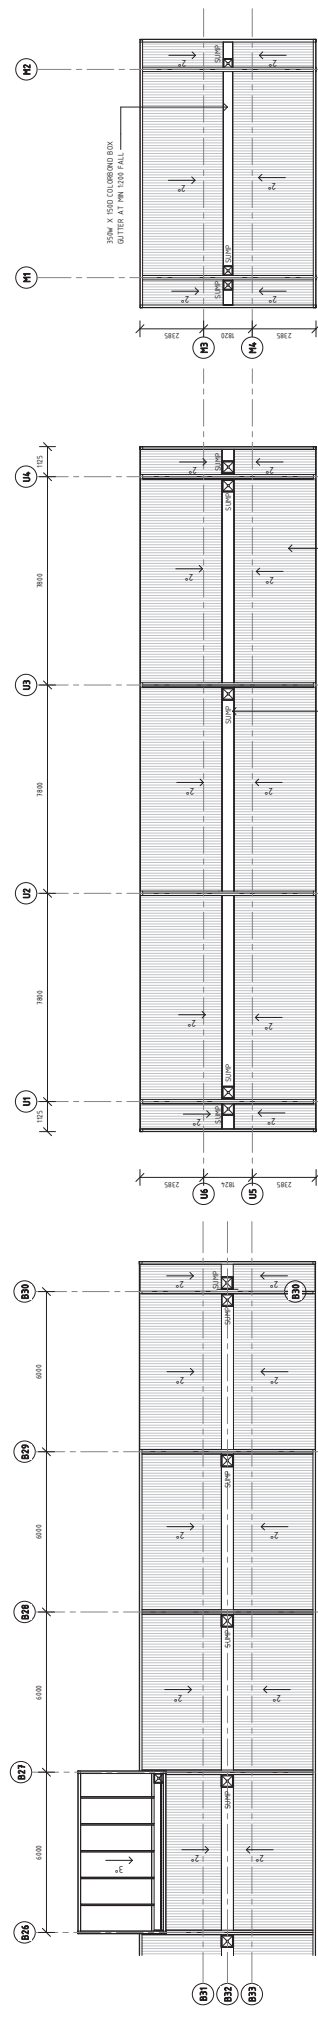


ROOF PLAN - UNIVERSAL ACCESS DROP-OFF SHELTER
Scale: 1:100

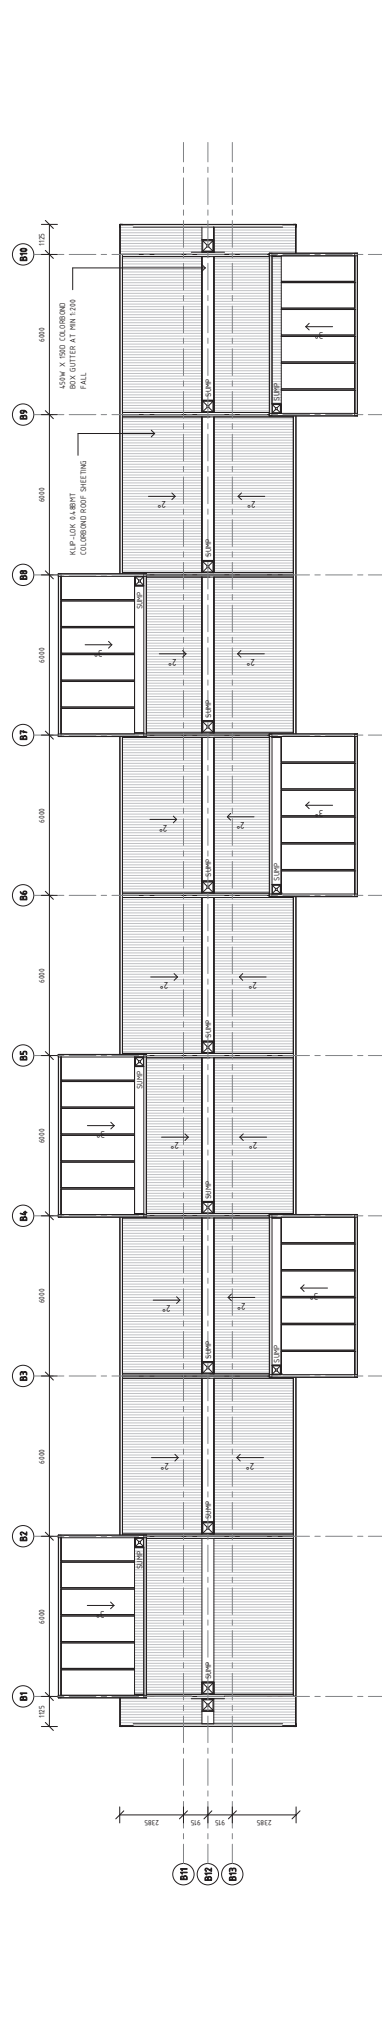

ROOF PLAN - CENTRAL BUS INTERCHANGE
Scale: 1:100

ROOF PLAN - MOTORBIKE SHELTER
Scale: 1:100

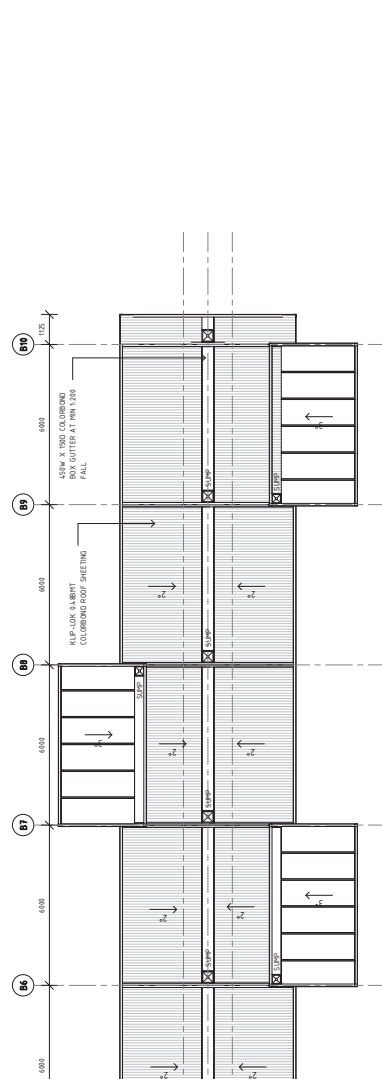

ROOF PLAN - MOTORBIKE SHELTER
Scale: 1:100

PRELIMINARY

DETAILED DESIGN

THORNIE COCKBURN LINK
 RANFORD ROAD STATION
 ROOF PLAN - BUS INTERCHANGE

PTA Drawing No.: _____
 REV: _____

REFERENCES		SCALE :	DESIGNED	DATE	
		1:100 (@ A1)	M GIBBINS		
		DATUM :	F CHAN		
		HORIZONTAL :	CHEKED A ANSWORTH		
		VERTICAL :	APPROVED FOR ISSUE		
			PTA ACCEPTANCE STAMP		
			EXECUTIVE DIRECTOR		
			PTA Director / Contract Company		

REV	DATE	DESCRIPTION	BY	CHKD	APP
A1	09.05.20	REFERENCE DESIGN ISSUE	MG	FC	AA
A	06.07.20	15% DESIGN ISSUE	MG	RP	AA

ORIG SIZE	SCALE	DATE
A1	1:100	09.05.20

This document must not be copied without PTA's written permission, and the contents thereof must not be regarded as a tender party, nor be used for any unauthorised purposes.

CAD DRAWING PATHNAME: B:\P\2017\17-05-AR-0001_BNF\000_SIT\01\001.dwg



TCY-CAP-TSC-AR-DRG-1202