



**THE NEW PERTH STADIUM PROJECT
PLAN 1 - SITE CONTEXT PLAN**

DRAWING NUMBER
=04-C-170-0027_G
Date=07/08/2014



PART 3

PART 1


PART 2



LEGEND	
SECTION 38 REFERRAL BOUNDARIES	

DRAWING NUMBER
=04-C-170-0028_C
Date=07/08/2014


**THE NEW PERTH STADIUM PROJECT
PLAN 2 - STATE OBTAINED AUTHORISATIONS PLAN
- ENVIRONMENTAL PROTECTION ACT 1986 (WA)(SECTIONS 38)**

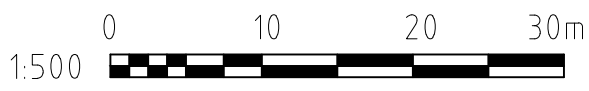

LEGEND	
AUDIT BOUNDARY	

DRAWING NUMBER
=04-C-170-0029_C
Date=07/08/2014


**THE NEW PERTH STADIUM PROJECT
PLAN 3 - STATE OBTAINED AUTHORISATIONS PLAN
- CONTAMINATED SITES ACT 2003 (WA)**

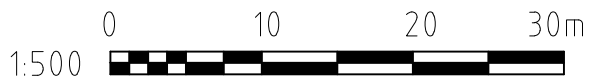

LEGEND	
SECTION 18	
CADASTRE	

DRAWING NUMBER
=04-C-170-0030_C
Date=07/08/2014


**THE NEW PERTH STADIUM PROJECT
PLAN 4 - STATE OBTAINED AUTHORISATIONS PLAN
- ABORIGINAL HERITAGE ACT 1972 (WA)(SECTION 18)**

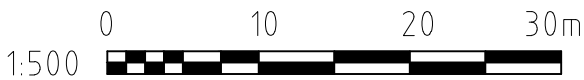

LEGEND	
EPBC REFERRAL BOUNDARY	

DRAWING NUMBER
=04-C-170-0031_C
Date=07/08/2014

**THE NEW PERTH STADIUM PROJECT
PLAN 5 - STATE OBTAINED AUTHORISATIONS PLAN
- ENVIRONMENTAL PROTECTION, BIODIVERSITY AND
CONSERVATION ACT 1999 (CTH)**

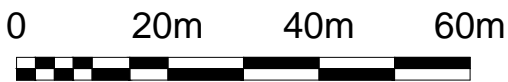

Scale 1:1000



LEGEND	
TRANSPORT ACCESS AREA	
SITE BOUNDARY	

DRAWING NUMBER
=04-C-170-0032_B

Date=07/08/2014

**THE NEW PERTH STADIUM PROJECT
PLAN 6 - INDICATIVE STATE TRANSPORT
INFRASTRUCTURE WORKS LOCATION PLAN**



Scale 1:1000


LEGEND	
SITE BOUNDARY	
SWAN RIVER FORESHORE	
UNDERPASS	
VERGE LANDSCAPING	
PRIVATE WASTE WATER MAIN	



DRAWING NUMBER
=04-C-170-0033_B

Date=07/08/2014

**THE NEW PERTH STADIUM PROJECT
PLAN 7 - INDICATIVE OFF-SITE INFRASTRUCTURE
WORKS LOCATION PLAN**

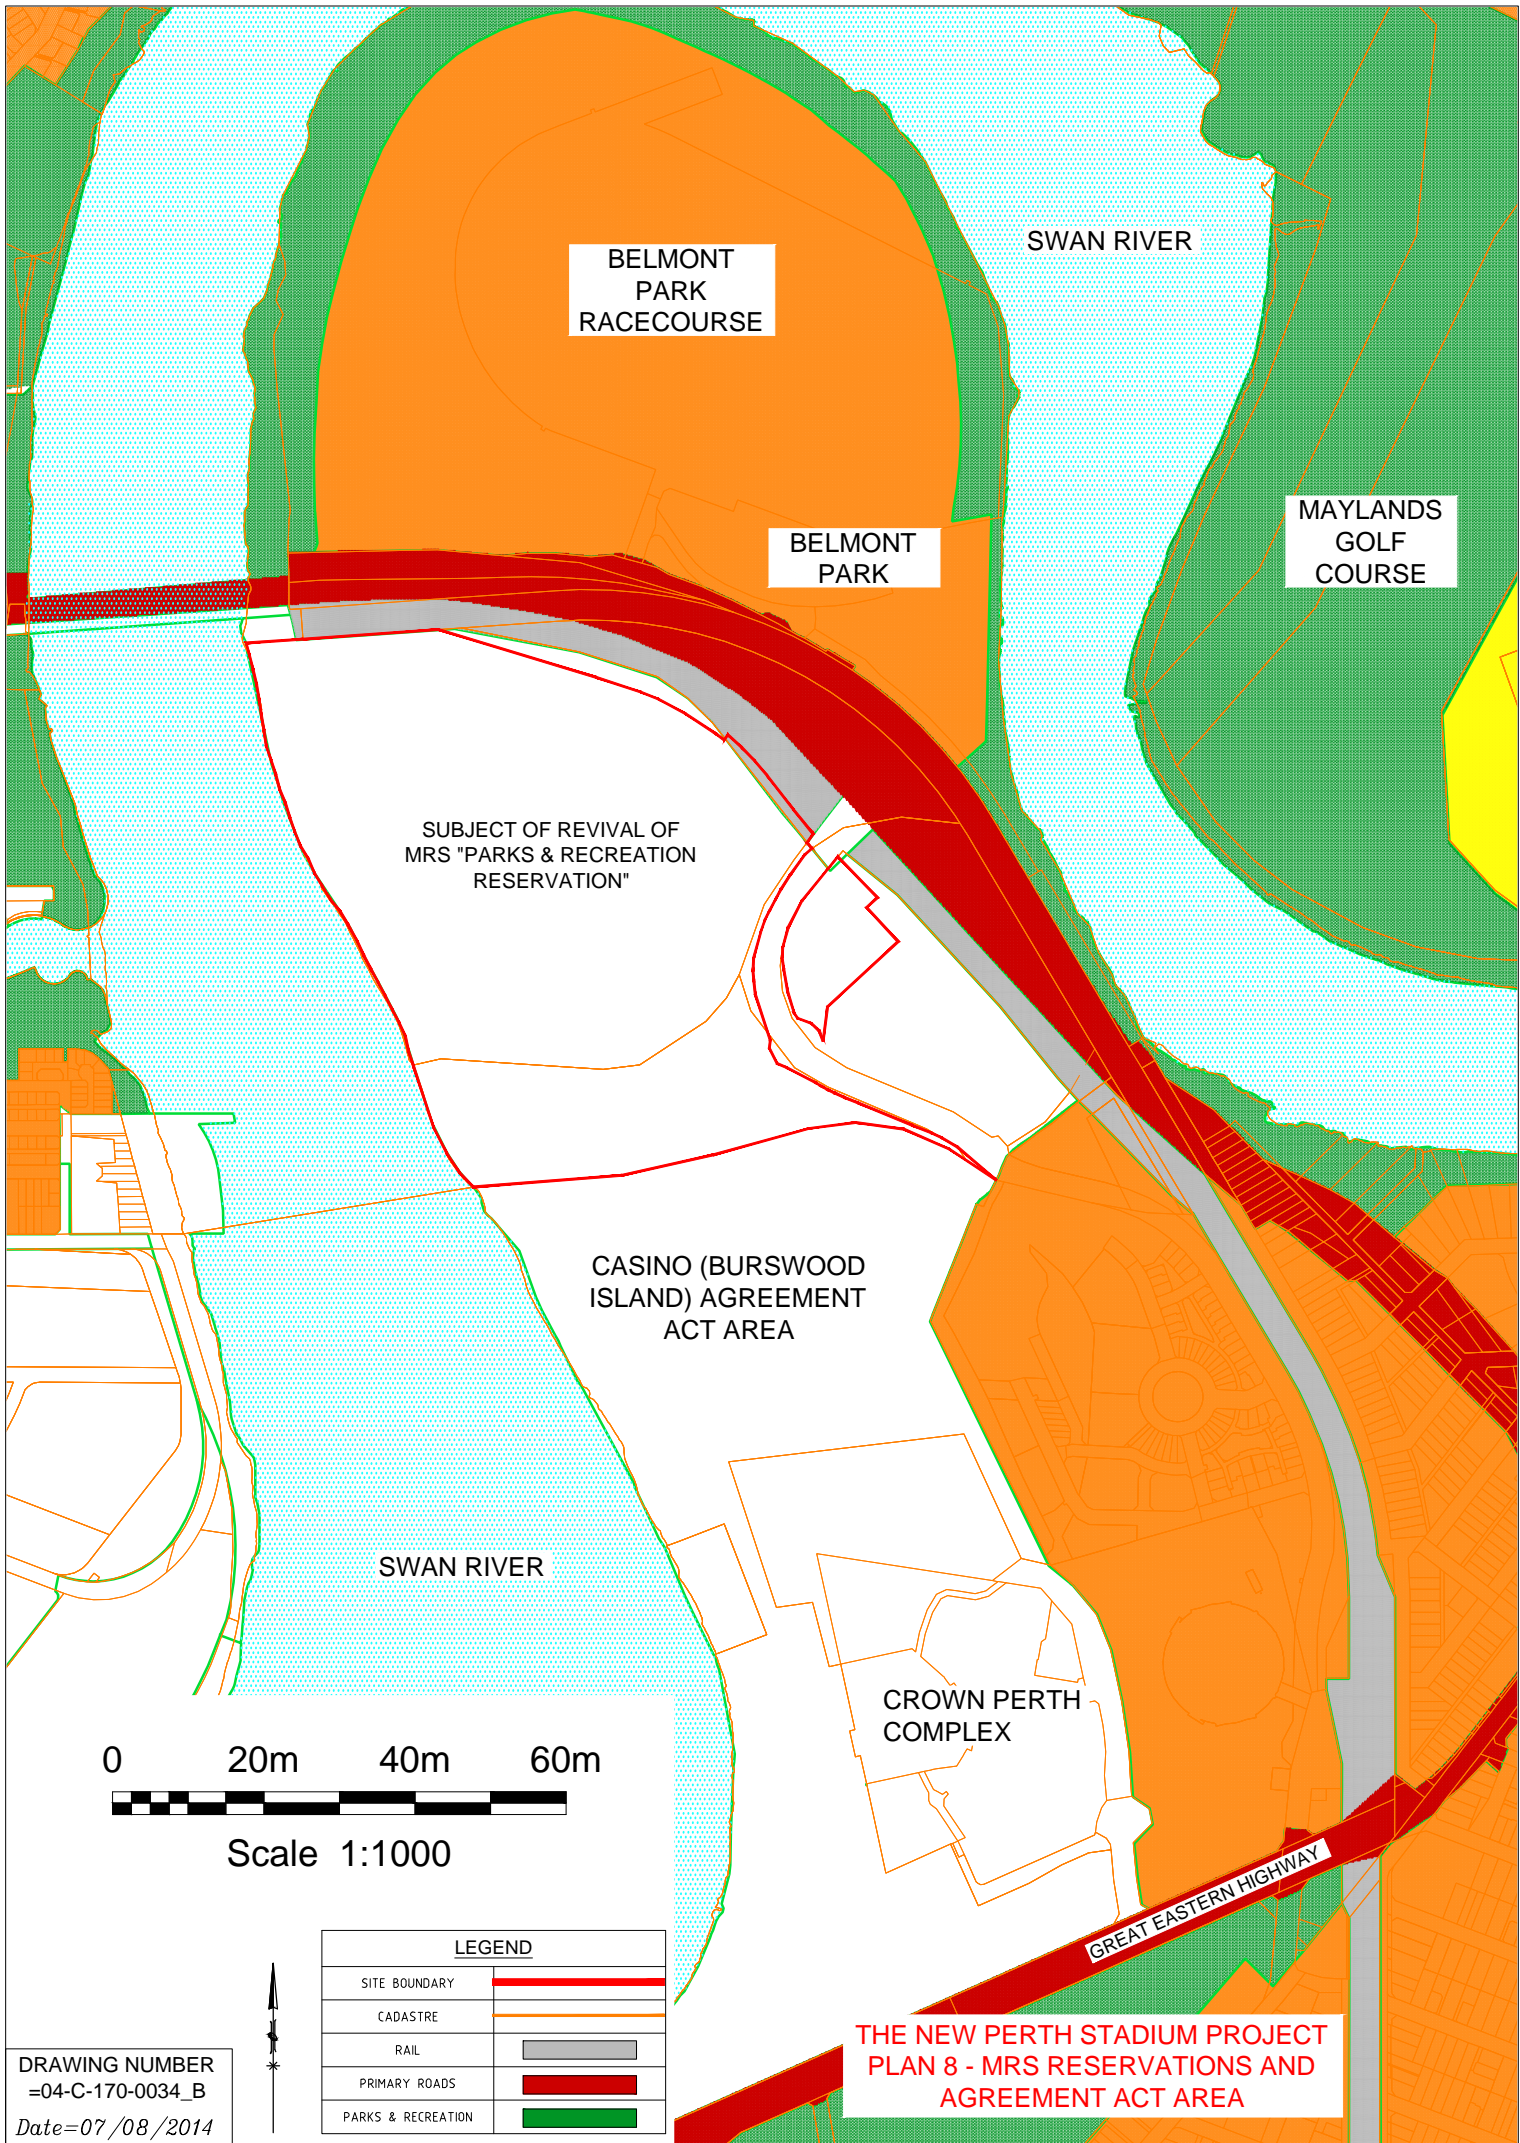

BELMONT
PARK
RACECOURSE

SWAN RIVER

MAYLANDS
GOLF
COURSE

BELMONT
PARK

SUBJECT OF REVIVAL OF
MRS "PARKS & RECREATION
RESERVATION"

CASINO (BURSWOOD
ISLAND) AGREEMENT
ACT AREA

SWAN RIVER

CROWN PERTH
COMPLEX

0 20m 40m 60m



Scale 1:1000

LEGEND	
SITE BOUNDARY	
CADASTRE	
RAIL	
PRIMARY ROADS	
PARKS & RECREATION	



DRAWING NUMBER
=04-C-170-0034_B
Date=07/08/2014

THE NEW PERTH STADIUM PROJECT
PLAN 8 - MRS RESERVATIONS AND
AGREEMENT ACT AREA

GREAT EASTERN HIGHWAY




LEGEND	
REGISTERED SITES	

DRAWING NUMBER
=04-C-170-0035_C

Date=07/08/2014

**THE NEW PERTH STADIUM PROJECT
PLAN 9 - ABORIGINAL CULTURAL HERITAGE SITES**

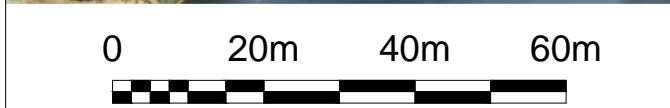

Scale 1:1000



LEGEND	
RAIL RESERVE	
SITE BOUNDARY	

DRAWING NUMBER
=04-C-170-0036_B
Date=07/08/2014

**THE NEW PERTH STADIUM PROJECT
PLAN 10 - RAIL RESERVE**

[Not disclosed]