


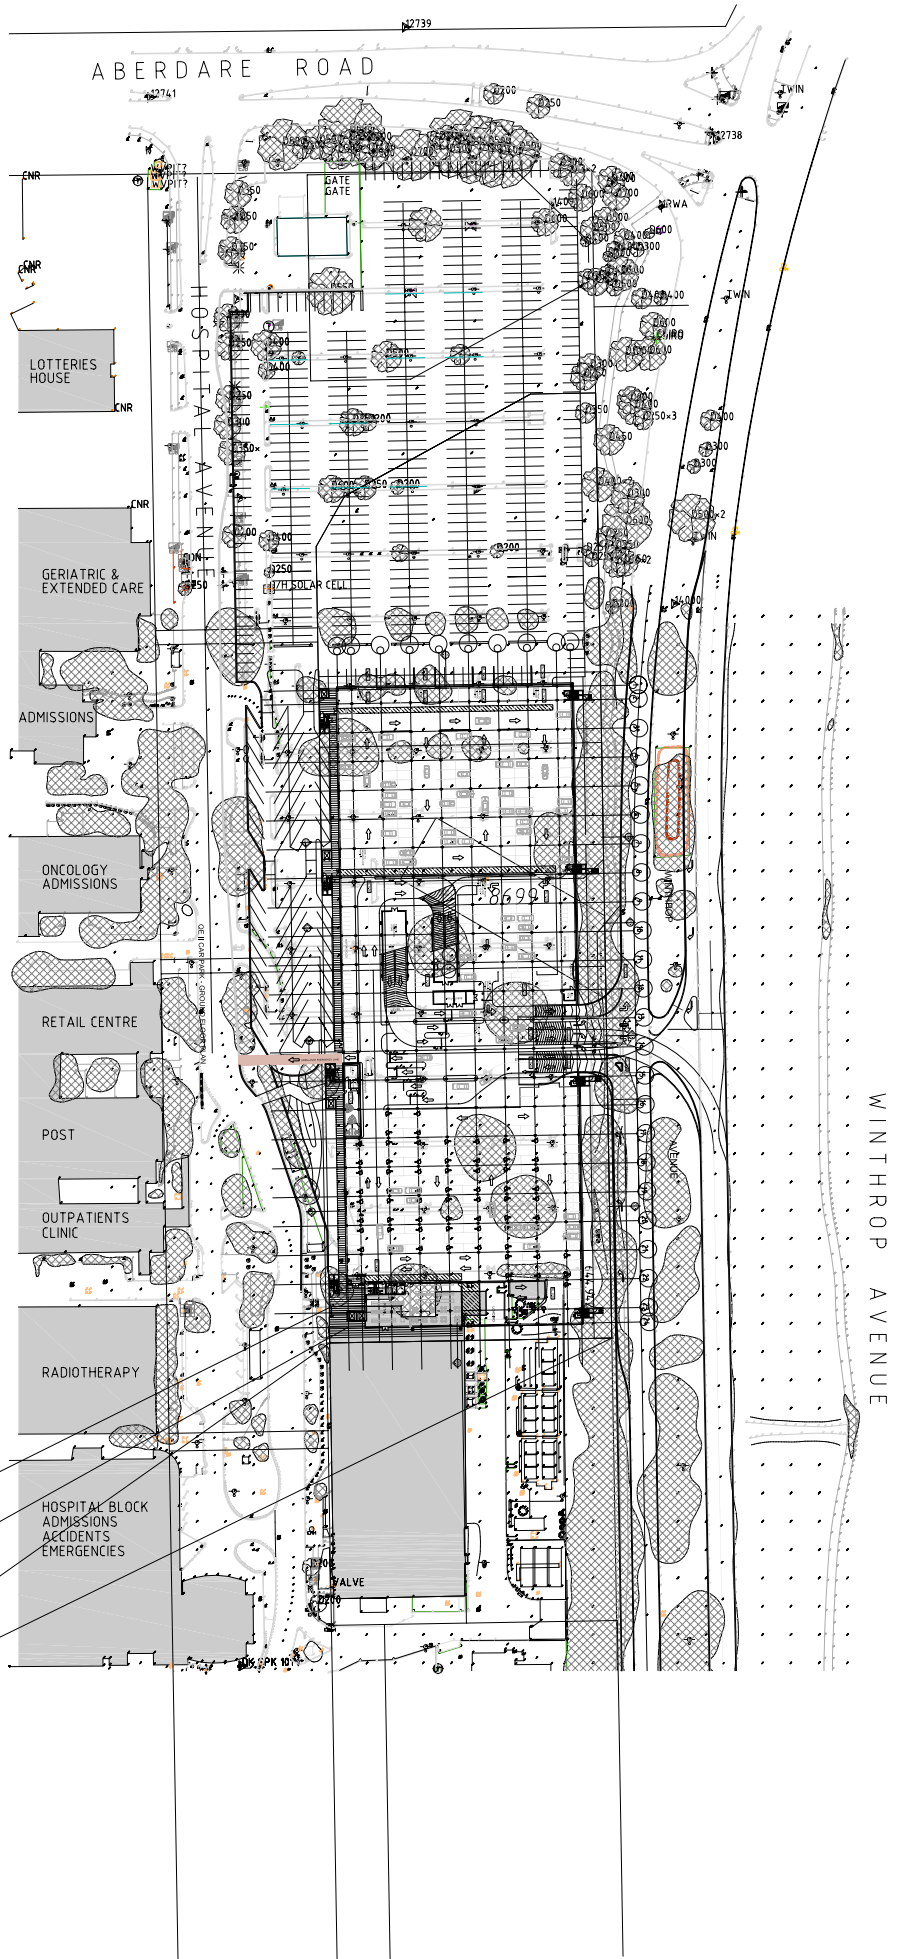

LEGEND

- | | | |
|-------------------------|--------------------------|-----------------------------|
| — BUILDING | ⬤ ELECTRIC LIGHT POLE | — SIGN (MULTIPLE POLES) |
| — FOOTPATH | ⬤ ELECTRIC DOME | — SIGN ONE POLE |
| — CONCRETE FOOTPATH | ⬤ MAIN ROADS CABLE BOX | — NATURAL SURFACE LEVEL |
| — KERB TOP | ⬤ ELECTRIC CABLE MARKER | — HARD SURFACE / DECK LEVEL |
| — KERB BOTTOM | ⬤ ELECTRICAL EARTH POINT | — POST/BOLLARD |
| — FENCE | ⬤ POWER POLE | — POLE |
| — WALL / RETAINING WALL | ⬤ TELECOM PIT OR BOX | — LITTER BIN |
| — TREE LINE | ⬤ WATER VALVE | — FLAG POLE |
| — TRACK | ⬤ RETIC VALVE | ⬤ TELEPHONE BOOTH |
| — CONCRETE EDGE | ⬤ RETIC SPRINKLER | ⬤ EMERGENCY TELEPHONE |
| — BITUMEN EDGE | ⬤ HYDRANT (GROUND) | ⬤ TREE |
| — DRIVEWAY EDGE | ⬤ HYDRANT (PILLAR) | ⬤ BUSH |
| — COLUMN CENTRELINE | ⬤ WATER METER | ⬤ PINE |
| — BANK TOP | ⬤ WATER TAP | ⬤ MINOR CONTROL |
| — BANK BOTTOM | ⬤ GAS MAIN MARKER | |
| — CULVERT | ⬤ GULLY | |
| — WATER PIPE | ⬤ DRAINAGE MANHOLES | |
| — TRAFFIC SIGNALS: | ⬤ SIDE ENTRY PIT | |
| ⬤ 1 ASPECT | ⬤ DRAINAGE GULLY CENTRE | |
| ⬤ 2 ASPECT | ⬤ ELECTRIC MANHOLE | |
| ⬤ 4 ASPECT | ⬤ TELECOM MANHOLE | |
| | ⬤ SEWERAGE MANHOLES | |
| | ⬤ UNDEFINED MANHOLES | |
| | ⬤ UNKNOWN PIT | |

NORTH CORNER SERVICES BUILDING
LOCAL CO-ORDINATES X = 0 Y = 0

CAR PARK GRID 24 J
X = 4733 Y = 5859

SOUTH WEST SITE CORNER
476764.32, 65554023.32

SOUTH EAST SITE CORNER
556573.5, 6555388.44

NOTES

This plan has been prepared for the use of the client and should not be used for any other purpose without the written consent of the client. The location of underground services shown has been extracted from the client's database on 20/10/2010 and is subject to change. Refer to the commencement of any work, relevant authorities should be contacted for the location of underground services. Levels are based on AHD and indicated from 1000. This note is an integral part of this plan.

SCALE	1:1500	DATE/DRAWN	19/10
Y-DATUM	AHD	DRAWN BY	N.G.A.
FORMAT	MGAS4250	CHECKED BY	I.J.G./A.B.B.
SURVEY DATE	31/8/10	DATA FILE	100901 mapping & survey combined final.dwg
SURVEYOR	M.J.H.	SURVEY	100831 PC_FINAL_ALL DETAIL.dwg
DATE	14/10/10		
FILE	S:\Projects\1414139\survey\detail\100901 scg hospital feature.dwg		



CLIENT: ABAXA

FEATURE SURVEY
SIR CHARLES GAIRDNER HOSPITAL
WINTHROP AVENUE, SUBIACO

© This plan must not be reproduced without the permission of WHELAN'S

ORIGINAL SHEET SIZE: A1

REV
0
PLAN
14135-003

SHEET 1 OF 1