


LOCALITY PLAN

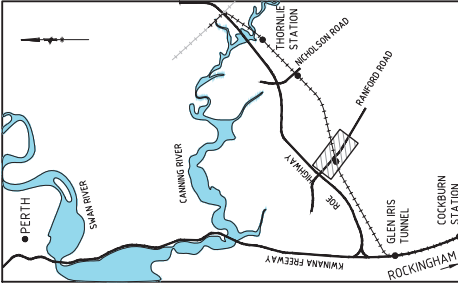


NOTES

- 1. PROPOSED ROAD RESERVE BOUNDARY IS SUBJECT TO CHANGE BASED ON FURTHER DESIGN AND INVESTIGATION.
2. ALL DIMENSIONS ARE IN METRES UNLESS NOTED OTHERWISE.
3. ALL BATTERS ARE 1 VERTICAL TO 3 HORIZONTAL, UNLESS NOTED OTHERWISE.
4. FUTURE RANFORD ROAD STATION LAYOUT AND FUTURE JANDAKOT EAST LINK ROAD SHOWN FOR INFORMATION PURPOSES ONLY, AND DO NOT FORM PART OF THIS APPLICATION.

LEGEND

- FORWARD WORKS PLANNING BOUNDARY
EXISTING CADASTRAL BOUNDARY
EXISTING LOT NUMBER
RAIL CORRIDOR BOUNDARY

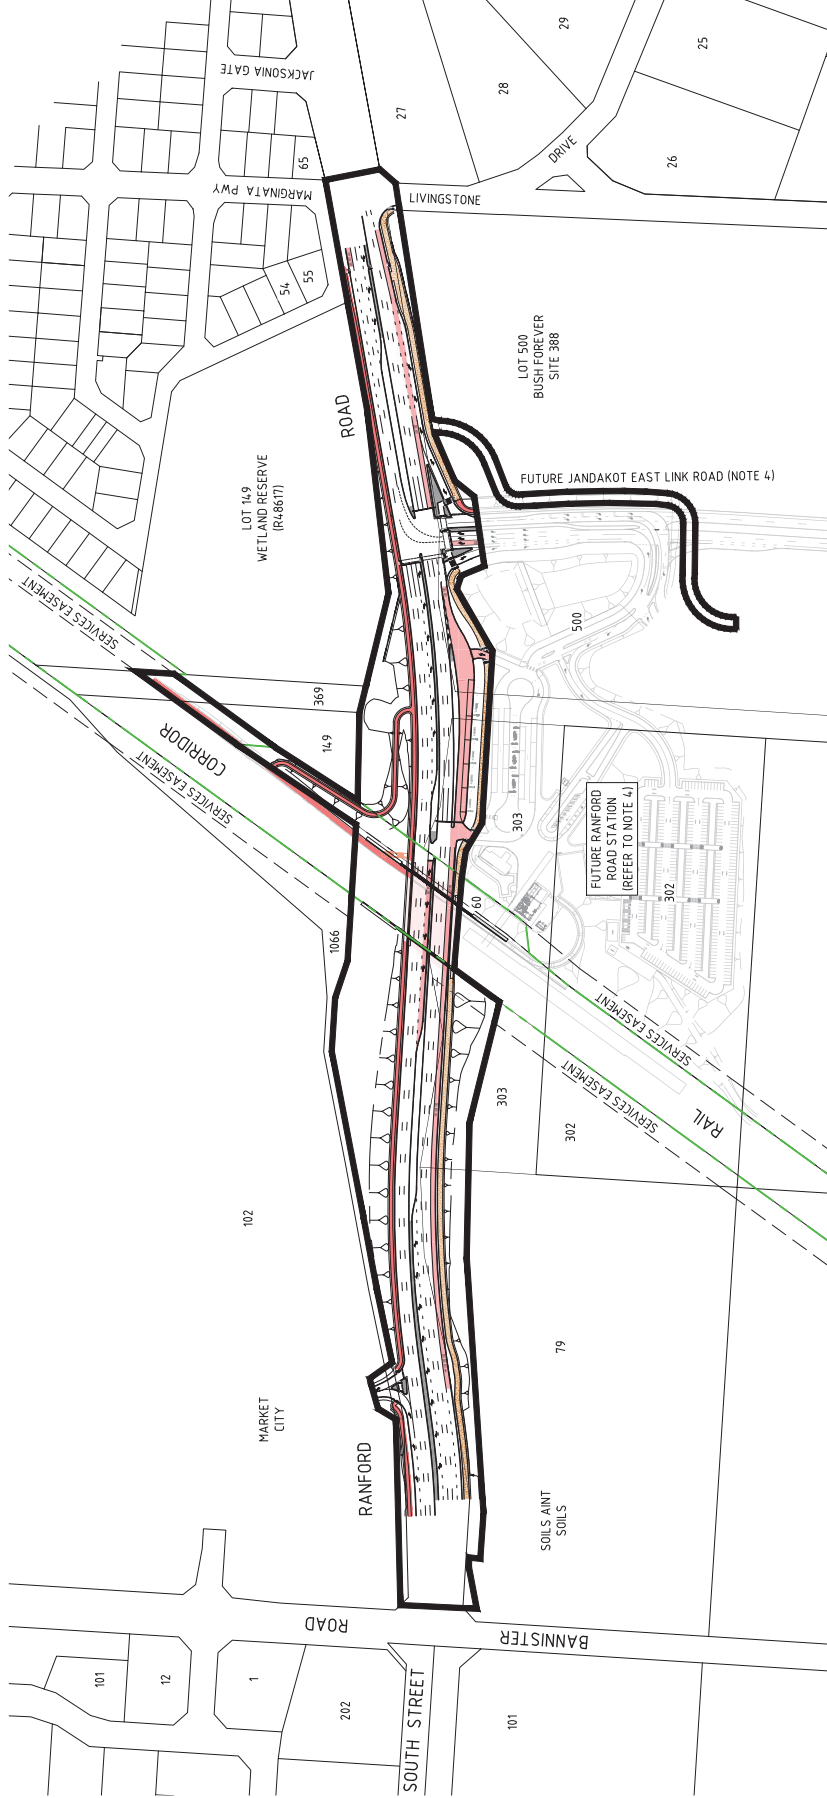

SCALE: 1:2000 (A1) 1:4000 (A3)
0 20 40 60 80 100 120 140 160 180 200

SCALE: 1:2000 (A1) 1:4000 (A3)

Table with 2 columns: Category, Value. Includes Design, Drawn, Checked, Approved for Issue, PTA Acceptance Stamp, Date, Horizontal Datum, Vertical Datum.

Table with 2 columns: Category, Value. Includes PTA Acceptance Stamp, Date, Horizontal Datum, Vertical Datum.

Table with 2 columns: Category, Value. Includes PTA Acceptance Stamp, Date, Horizontal Datum, Vertical Datum.

Table with 2 columns: Category, Value. Includes PTA Acceptance Stamp, Date, Horizontal Datum, Vertical Datum.

REV: DATE: ISSUED FOR FORWARD WORKS PLANNING APPROVAL AMENDMENT

100mm AT ORIGINAL PLOT SIZE

This document must not be copied without PTA's written permission, and the contents thereof must not be referred to in any way for any unauthorized purpose.

Logo for Public Transport Authority Western Australia and project title: RANFORD RD CORRIDOR FORWARD WORKS PLANNING APPROVAL SITE DEVELOPMENT PLAN - OVERALL SHEET 1 OF 5

Designated roles and names: DR, GC, BS, Approved for Issue, PTA Director / Licensed Company

Scale information and drawing number: PTA Drawing No.

Scale information and drawing number: PTA Drawing No.

LOCALITY PLAN

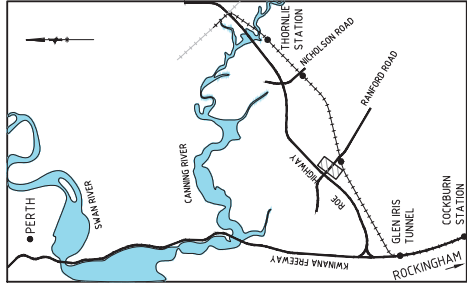

NOTES


1. PROPOSED ROAD RESERVE BOUNDARY IS SUBJECT TO CHANGE BASED ON FURTHER DESIGN AND INVESTIGATION.
2. ALL DIMENSIONS ARE IN METRES UNLESS NOTED OTHERWISE.
3. ALL BATTERS ARE 1 VERTICAL TO 3 HORIZONTAL, UNLESS NOTED OTHERWISE.

LEGEND

- FORWARD WORKS PLANNING BOUNDARY
- EXISTING CADASTRAL BOUNDARY
- EXISTING LOT NUMBER
- RAIL CORRIDOR BOUNDARY

DRG No. TCY-DJV-TSC-CI-SKT-2608

MATCH LINE

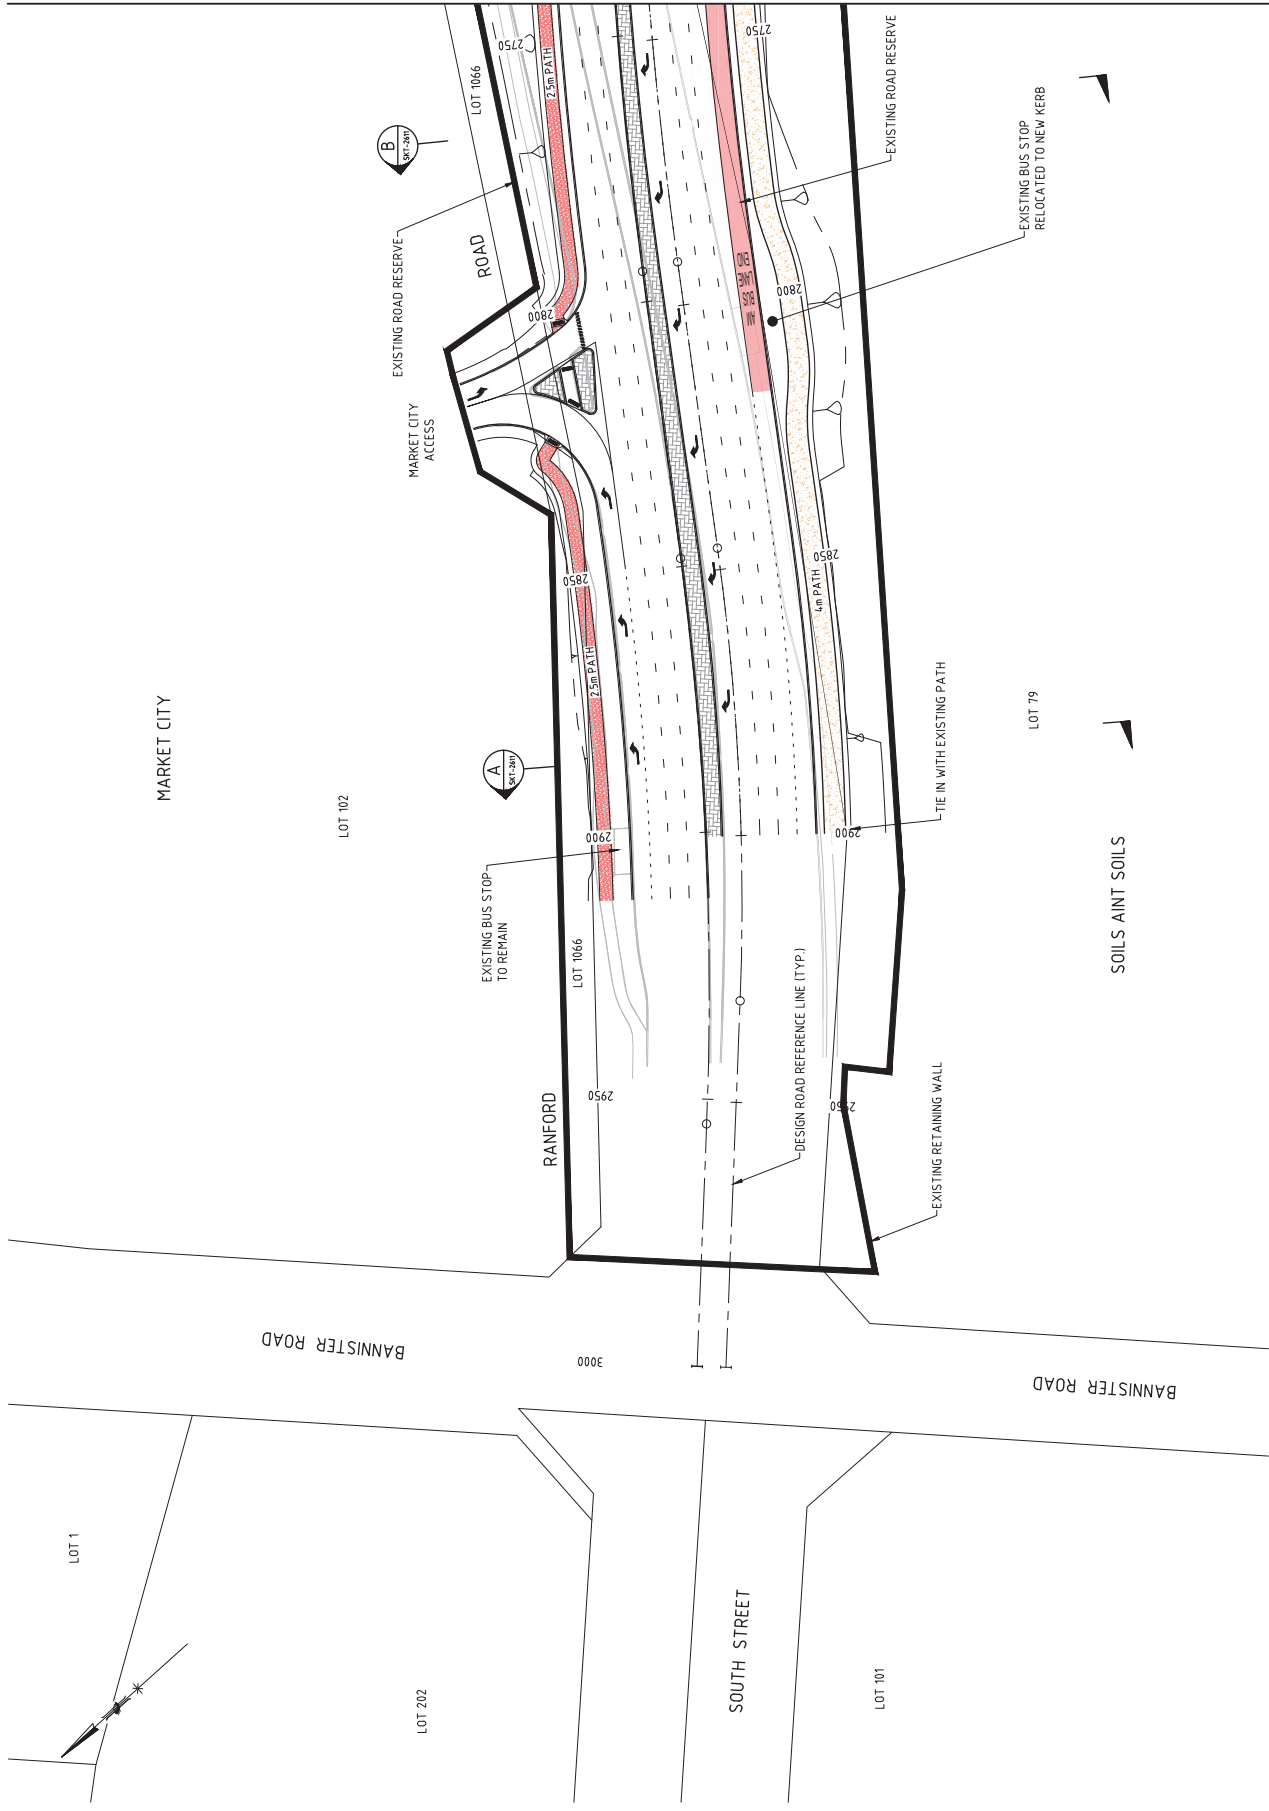

SCALE: 1:500 (0@ A1)
 SCALE (M 1:500 A1), 1:1000 (A3)
 HORIZONTAL: PCC20
 VERTICAL: AHD71
 PTA ACCEPTANCE STAMP

DESIGNED	DR
DRAWN	GC
CHECKED	BS
APPROVED FOR ISSUE	
EXECUTIVE DIRECTOR	
DATE	

SCALE: 1:500 (0@ A1)

DESIGNED	DR
DRAWN	GC
CHECKED	BS
APPROVED FOR ISSUE	
EXECUTIVE DIRECTOR	
DATE	

REFERENCES

- TCY-DJV-TSC-CI-SKT-2607
- TCY-DJV-TSC-CI-SKT-2608
NEWEST ALLIANCE

PLAN
SCALE 1:500

TCY-DJV-TSC-CI-SKT-2607


REV	DATE	ISSUED FOR FORWARD WORKS PLANNING APPROVAL	DP	GC	BS	PT
A	26.06.20	AMENDMENT	DSN	DRN	CHKD	APP
ORIG SIZE			0	10	20	30
A	1		40	50	100mm	
This document must not be copied without PTA's written permission, and the contents thereof must not be reported to a third party for use in court or any other legal purpose.						

DETAILED DESIGN

Public Transport Authority
 Western Australia
 Thornlie COCKBURN LINK




RANFORD RD CORRIDOR FORWARD WORKS PLANNING APPROVAL
 SITE DEVELOPMENT PLAN
 SHEET 2 OF 5
 PTA Drawing No. _____ REV : A

LOCALITY PLAN

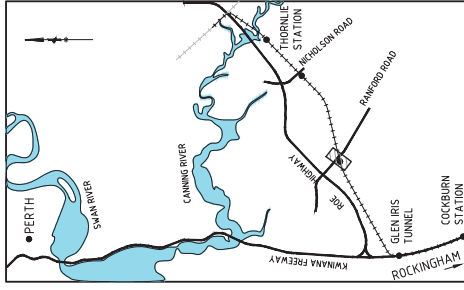

- NOTES**
1. PROPOSED ROAD RESERVE BOUNDARY IS SUBJECT TO CHANGE BASED ON FURTHER DESIGN AND INVESTIGATION.
 2. ALL DIMENSIONS ARE IN METRES UNLESS NOTED OTHERWISE.
 3. ALL BATTERS ARE 1 VERTICAL TO 3 HORIZONTAL, UNLESS NOTED OTHERWISE.

LEGEND

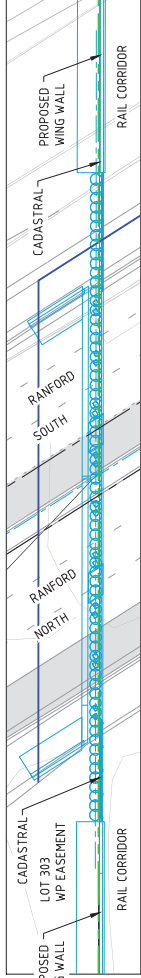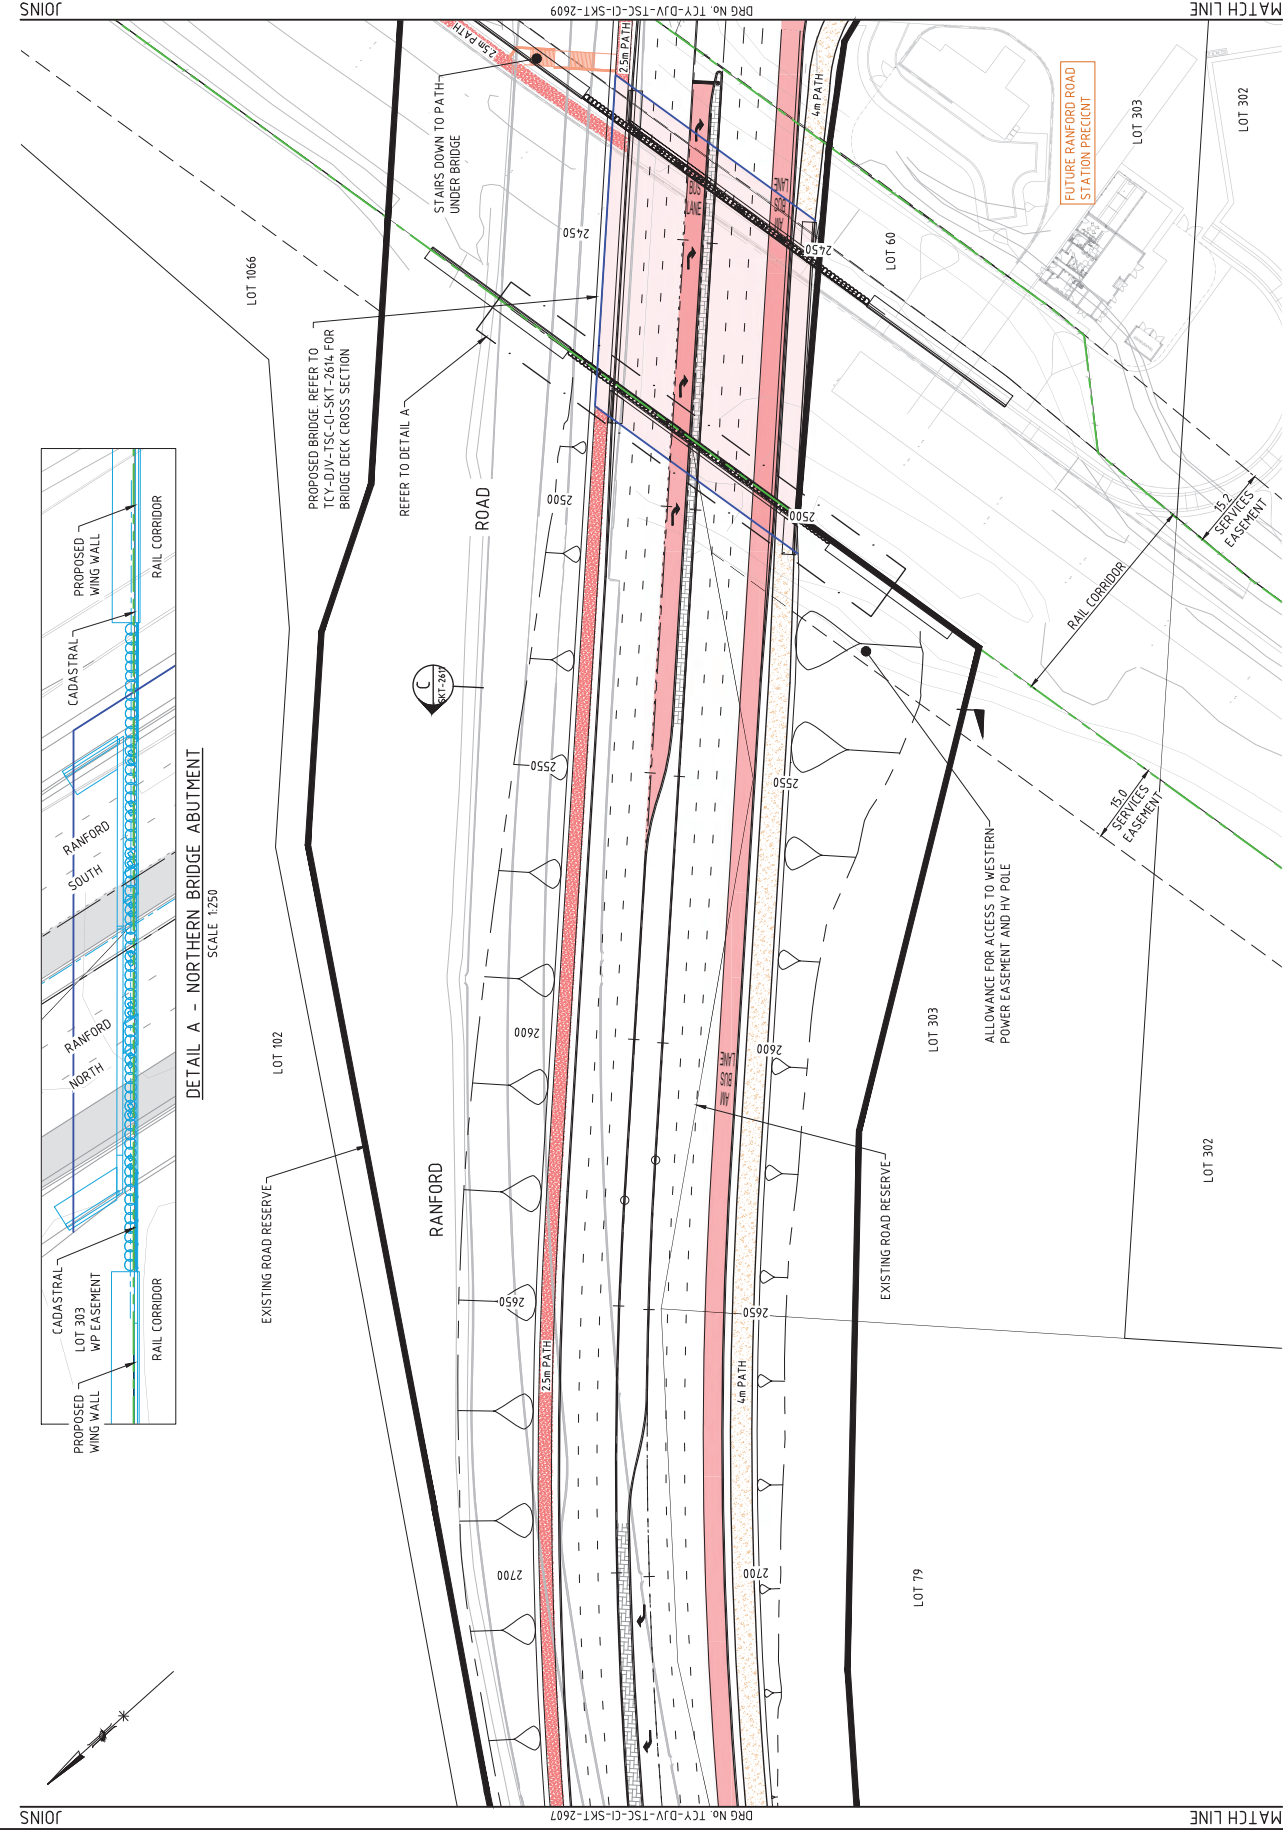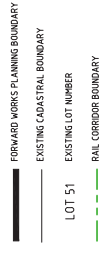

DETAIL A - NORTHERN BRIDGE ABUTMENT
SCALE 1:250



PLAN SCALE 1:500



SCALE 1:250

REV	DATE	ISSUED FOR FORWARD WORKS PLANNING APPROVAL	DP	BS	PT
A.1	26.06.20	AMENDMENT	DP	BS	PT
<p>100mm AT ORIGINAL PLOT SIZE This document must not be copied without PTA's written permission, and the contents thereof must not be reproduced for any unauthorized purpose.</p>					

SCALE:	DESIGNED	DR
1:500 (@ A1)	DRAWN	DP
DATUM:	CHECKED	BS
HORIZONTAL: PCC20	APPROVED FOR ISSUE	DATE
VERTICAL: AHDT1	EXECUTIVE DIRECTOR	
PTA ACCEPTANCE STAMP	PTA Director / External Company	

REFERENCES	<p>1:500 (1:1000 NAT) 1:1000 (A3) SCALE (M) 1:500 (A1) 1:1000 (A3)</p>
REFERENCES	<p>1:500 (1:1000 NAT) 1:1000 (A3) SCALE (M) 1:500 (A1) 1:1000 (A3)</p>

DETAILED DESIGN

THORNIE COCKBURN LINK

RANFORD RD CORRIDOR FORWARD WORKS PLANNING APPROVAL

SITE DEVELOPMENT PLAN

SHEET 3 OF 5

PTA Drawing No. REV : A

NEWEST ALLIANCE

TCY-DJV-TSC-CI-SKT-2608