



- NOTES:**
1. ALL DIMENSIONS SHOWN ARE IN METRES UNLESS NOTED OTHERWISE
 2. IT IS THE RESPONSIBILITY OF THE CONTRACTOR TO LOCATE ALL UNDERGROUND SERVICES PRIOR TO COMMENCEMENT OF CONSTRUCTION

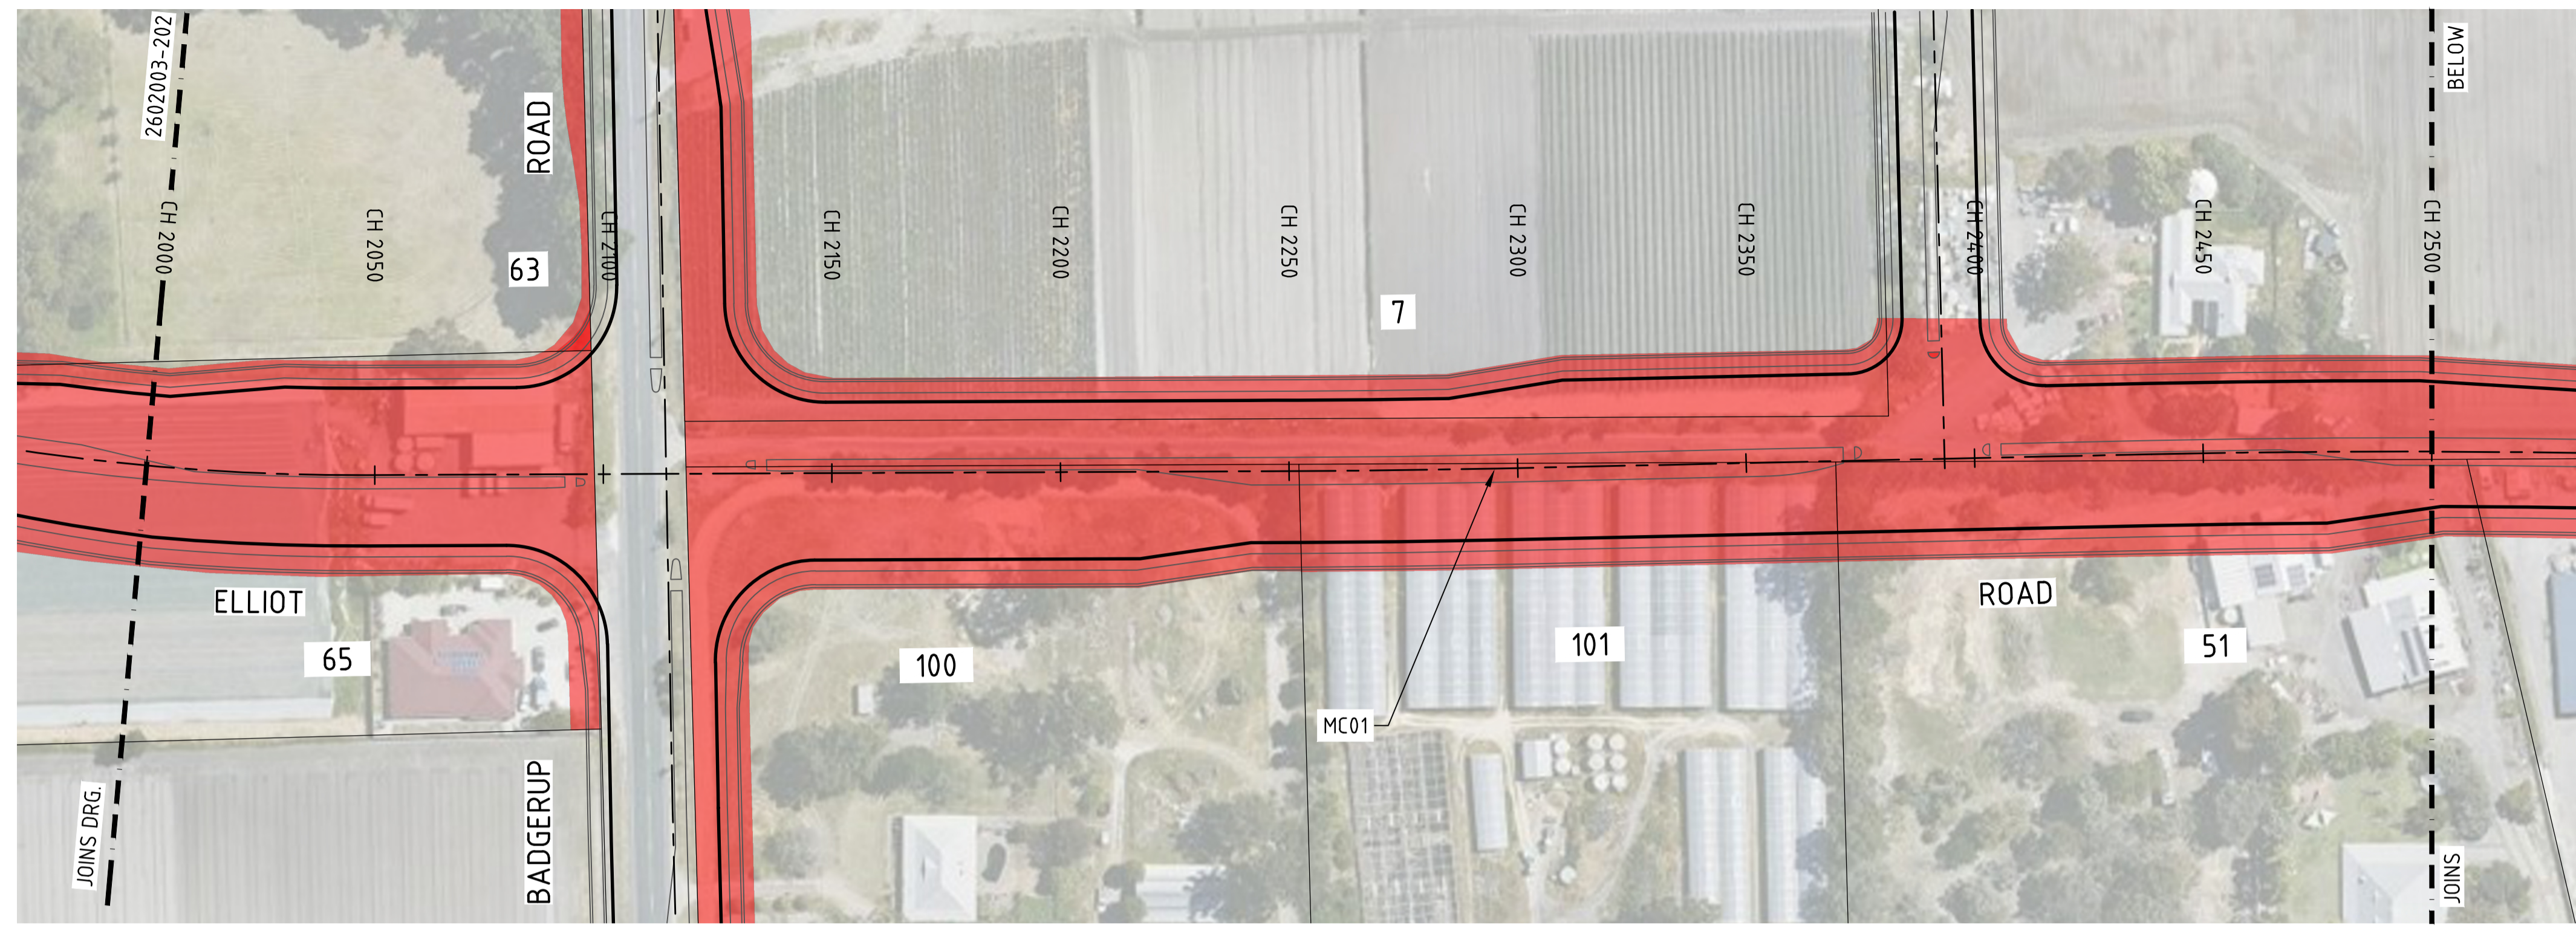


PLAN CONT.
1:1000

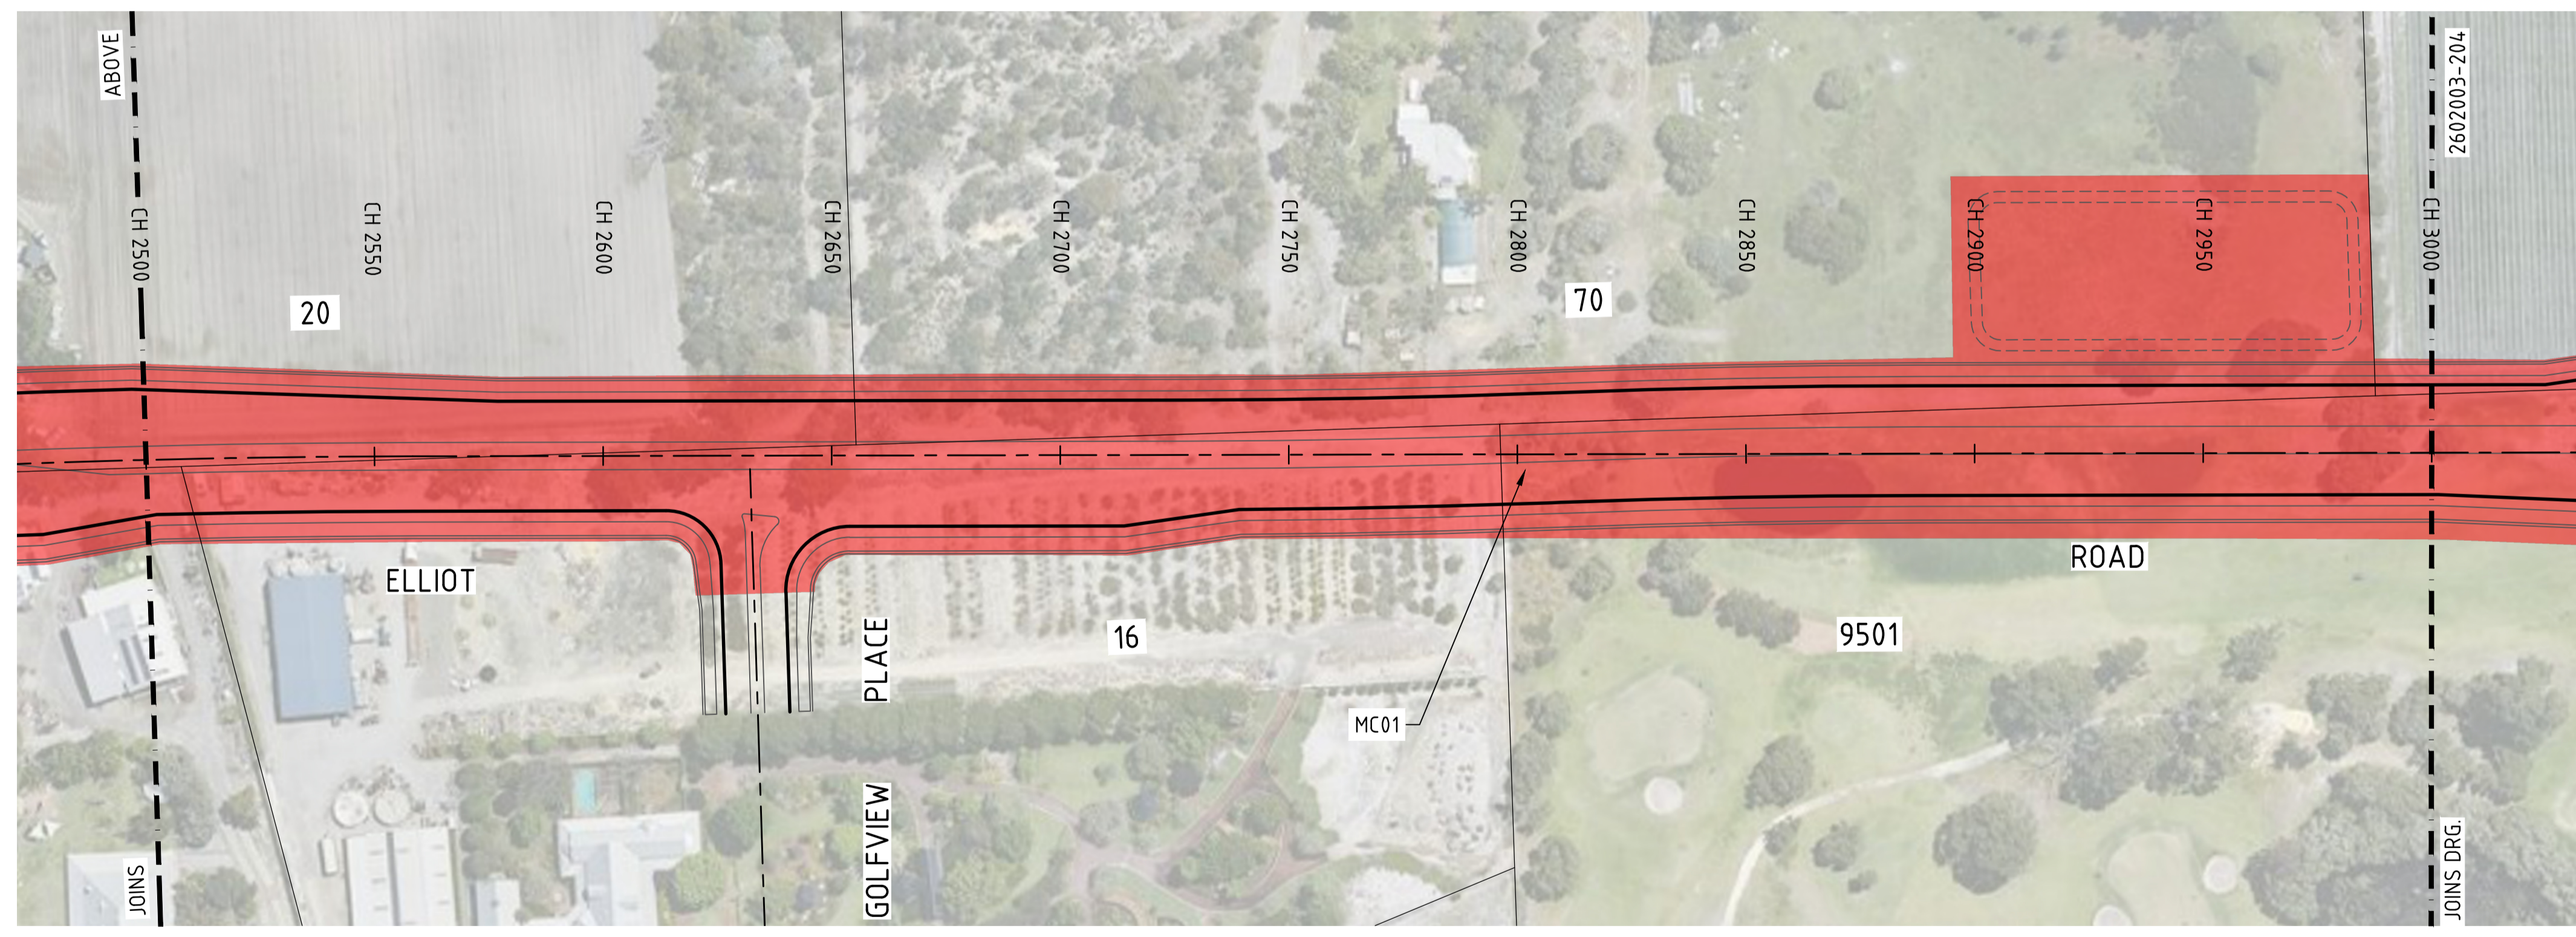

PLAN CONT.
1:1000

LEGEND

- CADASTRAL BOUNDARY
- LAND PROTECTION EXTENTS
- DESIGN CONCEPT

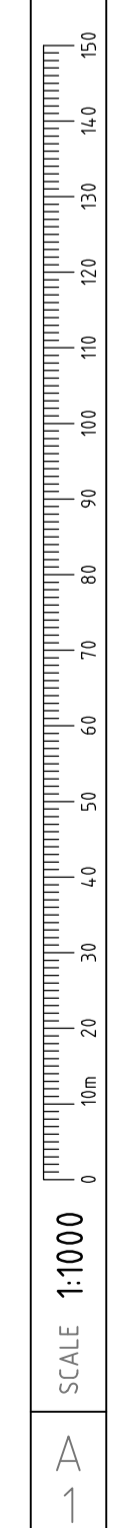

REV	DATE	REVISION DESCRIPTION	CHK	APP	DRG No.	REFERENCE DRAWING TITLE
C	28.05.26	MINOR AMENDMENTS	RN	RN		
B	27.05.26	GENERAL AMENDMENTS	RN	RN		
A	01.04.26	ISSUED FOR CLIENT REVIEW	RN	RN		


CLIENT

Department of Planning,
Lands and Heritage

SCALE @A1
HORIZ: 1:2000

PROJ. DATUM
HORIZONTAL: GDA2020
VERTICAL: AHD

LOCAL AUTHORITY
CITY OF WANNEROO

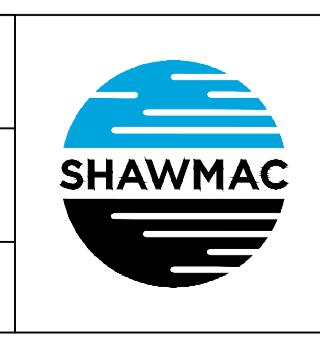

INFORMATION ONLY

PROJECT INFORMATION	
DESIGNED BY:	TM
DRAWN BY:	JG
PROJECT No.	2602003
PROJ. MANAGER	R. NEEDHAM

DEPT. PLANNING, LANDS & HERITAGE	
ELLIOT ROAD	
ROAD RESERVATION STUDY	
LAND REQUIREMENTS SHEET 3 OF 5	
DRAWING NUMBER:	2602003-403
REV.	C