
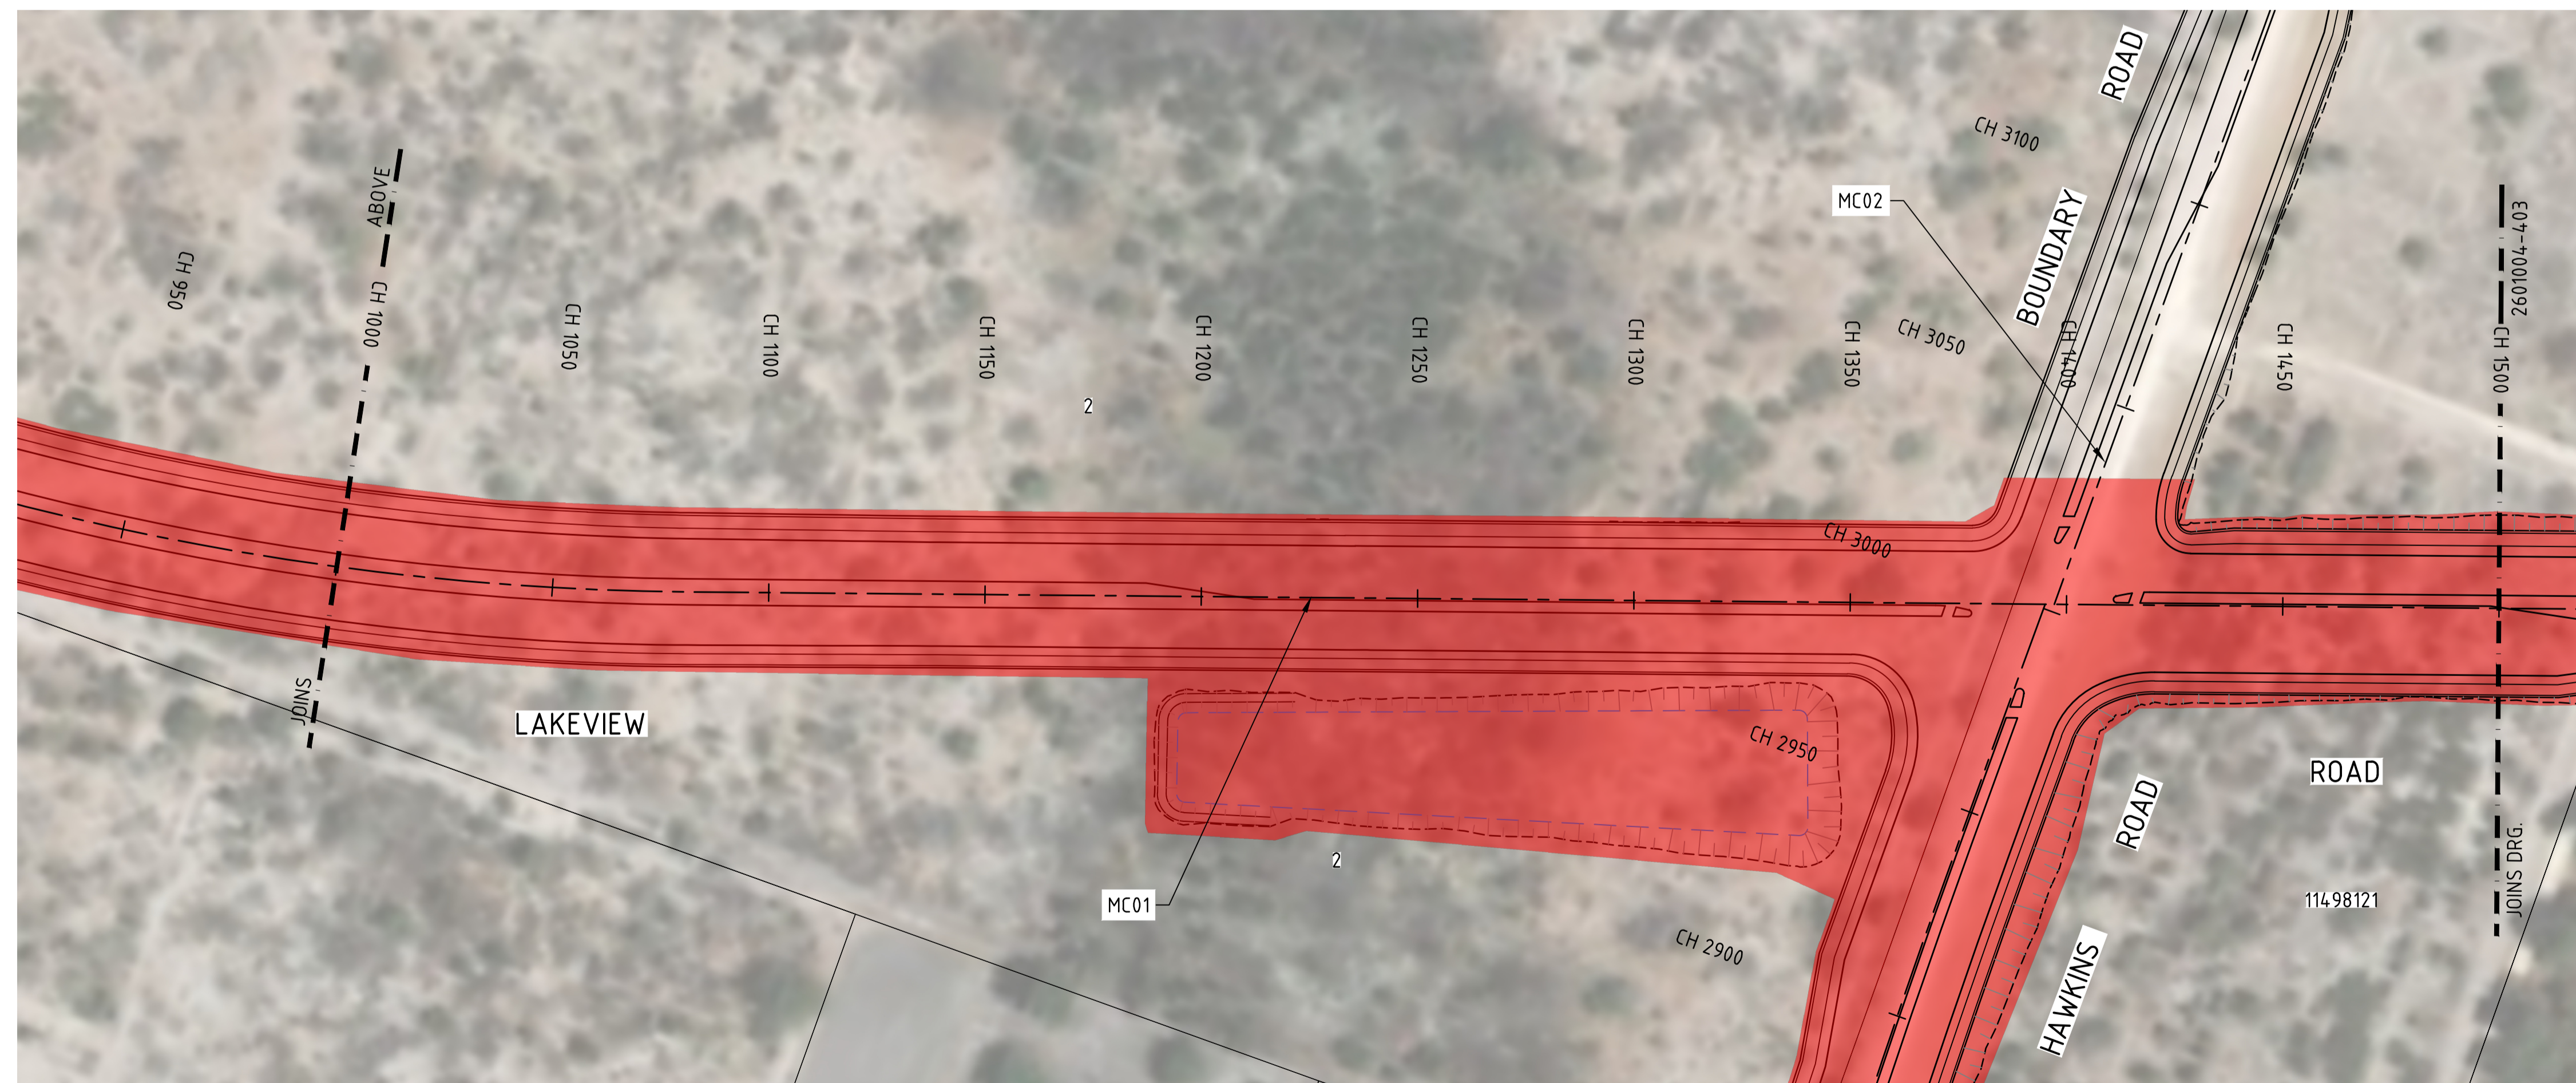
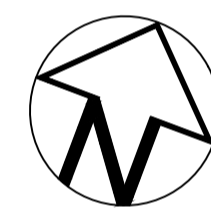


PLAN CONT.
1:1000

NOTES:


1. ALL DIMENSIONS SHOWN ARE IN METRES UNLESS NOTED OTHERWISE
2. IT IS THE RESPONSIBILITY OF THE CONTRACTOR TO LOCATE ALL UNDERGROUND SERVICES PRIOR TO COMMENCEMENT OF CONSTRUCTION

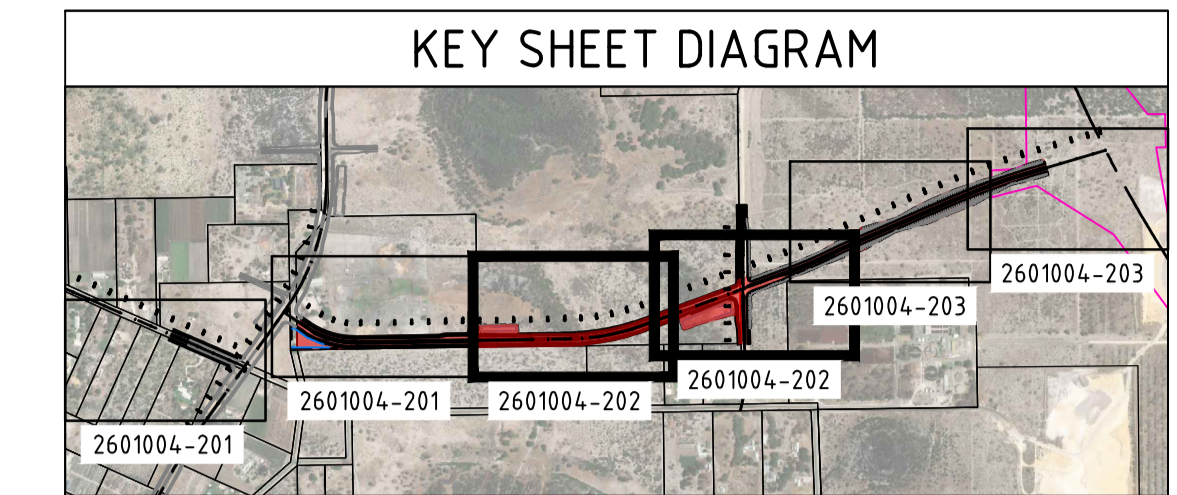

PLAN CONT.
1:1000

LEGEND

	EXISTING CADASTRAL BOUNDARY
	DESIGN ALIGNMENT
	DESIGN CHAINAGE
	DESIGN KERB
	DESIGN VERGE
	DESIGN EARTHWORKS INTERFACE
	LAND REQUIREMENTS

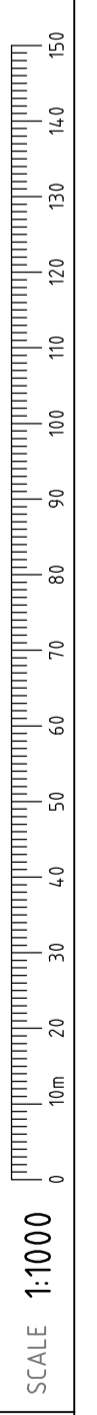


SCALE 1:1000
A
1

REV	DATE	REVISION DESCRIPTION	CHK	APP	DRG No.	REFERENCE DRAWING TITLE
B	27.05.26	GENERAL AMENDMENTS	RN	RN		
A	28.04.26	DRAFT DESIGN ISSUED FOR CLIENT REVIEW	RN	RN		

CLIENT
Department of Planning, Lands and Heritage

SCALE @A1
 HORIZ: 1:1000
 PROJ. DATUM
 HORIZONTAL: MGA2020
 VERTICAL: AHD
 LOCAL AUTHORITY
 CITY OF WANNEROO

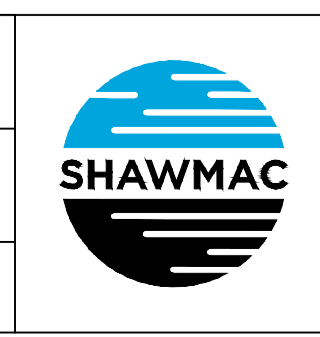

INFORMATION ONLY

PROJECT INFORMATION

DESIGNED BY:	TM
DRAWN BY:	JG
PROJECT No.	2601004
PROJ. MANAGER	RN

DEPT. PLANNING, LANDS & HERITAGE
 LAKEVIEW ROAD
 ROAD RESERVATION STUDY
 LAND PROTECTION PLANS SHEET 2 OF 3

DRAWING NUMBER:	2601004-402	REV.	B
-----------------	-------------	------	---

FILE REF: Y:\Jobs Active 2025\CE - Roads & Drainage\DPLH_Lakeview Place 15% Design_2601004\4. Drawings\2601004-401 to 403