




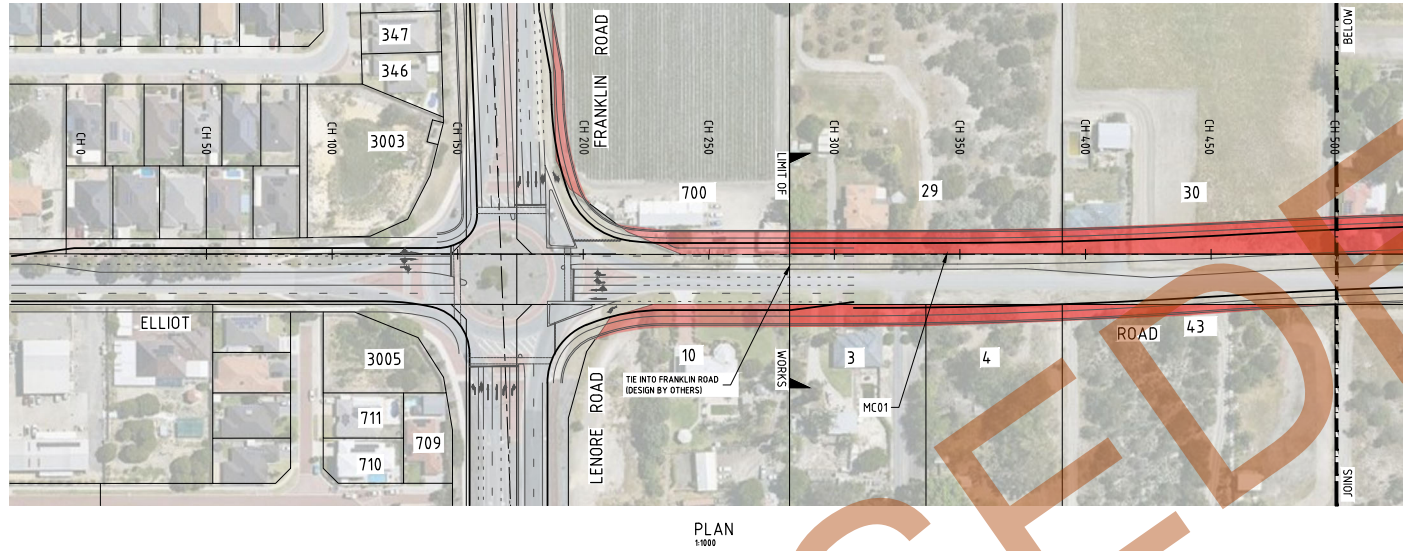

- NOTES:
1. ALL DIMENSIONS SHOWN ARE IN METRES UNLESS NOTED OTHERWISE
 2. IT IS THE RESPONSIBILITY OF THE CONTRACTOR TO LOCATE ALL UNDERGROUND SERVICES PRIOR TO COMMENCEMENT OF CONSTRUCTION

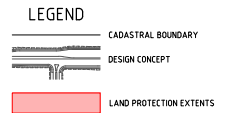

REV.	DATE	REVISION DESCRIPTION	CHK.	APP.	DRG No.	REFERENCE DRAWING TITLE
C	28.05.26	MINOR AMENDMENTS	RN	RN		
B	27.05.26	GENERAL AMENDMENTS	RN	RN		
A	01.04.26	ISSUED FOR CLIENT REVIEW	RN	RN		

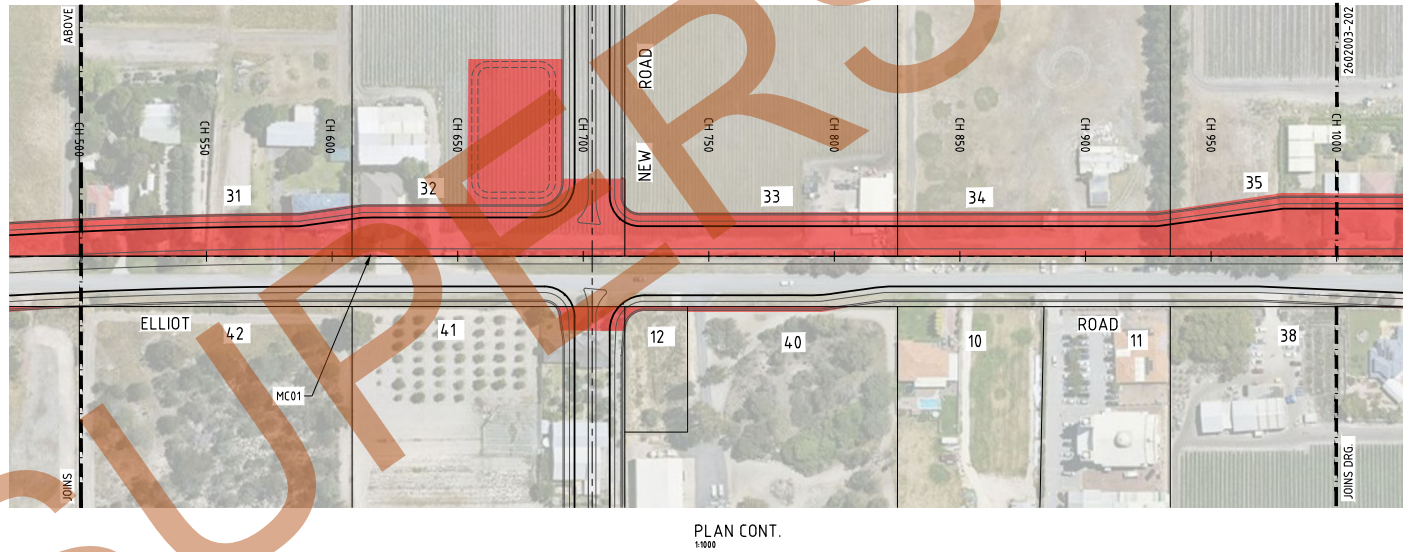

SCALE @A1
HORIZ: 1:1000

PROJ. DATUM
HORIZONTAL: GDA2020
VERTICAL: AHD

LOCAL AUTHORITY
CITY OF WANNEROO



INFORMATION ONLY

PROJECT INFORMATION

DESIGNED BY: TM

DRAWN BY: JG

PROJECT No: 2602003

PROJ. MANAGER: R. NEEDHAM

DEPT. PLANNING, LANDS & HERITAGE

ELLIOT ROAD

ROAD RESERVATION STUDY

LAND REQUIREMENTS SHEET 1 OF 5

DRAWING NUMBER: 2602003-401

REV. C

FILE REF: Y:\asds Active 2026\CE - Roads & Drainage\UP_Ur_Elliot Road PT Integration_2602003\A Drawings\2602003-401 to 405

LAST SAVED BY: J.Needham DATE: 29 May 2026 10:51 AM

SCALE 1:1000

A

1