



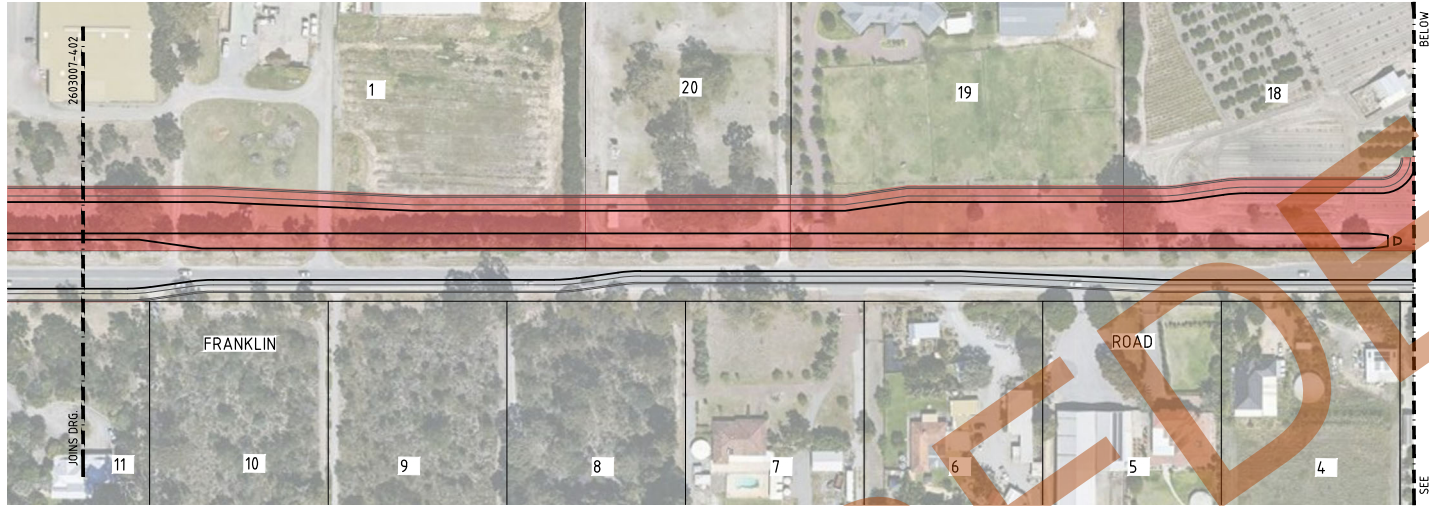

PLAN CONT.
1:1000

- NOTES:
1. LOCAL ROADS ARE CONCEPTUAL ONLY AND SUBJECT TO FURTHER INVESTIGATION.
 2. FOR EARTHWORKS- FURTHER INVESTIGATION OF SPILL OVER EARTHWORKS REQUIREMENTS TO BE UNDERTAKEN AT DETAILED DESIGN STAGE.
 3. ALL LOCAL ROADS TO CONSIDER SAFE CYCLE AND PEDESTRIAN FACILITIES.

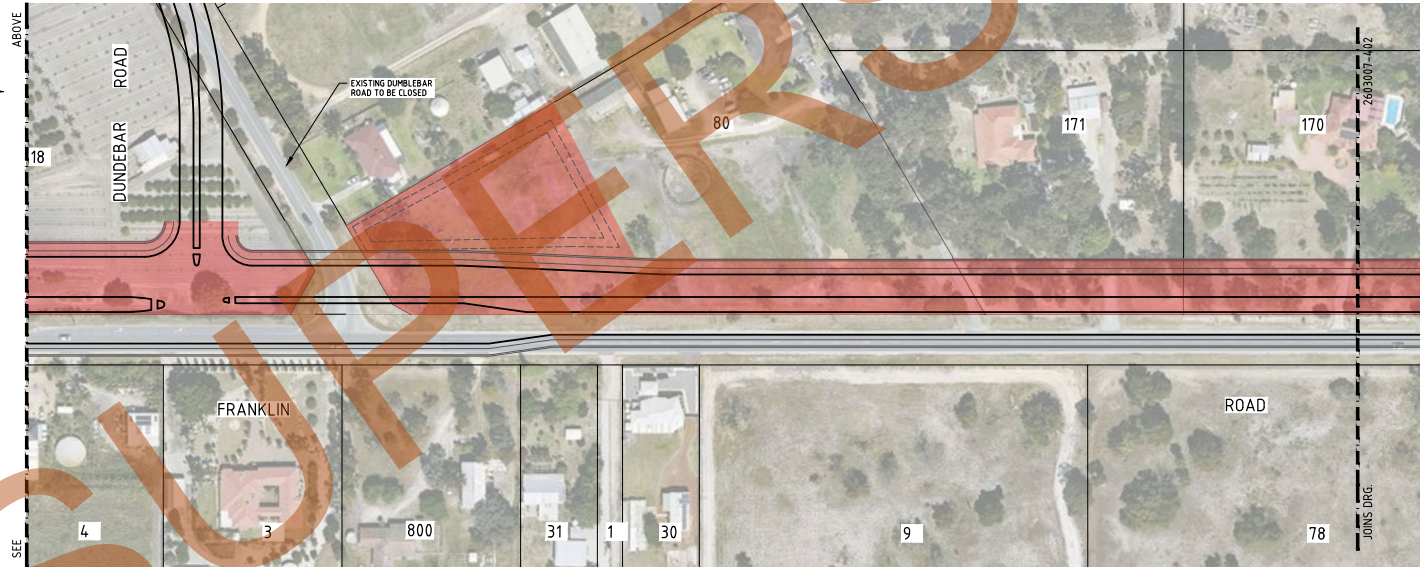

PLAN CONT.
1:1000

- LEGEND
- CADASTRAL BOUNDARY
 - DESIGN CONCEPT
 - LAND PROTECTION EXTENTS

NOTE
LOCAL ROADS ARE CONCEPTUAL ONLY AND
SUBJECT TO FURTHER INVESTIGATION BY
LOCAL GOVERNMENT

REV	DATE	REVISION DESCRIPTION	CHK	APP	DRG No.	REFERENCE DRAWING TITLE
D	02.06.26	MINOR AMENDMENTS	RN	RN		
C	28.05.26	MINOR AMENDMENTS	RN	RN		
B	27.05.26	GENERAL AMENDMENTS	RN	RN		
A	29.04.26	DRAFT DESIGN ISSUED FOR CLIENT REVIEW	RN	RN		



SCALE @A1
HORIZ: 1:2000
PROJ DATUM
HORIZONTAL: GDA2020
VERTICAL: AHD
LOCAL AUTHORITY
CITY OF WANNEROO



INFORMATION ONLY

PROJECT INFORMATION
DESIGNED BY: TM
DRAWN BY: JG
PROJECT No: 2603007
PROJ. MANAGER: R. NEEDHAM

DEPT. PLANNING, LANDS & HERITAGE
FRANKLIN ROAD
ROAD RESERVATION STUDY
GENERAL ARRANGEMENT SHEET 3 OF 9
DRAWING NUMBER: 2603007-403
REV: D

FILE REF: Y:\code Active 2026\CE - Roads & Drainage\UP\UP_Franklin Road P1 Integration\2603007\4. Drawings\2603007-403 1 to 409

LAST SAVED BY: J. Needham DATE: 31 May 2026 8:54 AM

SCALE 1:1000
A 1