



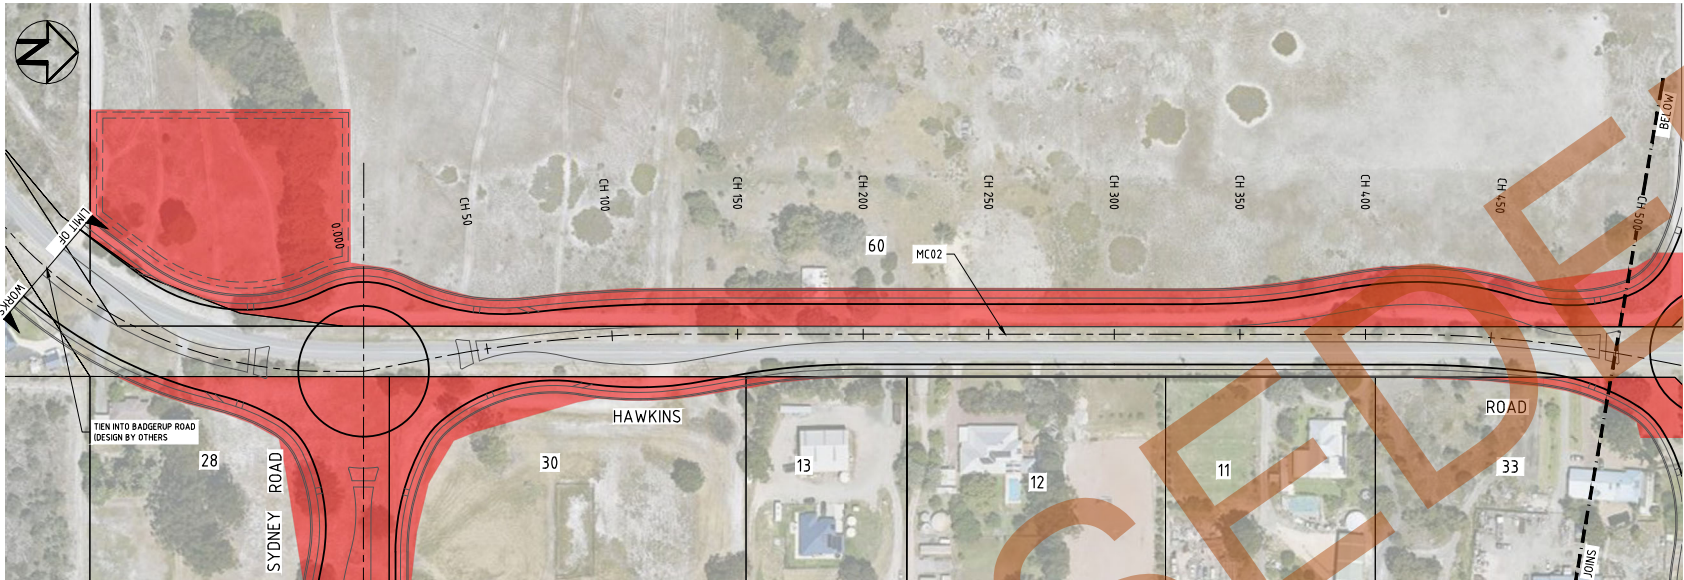

PLAN
1:1000

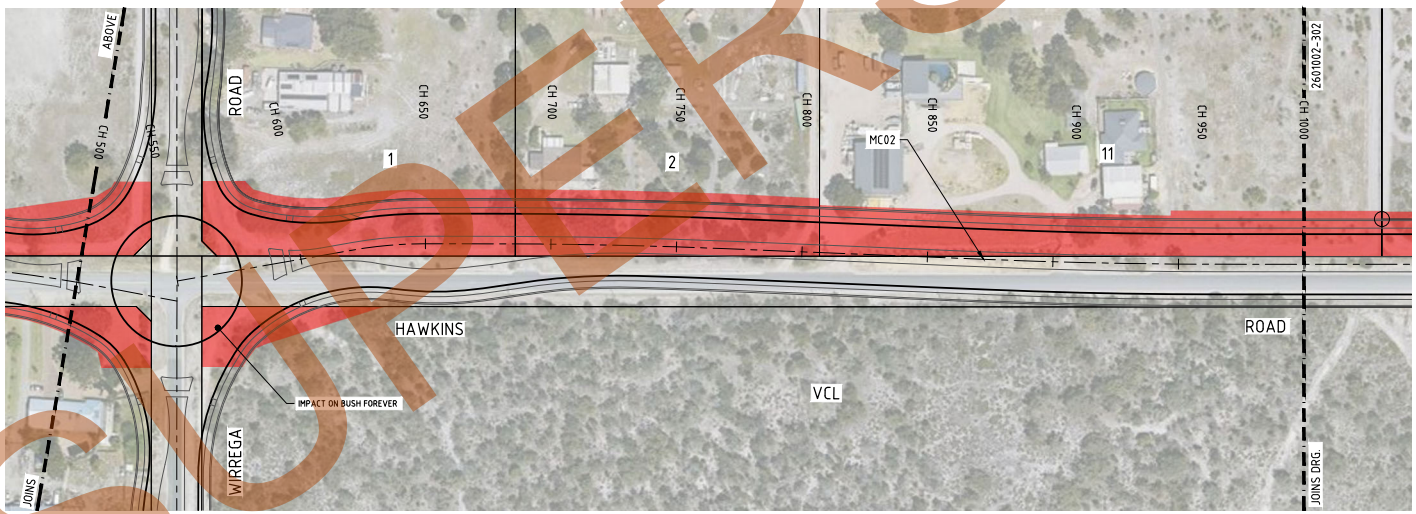

PLAN CONT.
1:1000

- NOTES:
- 1. ALL DIMENSIONS SHOWN ARE IN METRES UNLESS NOTED OTHERWISE
 - 2. IT IS THE RESPONSIBILITY OF THE CONTRACTOR TO LOCATE ALL UNDERGROUND SERVICES PRIOR TO COMMENCEMENT OF CONSTRUCTION

LEGEND

- CADASTRAL BOUNDARY
- DESIGN CONCEPT
- LAND PROTECTION EXTENTS

												CLIENT Department of Planning, Lands and Heritage				INFORMATION ONLY		PROJECT INFORMATION		DEPT. PLANNING, LANDS & HERITAGE			
												SCALE @A1 HORIZ: 1:1000		DESIGNED BY: KL				HAWKINS ROAD		ROAD RESERVATION STUDY			
												PROJ. DATUM HORIZONTAL: GDA2020 VERTICAL: AHD		DRAWN BY: JG				LAND REQUIREMENTS SHEET 1 OF 3					
												LOCAL AUTHORITY CITY OF WANNEROO		PROJECT No: 2601002				DRAWING NUMBER: 2601002-401		REV. C			
														PROJ. MANAGER: R. NEEDHAM				LAST SAVED BY: J.Neemah DATE: 30 May 2020 9:43 AM					
C 02.06.26 MINOR AMENDMENTS										RN RN													
B 27.05.26 GENERAL AMENDMENTS										RN RN													
A 28.04.26 DRAFT DESIGN ISSUED FOR CLIENT REVIEW										RN RN													
REV DATE REVISION DESCRIPTION										CHK APP		DRG No.		REFERENCE DRAWING TITLE									
FILE REF: Y:\Sides Active 2020\CE - Roads & Drainage\SPUR_Hawkins Road 10k Design_2601002\A. Drawings\2601002-401 to 403																							