



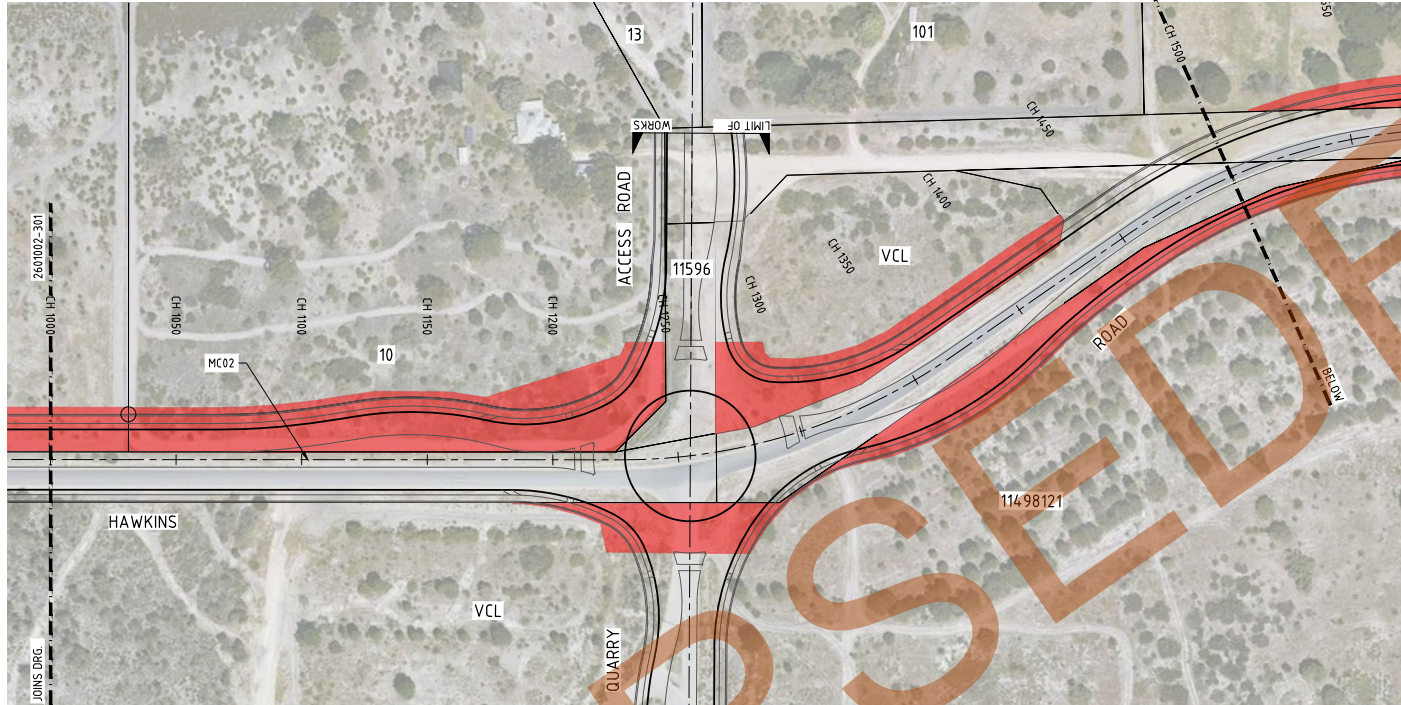

- NOTES:
1. ALL DIMENSIONS SHOWN ARE IN METRES UNLESS NOTED OTHERWISE
 2. IT IS THE RESPONSIBILITY OF THE CONTRACTOR TO LOCATE ALL UNDERGROUND SERVICES PRIOR TO COMMENCEMENT OF CONSTRUCTION

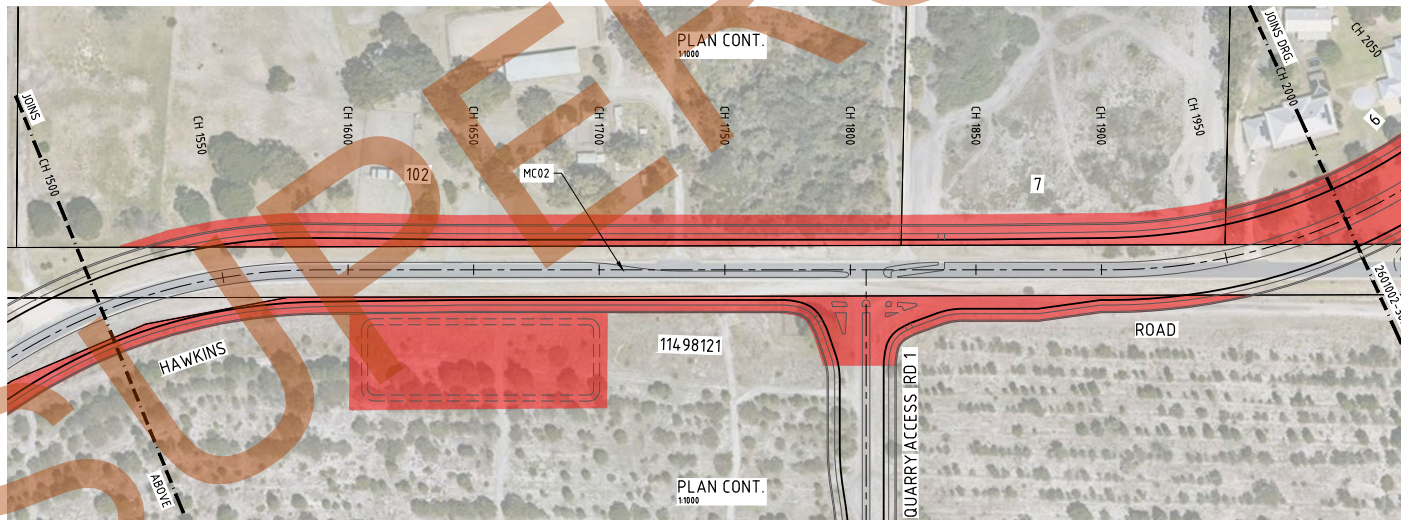

- LEGEND
- CADASTRAL BOUNDARY
 - DESIGN CONCEPT
 - LAND PROTECTION EXTENTS

REV	DATE	REVISION DESCRIPTION	CHK	APP	DRG No.	REFERENCE DRAWING TITLE
C	02.06.26	MINOR AMENDMENTS	RN	RN		
B	27.05.26	GENERAL AMENDMENTS	RN	RN		
A	28.04.26	DRAFT DESIGN ISSUED FOR CLIENT REVIEW	RN	RN		



SCALE @A1
HORIZ: 1:2000
PROJ DATUM
HORIZONTAL: GDA2020
VERTICAL: AHD
LOCAL AUTHORITY
CITY OF WANNEROO



INFORMATION ONLY

PROJECT INFORMATION
DESIGNED BY: KL
DRAWN BY: JS
PROJECT No: 2601002
PROJ. MANAGER: R. NEEDHAM

DEPT. PLANNING, LANDS & HERITAGE
HAWKINS ROAD
ROAD RESERVATION STUDY
LAND REQUIREMENTS SHEET 2 OF 3
DRAWING NUMBER: 2601002-402
REV: C

LAST SAVED BY: J. Needham DATE: 31 May 2026 9:43 AM

SCALE 1:1000
A 1