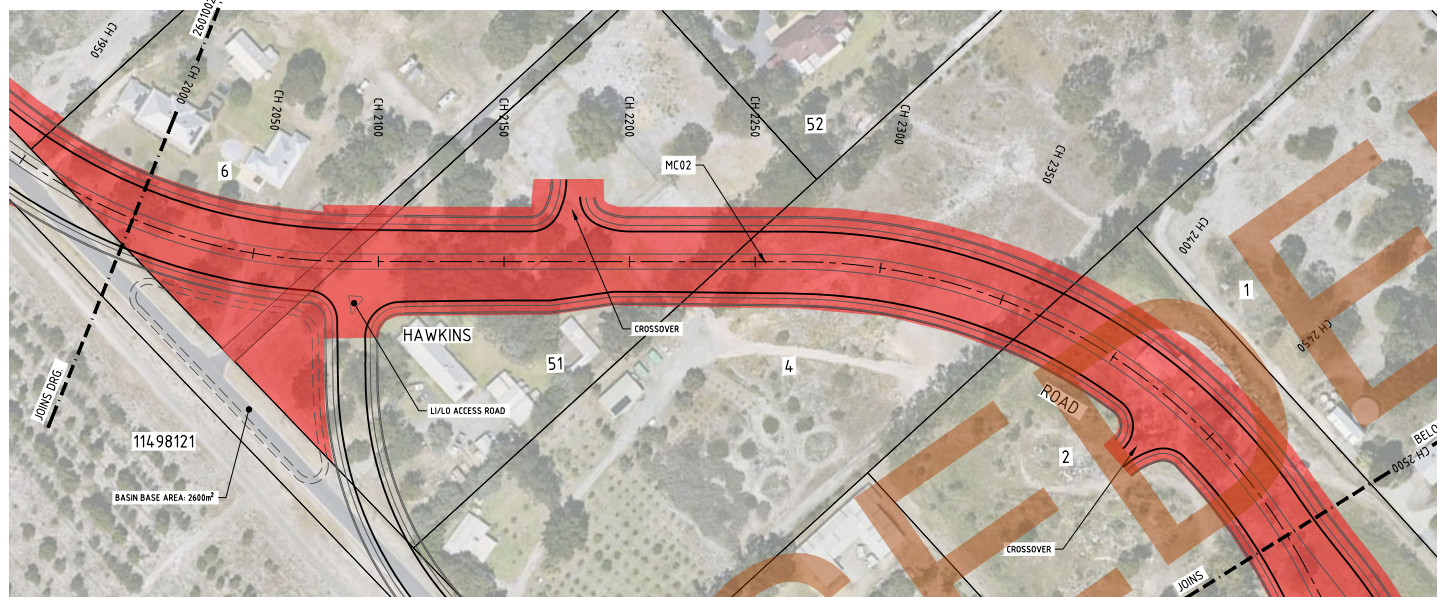
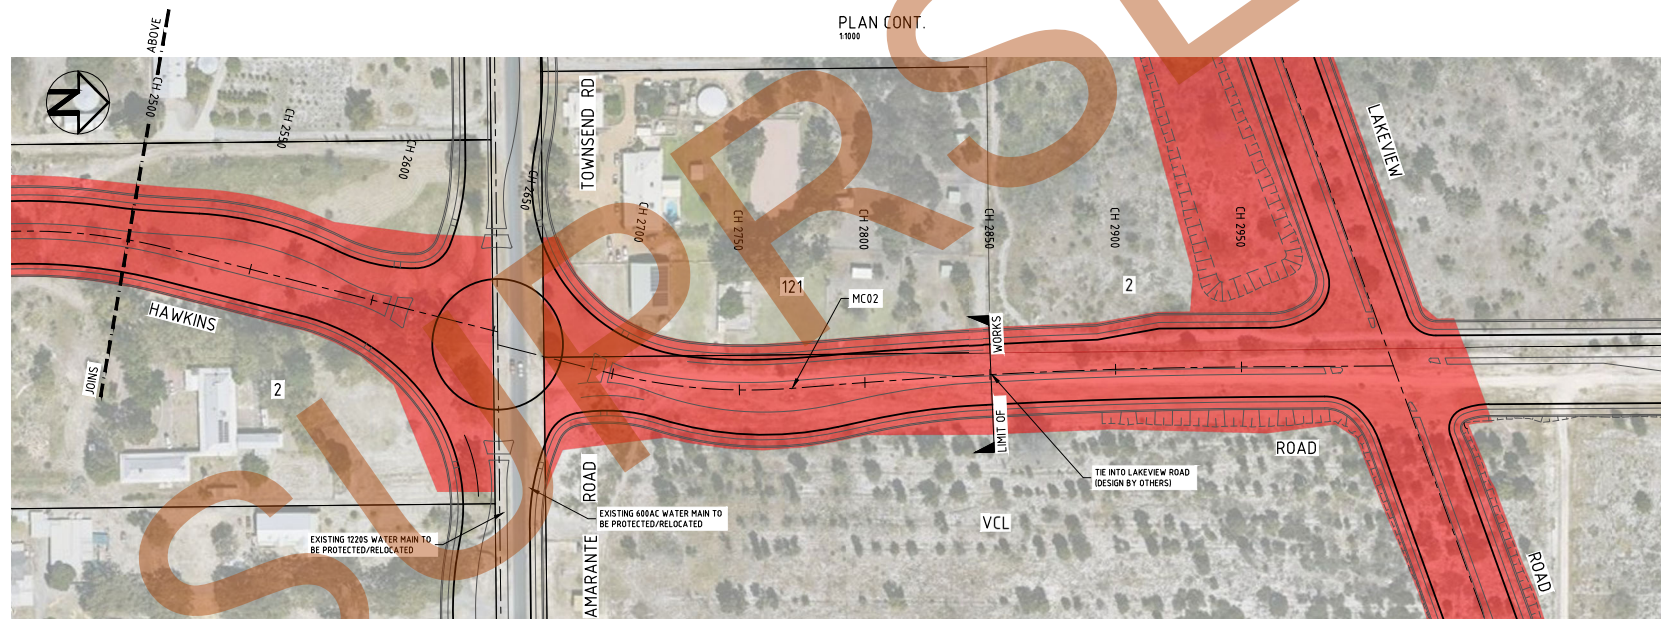


NOTES:

1. ALL DIMENSIONS SHOWN ARE IN METRES UNLESS NOTED OTHERWISE
2. IT IS THE RESPONSIBILITY OF THE CONTRACTOR TO LOCATE ALL UNDERGROUND SERVICES PRIOR TO COMMENCEMENT OF CONSTRUCTION

PLAN CONT.
1:1000

LEGEND

- CADASTRAL BOUNDARY
- DESIGN CONCEPT
- LAND PROTECTION EXTENTS

REV	DATE	REVISION DESCRIPTION	CHK	APP	DRG No.	REFERENCE DRAWING TITLE
C	02/06/26	MINOR AMENDMENTS	RN	RN		
B	27/05/26	GENERAL AMENDMENTS	RN	RN		
A	28/04/26	DRAFT DESIGN ISSUED FOR CLIENT REVIEW	RN	RN		

FILE REF: Y:\Jobs Active 2026\CE - Roads & Drainage\UPH_Hawkins Road 10% Design_2601002\Drawings\2601002-481 to 483

SCALE @A1
HORIZ: 1:1000PROJ. DATUM
HORIZONTAL: GDA2020
VERTICAL: AHD
LOCAL AUTHORITY
CITY OF WANNEROO

INFORMATION ONLY

PROJECT INFORMATION	
DESIGNED BY:	KL
DRAWN BY:	JG
PROJECT No.	2601002
PROJ. MANAGER	R. NEEDHAM

DEPT. PLANNING, LANDS & HERITAGE
HAWKINS ROAD
ROAD RESERVATION STUDY
LAND REQUIREMENTS SHEET 3 OF 3DRAWING NUMBER:
2601002-403

REV.

C

LAST SAVED BY: JNeedham DATE: 31 May 2026 9:43 AM

SCALE 1:1000
A
1