



- NOTES:
1. LOCAL ROADS ARE CONCEPTUAL ONLY AND SUBJECT TO FURTHER INVESTIGATION.
 2. FOR EARTHWORKS, FURTHER INVESTIGATION OF SPILL OVER EARTHWORKS REQUIREMENTS TO BE UNDERTAKEN AT DETAILED DESIGN STAGE.
 3. ALL LOCAL ROADS TO CONSIDER SAFE CYCLE AND PEDESTRIAN FACILITIES.

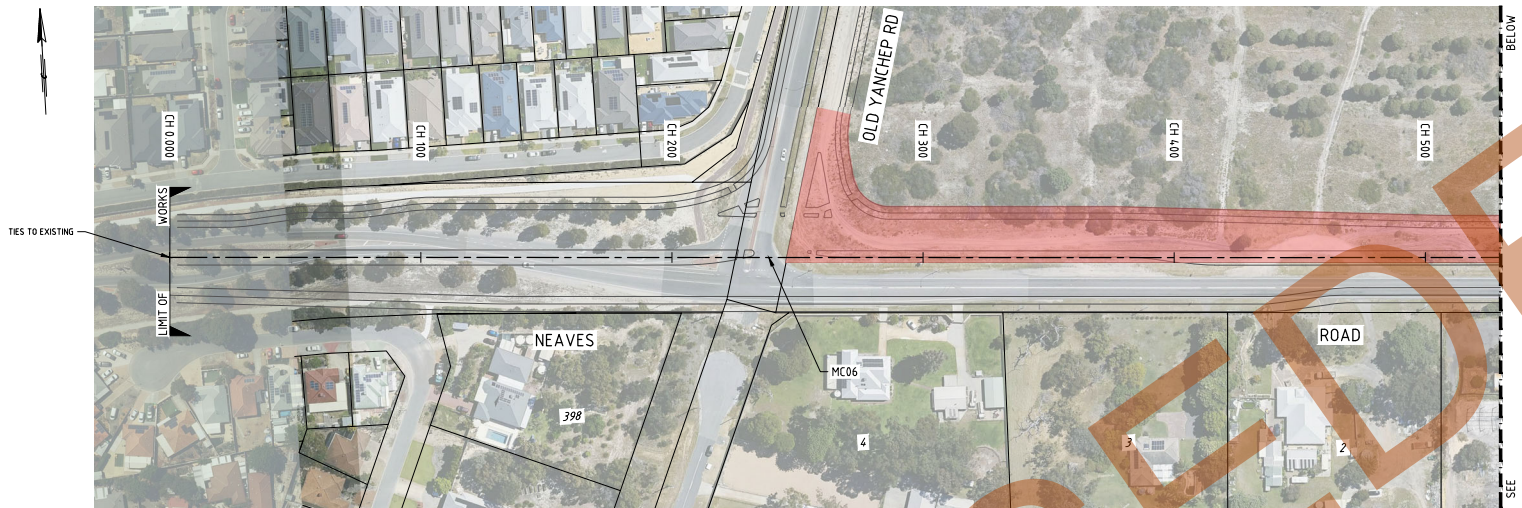

PLAN
1:1000

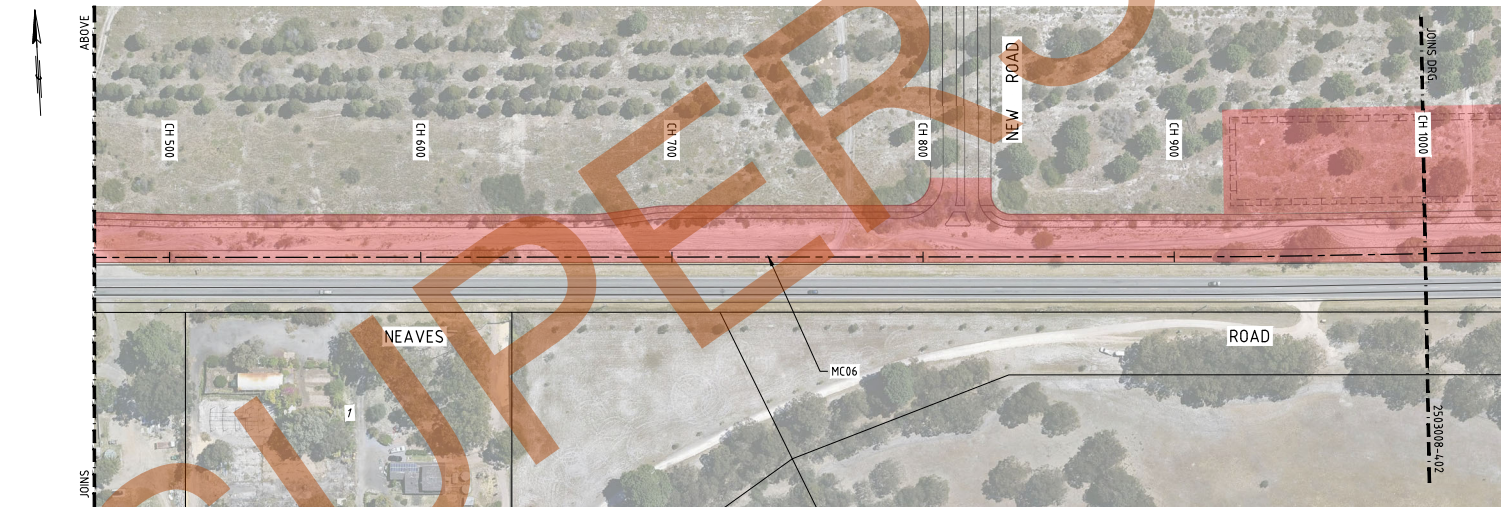

PLAN (CONT.)
1:1000

LEGEND

- CADASTRAL BOUNDARY
- LAND PROTECTION EXTENTS

NOTE
LOCAL ROADS ARE CONCEPTUAL ONLY AND
SUBJECT TO FURTHER INVESTIGATION BY
LOCAL GOVERNMENT

REV	DATE	REVISION DESCRIPTION	CHK	APP	DRG No.	REFERENCE DRAWING TITLE
C	29.05.26	CLIENT COMMENTS INCORPORATED	RN	RN		
B	28.05.26	GENERAL AMENDMENTS	RN	RN		
A	30.03.26	ISSUED FOR CLIENT REVIEW	RN	RN		

CLIENT

Department of Planning, Lands and Heritage

SCALE @A1
HORIZ: 1:1000

PROJ DATUM
HORIZONTAL: GDA2020
VERTICAL: AHD

LOCAL AUTHORITY
CITY OF WANNEROO



INFORMATION ONLY

PROJECT INFORMATION

DESIGNED BY: KL

DRAWN BY: CRF

PROJECT No: 2602018

PROJ. MANAGER: R. NEEDHAM

DEPT. PLANNING, LANDS & HERITAGE

NEAVES ROAD PT INTEGRATION
ROAD RESERVATION STUDY
LAND REQUIREMENT PLAN - SHEET 1 OF 3

DRAWING NUMBER: 2503008-401

REV: C