


Appendix C: Site Plan

TO PERTH

TO BYFORD
(+IVE CHANGELINE)

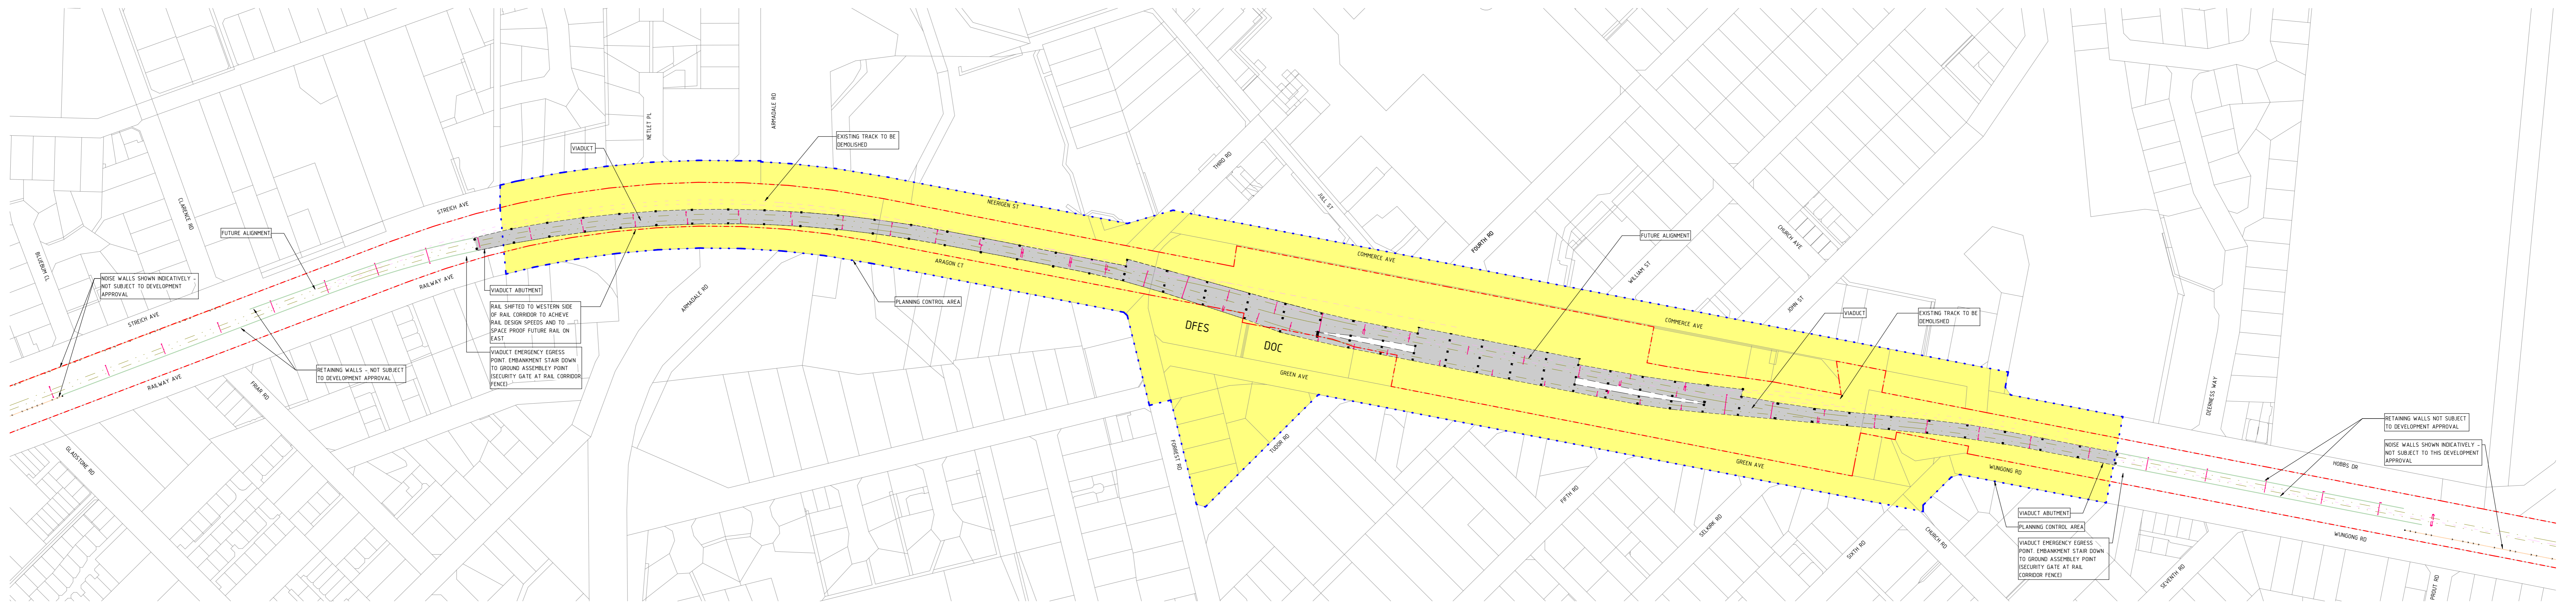

- PLAN VIEW**
- PLANNING CONTROL AREA (PCA)
 - RETAINING WALLS (INDICATIVE)
 - NOISE WALLS (INDICATIVE)
 - VAQUET EXTENT OUTLINE
 - PMS RAIL RESERVE
 - FUTURE ALIGNMENT
 - VAQUET COLUMN
 - OVERHEAD LINE EQUIPMENT (OLE)