

## **ENDORSEMENT PAGE**

This structure plan is prepared under the provisions of the Shire of Beverley  
Town Planning Scheme No. 2


IT IS CERTIFIED THAT THIS STRUCTURE PLAN WAS APPROVED BY RESOLUTION OF THE  
WESTERN AUSTRALIAN PLANNING COMMISSION ON:

**2007**

In accordance with Schedule 2, Part 4, Clause 28 (2) and refer to Part 1, 2. (b) of the *Planning and Development (Local Planning Schemes) Regulations 2015*.

Date of Expiry:

**19 OCTOBER 2035**

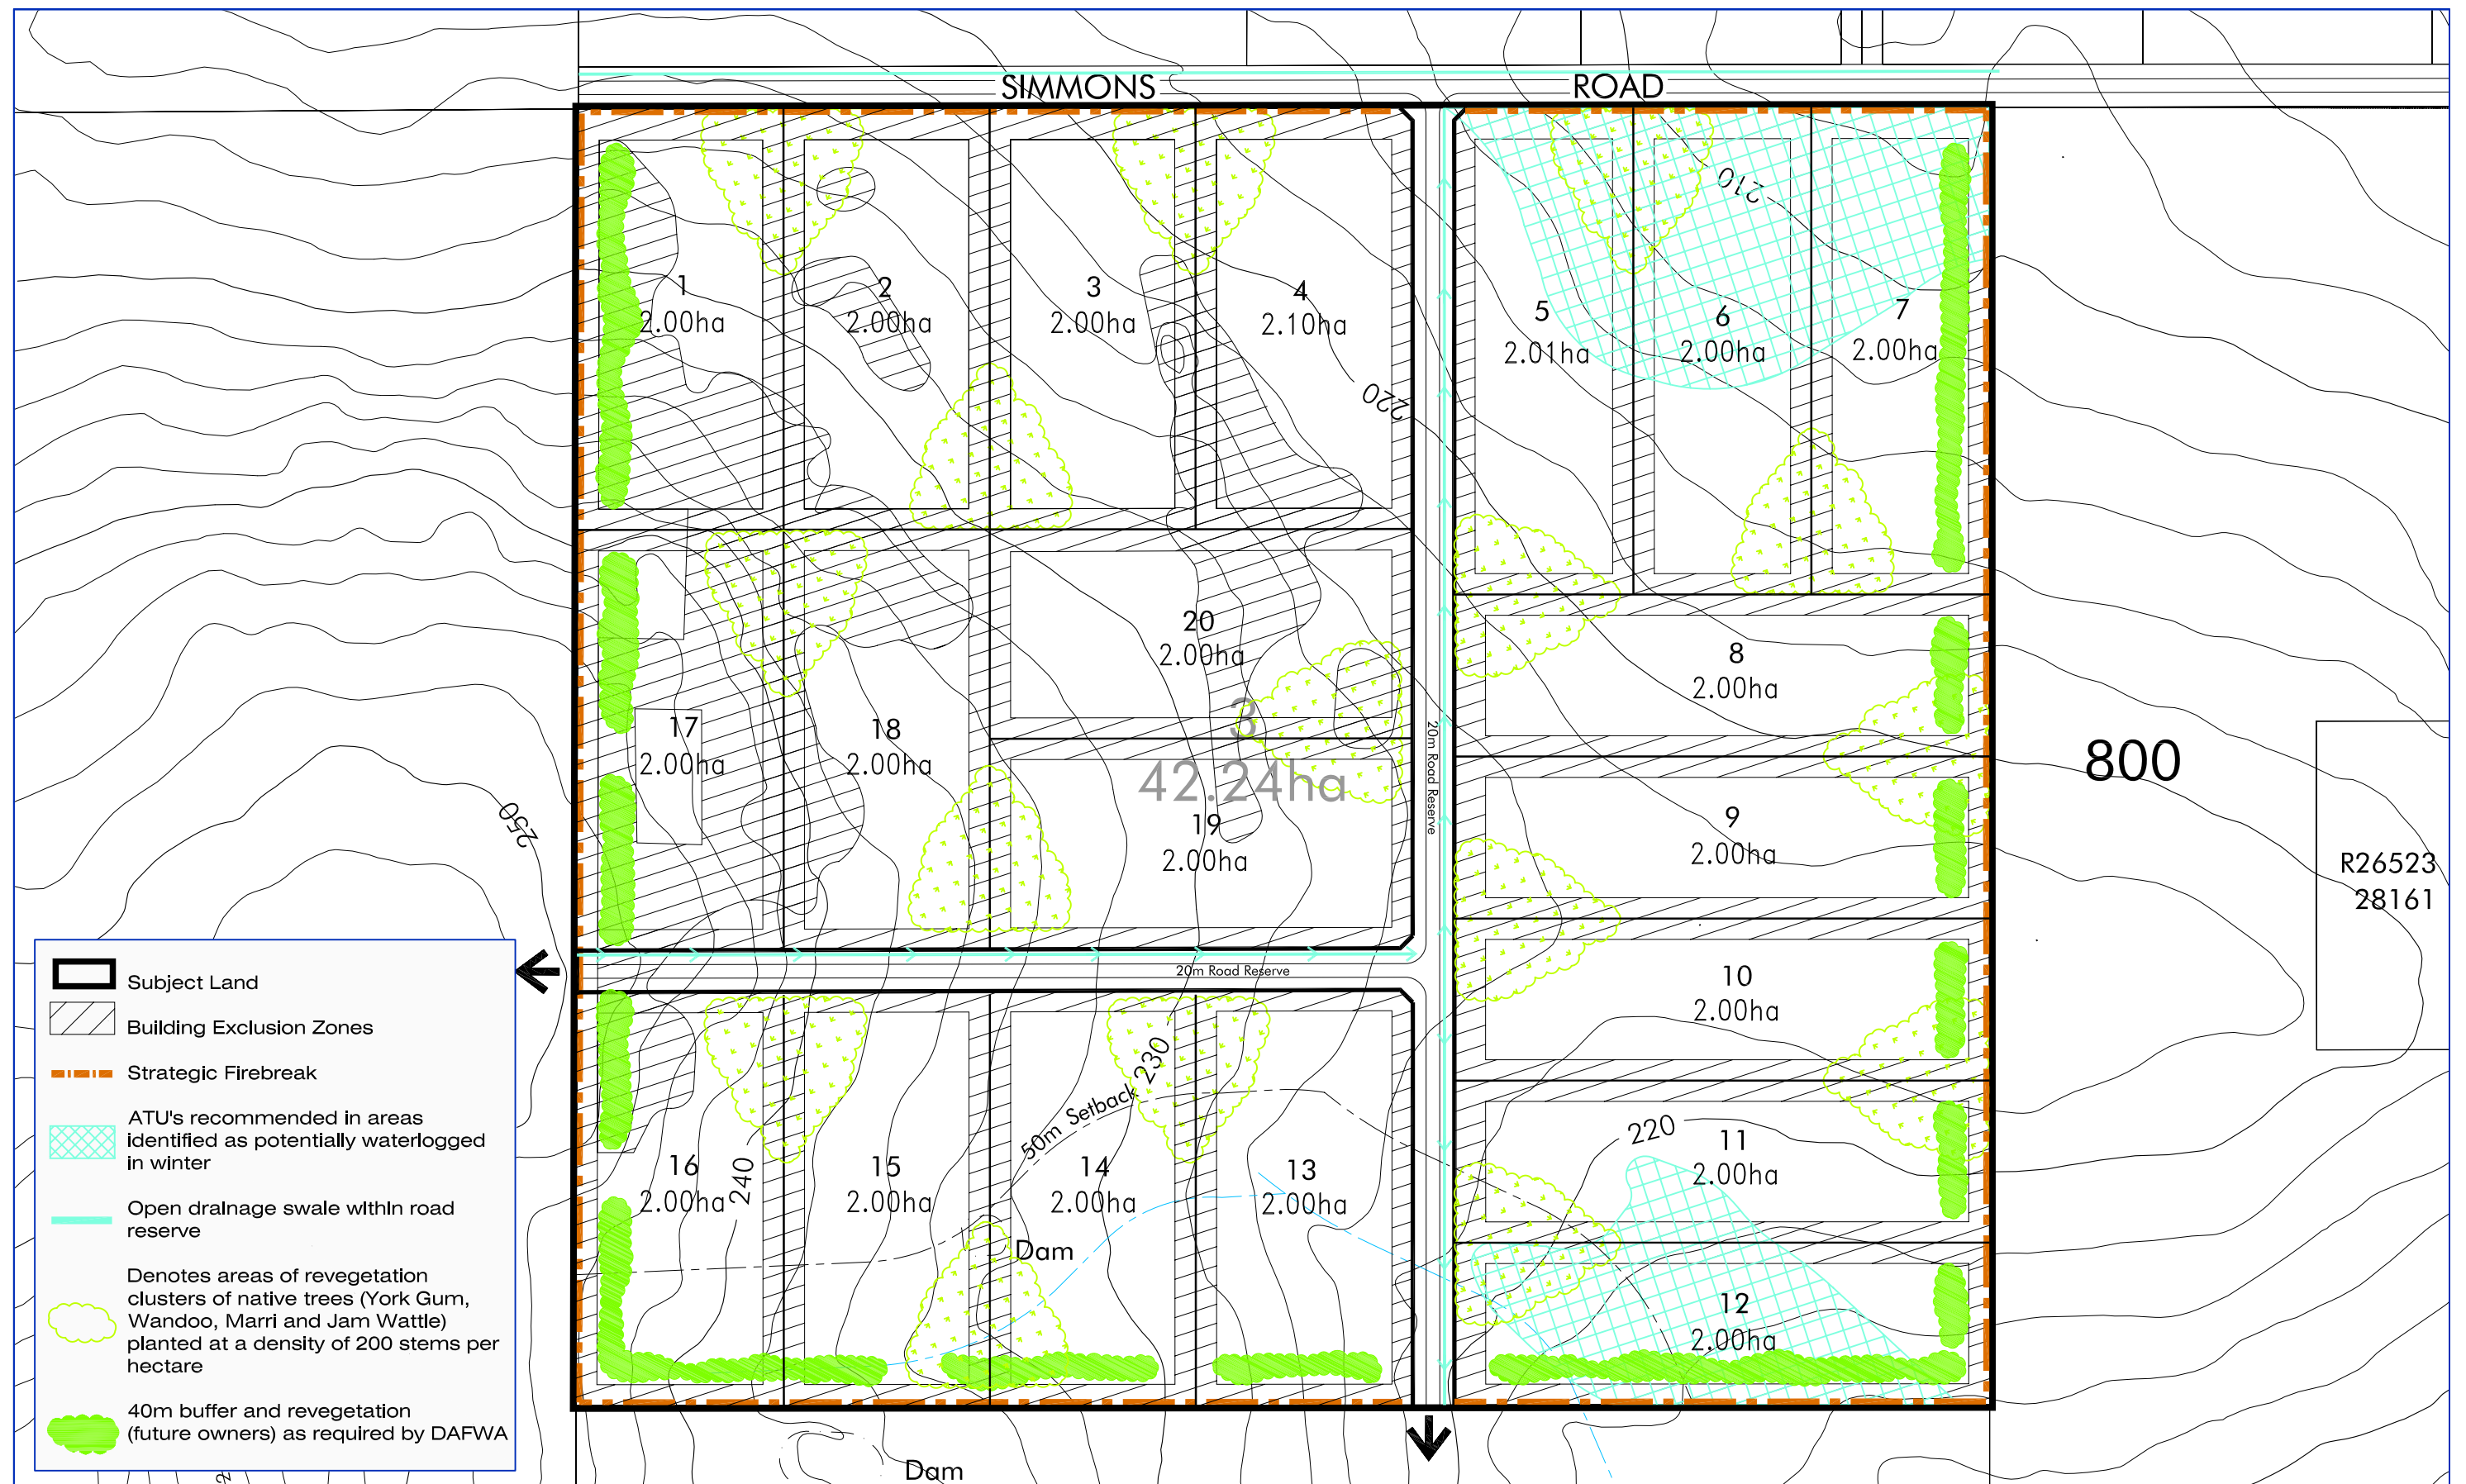

# OUTLINE DEVELOPMENT PLAN LOT 3 SIMMONS ROAD BEVERLEY

JOB REFERENCE: 100419

THE DOCUMENT MAY ONLY BE USED FOR THE PURPOSE FOR WHICH IT WAS COMMISSIONED AND IN ACCORDANCE WITH THE TERMS OF ENGAGEMENT FOR THE COMMISSION. UNAUTHORISED USE OF THIS DOCUMENT IN ANY FORM WHATSOEVER IS PROHIBITED.

**GRAY & LEWIS**  
LAND USE PLANNERS

**FIGURE 3**  
Suite 5, 2 Hardy Street  
South Perth, WA 6151  
T (08) 9474 1722  
F (08) 9474 1172  
perth@graylewis.com.au