

ENDORSEMENT

This structure plan is prepared under the provisions of the Shire of Denmark
Local Planning Scheme No. 3.


IT IS CERTIFIED THAT THIS STRUCTURE PLAN WAS APPROVED BY RESOLUTION OF THE
WESTERN AUSTRALIAN PLANNING COMMISSION ON:

28 MAY 2010

In accordance with Schedule 2, Part 4, Clause 28 (2) and refer to Part 1, 2. (b) of the *Planning and Development (Local Planning Schemes) Regulations 2015*.

Date of Expiry:

19 OCTOBER 2028

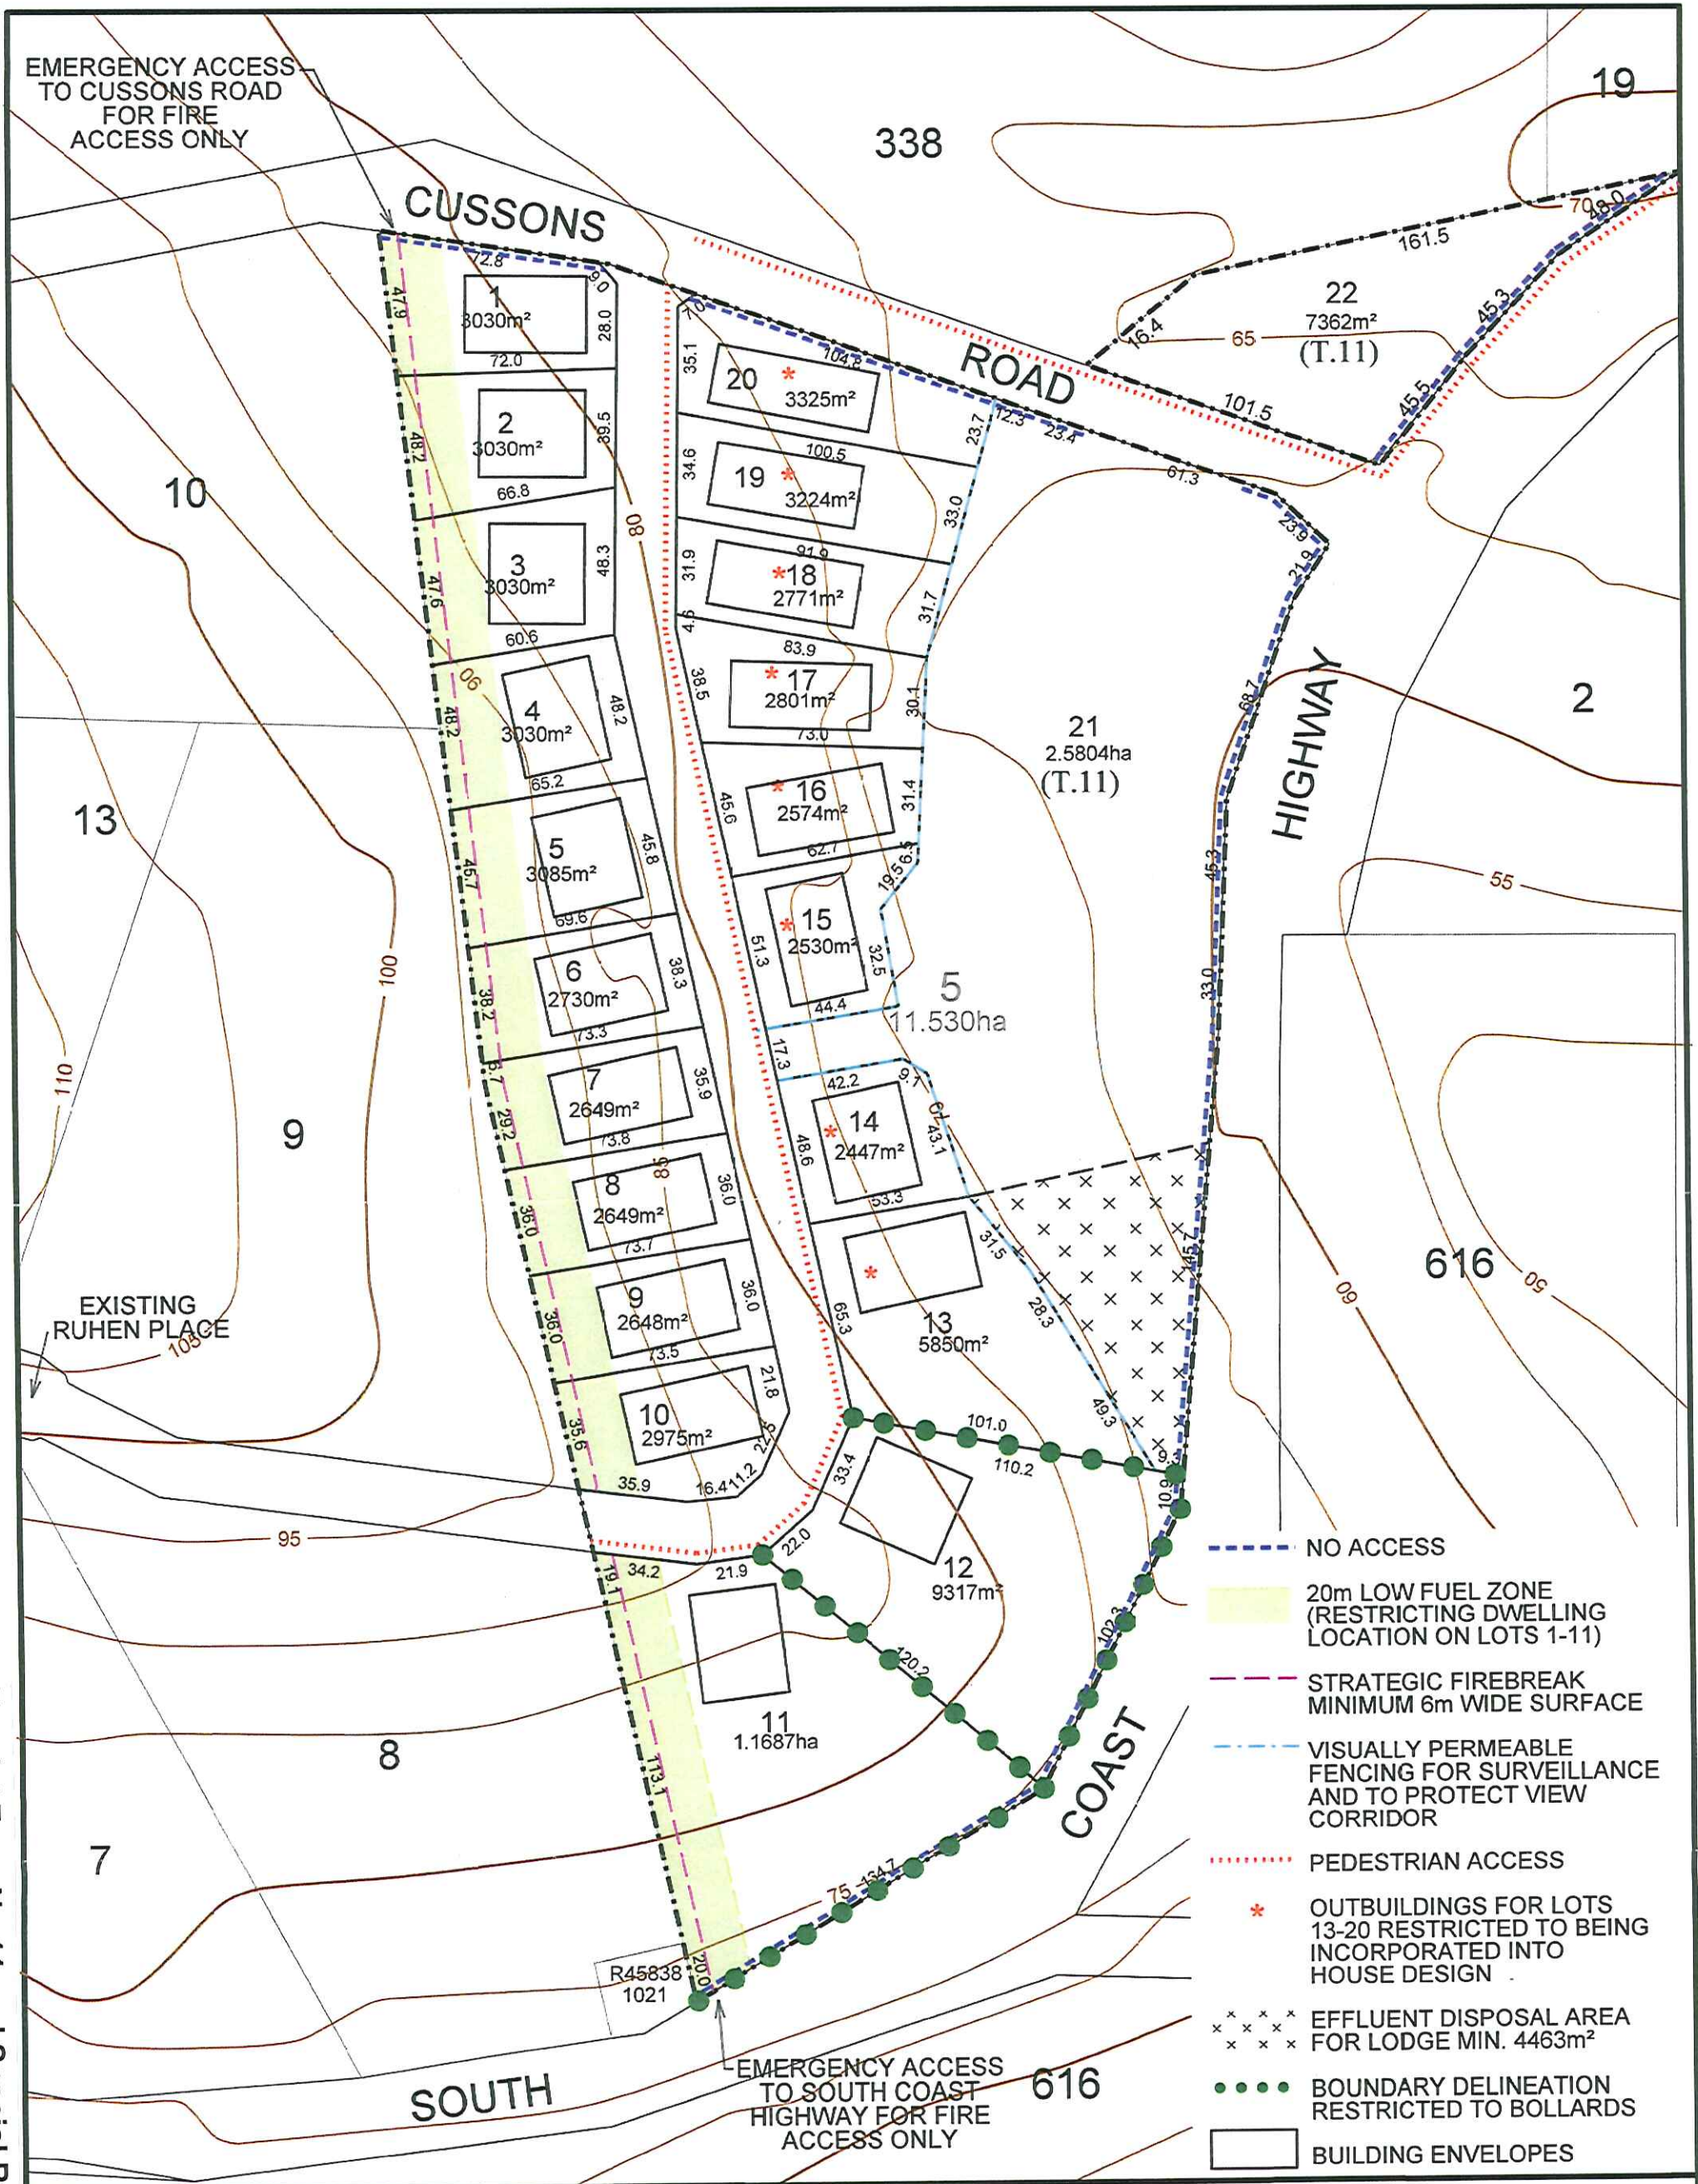

SUBDIVISION GUIDE PLAN
LOT 5 CUSSONS ROAD
DENMARK

ORIGINAL
A1
SIZE

THIS PLAN HAS BEEN PREPARED FOR PLANNING PURPOSES. AREAS, CONTOURS AND DIMENSIONS SHOWN ARE SUBJECT TO SURVEY.

COPYRIGHT

THIS DOCUMENT IS AND SHALL REMAIN THE PROPERTY OF THOMPSON McROBERT EDGELOE PTY LTD. THE DOCUMENT MAY ONLY BE USED FOR THE PURPOSE FOR WHICH IT WAS COMMISSIONED AND IN ACCORDANCE WITH THE TERMS OF ENGAGEMENT FOR THE COMMISSION. UNAUTHORISED USE OF THIS DOCUMENT IN ANY FORM WHATSOEVER IS PROHIBITED.

PLANNER:
J.D.

SCALE:
1:1000 at A1
1:2000 at A3

PLANNING No.
06379P-08

DRAFTER:
J.W.

DATE:
10.03.2010

