

ENDORSEMENT

This structure plan is prepared under the provisions of the Shire of Denmark
Local Planning Scheme No. 3.


IT IS CERTIFIED THAT THIS STRUCTURE PLAN WAS APPROVED BY RESOLUTION OF THE
WESTERN AUSTRALIAN PLANNING COMMISSION ON:

2015


In accordance with Schedule 2, Part 4, Clause 28 (2) and refer to Part 1, 2. (b) of the *Planning and Development (Local Planning Schemes) Regulations 2015*.

Date of Expiry:

19 OCTOBER 2028

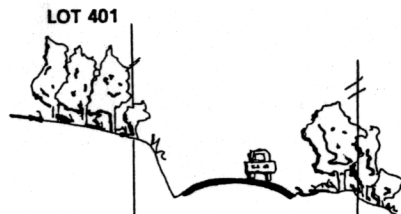

SOUTH COAST HIGHWAY
SECTION 'A-A'

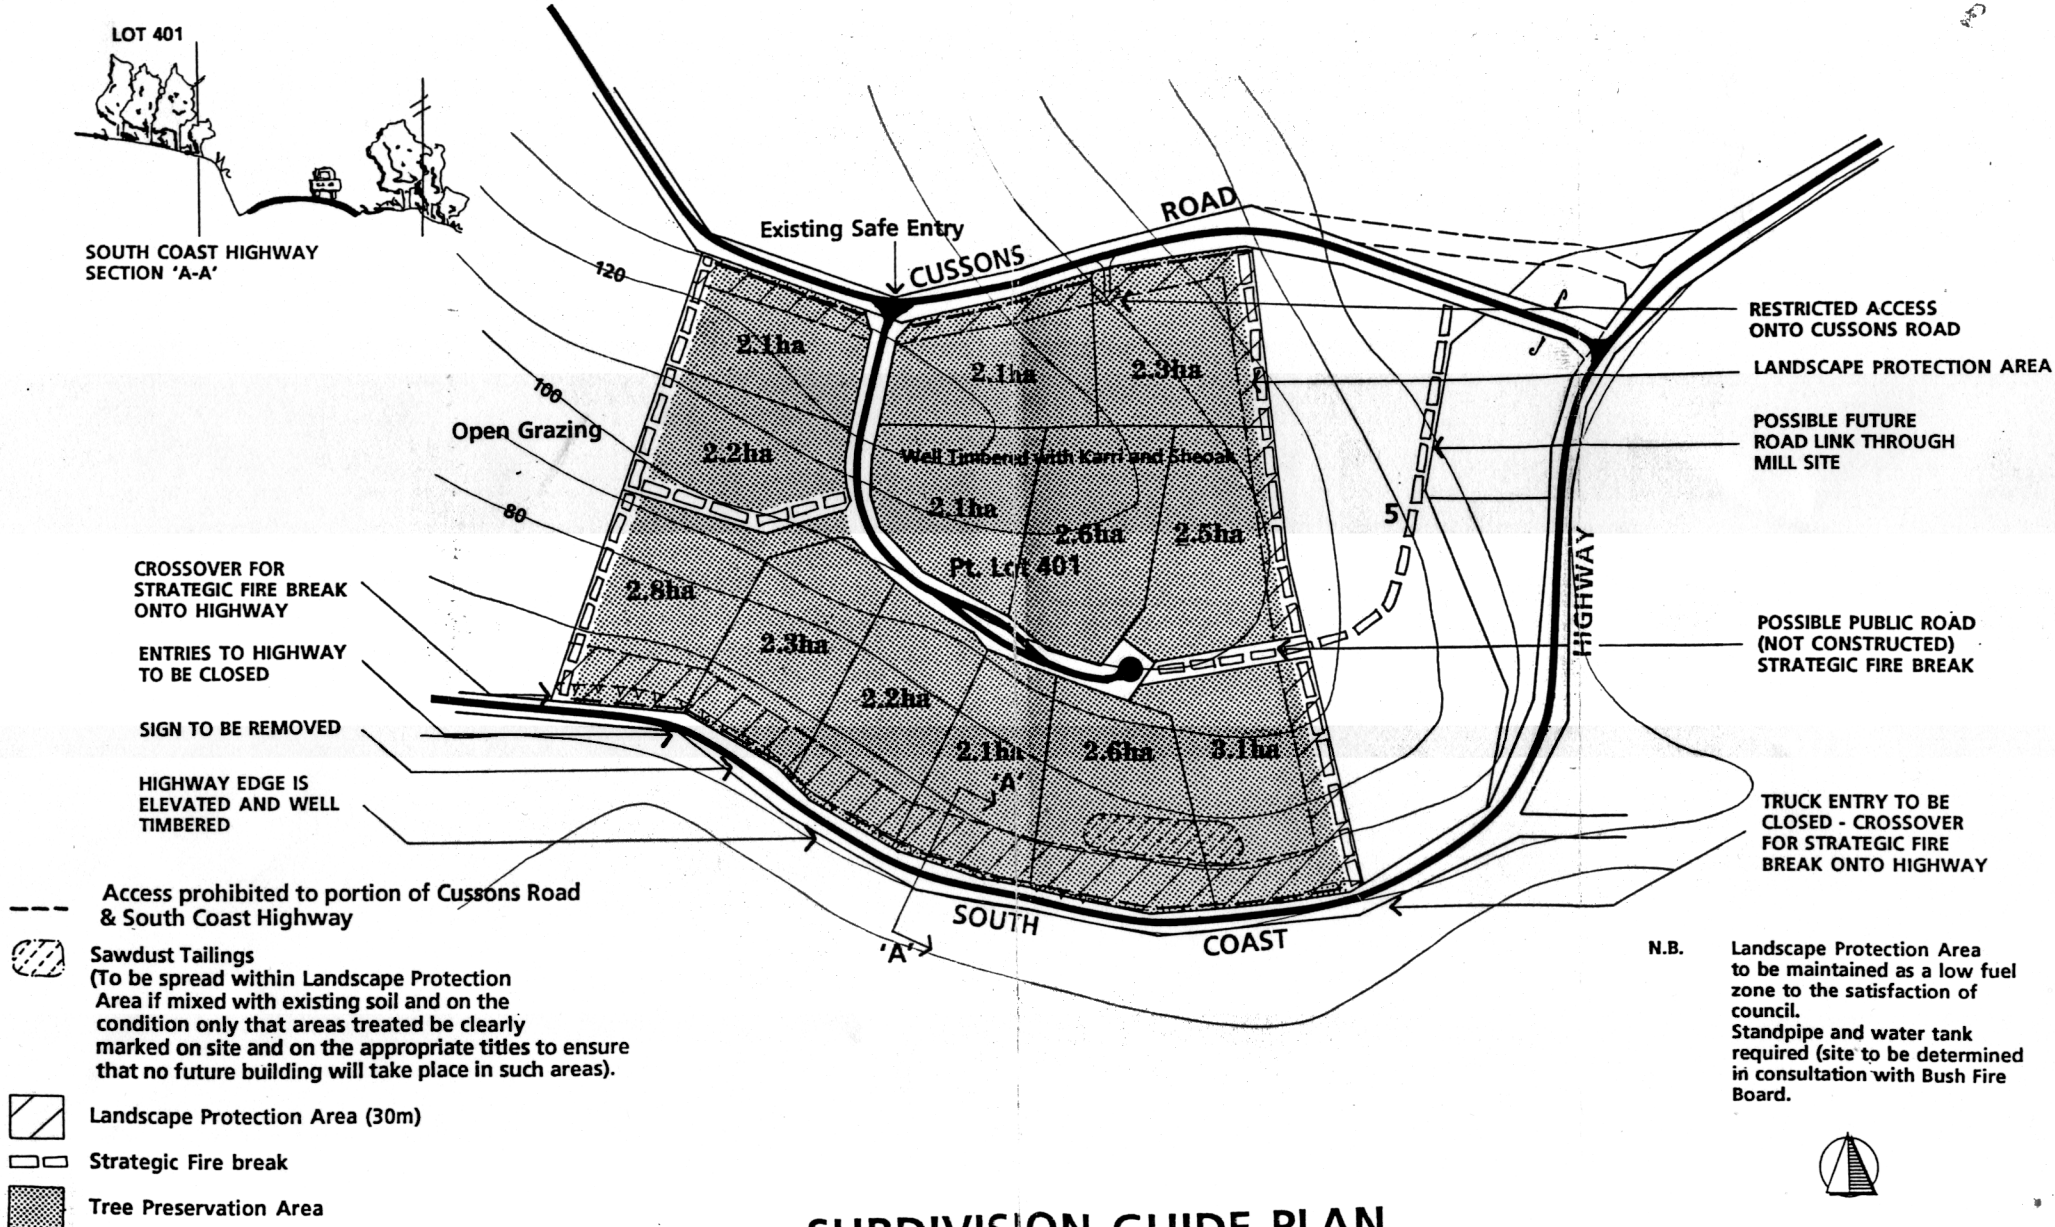

N.B. Landscape Protection Area
to be maintained as a low fuel
zone to the satisfaction of
council.
Standpipe and water tank
required (site to be determined
in consultation with Bush Fire
Board).



SUBDIVISION GUIDE PLAN PT. LOT 401 CUSSONS ROAD, DENMARK

FORSTAR PTY. LTD.

Taylor Burrell

Town planning and design
187 Roberts Road Subiaco 6008
PO Box 503 West Perth Western Australia 6872
Telephone (09) 382 2911 Facsimile (09) 382 4586

Adopted by Resolution of the Council of the
Shire of Denmark at the ORDINARY
meeting of the Council held on the
27 day of MARCH 1996

Date	Scale	Plan No
AUGUST, 1995	1:5 000	93/99/2