




## Wangkatjungka Layout Plan 1 - Living Area

## Amendment 12

**WAPC** Western Australian Planning Commission

This Layout Plan does not constitute development approval. It is the responsibility of the developer to ensure that all relevant consents, approvals, licences and clearances are in place prior to commencing physical works on the site. Organisations responsible for such matters may include land owner, local government, incorporated community council, native title representative body, native title prescribed body corporate, Aboriginal Cultural Materials Committee, Environmental Protection Authority, state and federal government departments, and other relevant regulatory authorities.

Go to the [PlanWA interactive planning map](#) to view Layout Plans with other spatial layers.

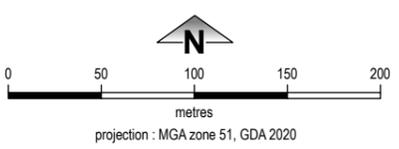

**Layout Plan map-sets and background reports**

© 2023 Western Australian Land Information Authority Location information data licensed from Western Australian Land Information Authority (WALIA) trading as Landgate. Copyright in the location information data remains with WALIA. WALIA does not warrant the accuracy or completeness of the location information data or its suitability for any particular purpose. Base information and aerial imagery supplied by the Western Australian Land Information Authority SLIP 1447-2023-1.

© 2024. Aerial image, April 2024.

Waterway based on 1 in 100 AEP flood level, Wangkatjungka Flood Hazard Assessment Report June 2015. Refer to report for Finished Floor Levels.

**Settlement layout lots are not derived from calculated dimensions.**

Map document: WangkatjungkaLP1\_Amd12.aprx  
Produced by Data Analytics, Department of Planning, Lands & Heritage on behalf of the Western Australian Planning Commission.  
© Western Australian Planning Commission 2026

Land Use (see <a href="#">Aboriginal Settlements Guideline</a> )	
road reserve	road, essential service distribution network
residential	house, residential quarters
visitor camping	camping ground, traditional law and culture
community	child care premises, civic use, corrective institution, educational establishment, health care centre, worship building
open space	agriculture - extensive, essential service distribution network, traditional law and culture
rural	rural pursuit, agriculture - extensive, animal husbandry - intensive, agriculture - intensive, essential service distribution network
recreation	recreation, essential service distribution network
pedestrian access way	essential service distribution network, pedestrian access way
drinking water source protection area	any use permitted under the Drinking Water Source Protection Plan
waterway	agriculture - extensive, agriculture - intensive, traditional law and culture
commercial	art centre, caravan park, motel, office, service station, shop, tourism accommodation
industrial	fuel depot, industry, motor vehicle repair, storage, vehicle wrecking
public utility	electricity supply, essential service distribution network, drinking water supply, wastewater disposal, telecommunications, rubbish disposal

Features	
●	bore

Land Administration	
	cadastre
	lodged cadastre
	recommended settlement zone
	settlement zone
	settlement layout (SL) lot & SL-lot number


  

Exclusion Boundary	
	chlorine gas storage
	drinking water source wellhead protection zone
	fuel storage
	industry
	no-go area
	power station
	wastewater

Layout Plan 1 endorsement	
Community	24 February 2004
Local Government	15 July 2004
Traditional Owners	-
WAPC	22 March 2006

Amendment 12 endorsement	
WAPC	16 February 2026

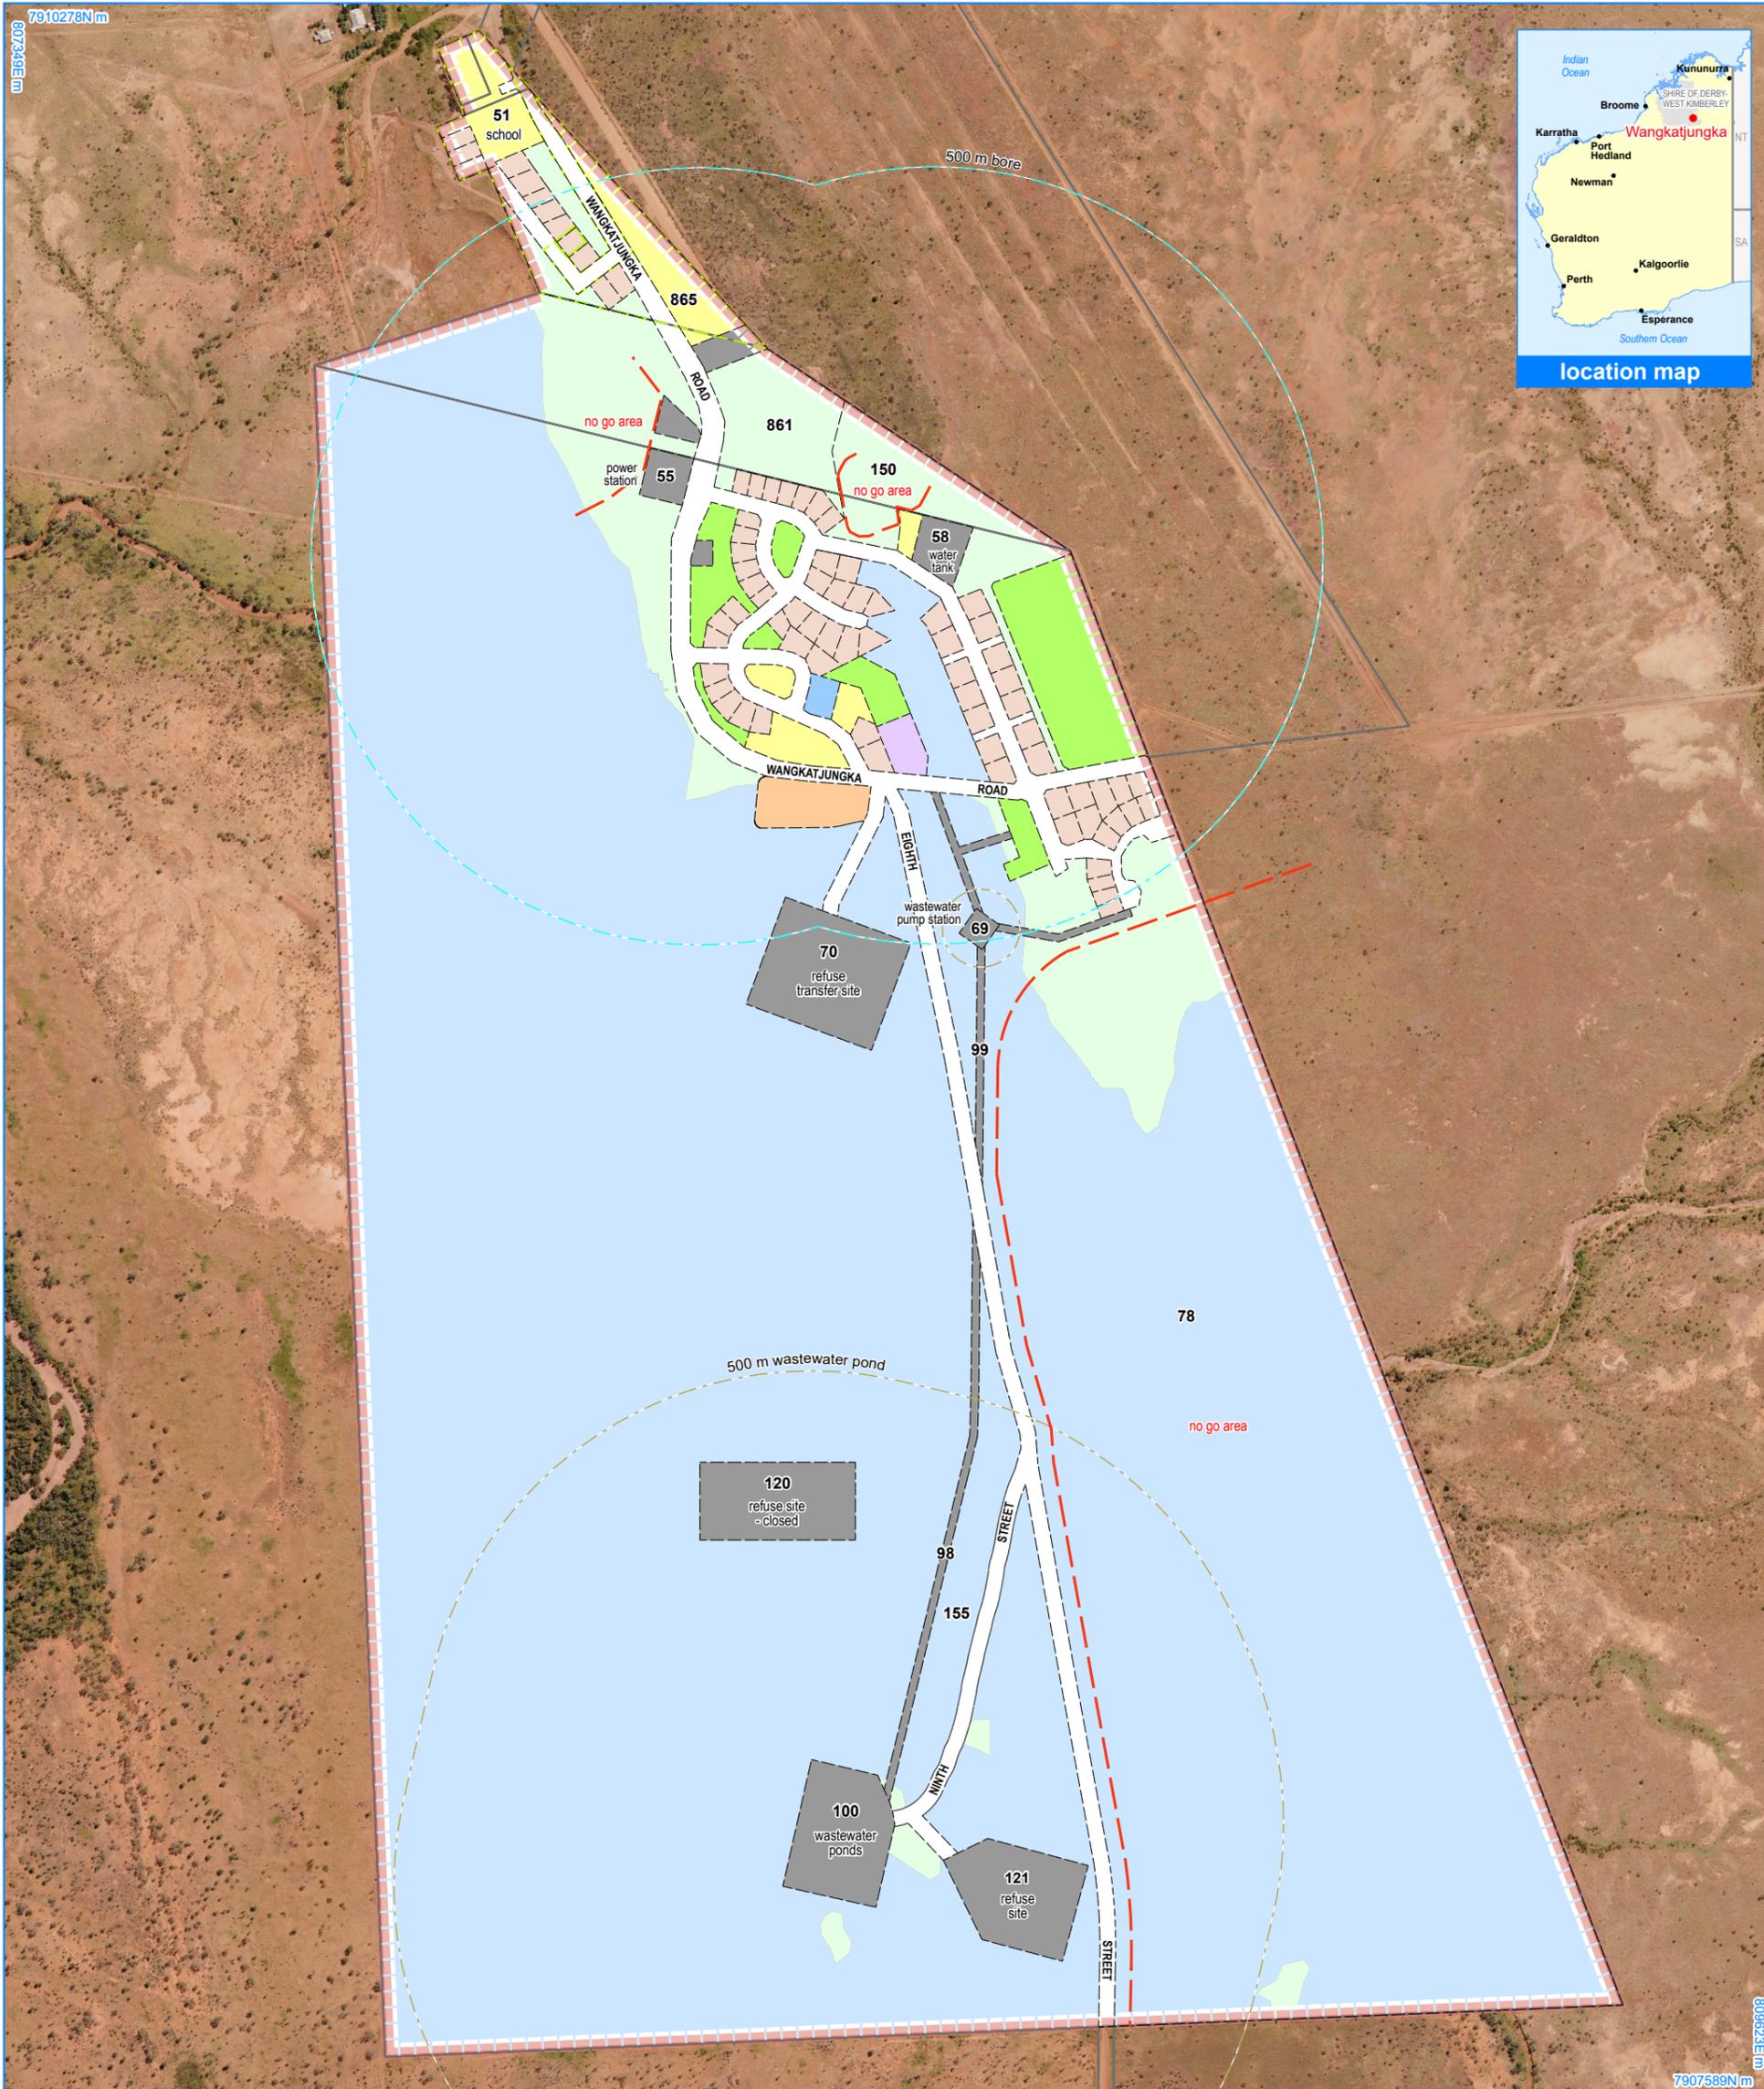


## Wangkatjungka Layout Plan 1 - Context

## Amendment 12



This Layout Plan does not constitute development approval. It is the responsibility of the developer to ensure that all relevant consents, approvals, licences and clearances are in place prior to commencing physical works on the site. Organisations responsible for such matters may include land owner, local government, incorporated community council, native title representative body, native title prescribed body corporate, Aboriginal Cultural Materials Committee, Environmental Protection Authority, state and federal government departments, and other relevant regulatory authorities. Go to the [PlanWA interactive planning map](#) to view Layout Plans with other spatial layers.

Layout Plan 1 endorsement	
Community	24 February 2004
Local Government	15 July 2004
Traditional Owners	-
WAPC	22 March 2006
Amendment 12 endorsement	
WAPC	16 February 2026

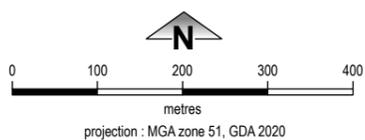

© 2023 Western Australian Land Information Authority Location information data licensed from Western Australian Land Information Authority (WALIA) trading as Landgate. Copyright in the location information data remains with WALIA. WALIA does not warrant the accuracy or completeness of the location information data or its suitability for any particular purpose. Base information and aerial imagery supplied by the Western Australian Land Information Authority SLIP 1447-2023-1. Cadastre, February 2026. Aerial image, April 2024. Waterway based on 1 in 100 AEP flood level, Wangkatjungka Flood Hazard Assessment Report June 2015. Refer to report for Finished Floor Levels. **Settlement layout lots are not derived from calculated dimensions.** Map document: WangkatjungkaLP1\_Amd12.aprx Produced by Data Analytics, Department of Planning, Lands & Heritage on behalf of the Western Australian Planning Commission. © Western Australian Planning Commission 2026

### Land Use

road reserve	road, essential service distribution network
residential	house, residential quarters
visitor camping	camping ground, traditional law and culture
community	child care premises, civic use, corrective institution, educational establishment, health care centre, worship building
open space	agriculture - extensive, essential service distribution network, traditional law and culture
rural	rural pursuit, agriculture - extensive, animal husbandry - intensive, agriculture - intensive, essential service distribution network
recreation	recreation, essential service distribution network
pedestrian access way	essential service distribution network, pedestrian access way
drinking water source protection area	any use permitted under the Drinking Water Source Protection Plan
waterway	agriculture - extensive, agriculture - intensive, traditional law and culture
commercial	art centre, caravan park, motel, office, service station, shop, tourism accommodation
industrial	fuel depot, industry, motor vehicle repair, storage, vehicle wrecking
public utility	electricity supply, essential service distribution network, drinking water supply, wastewater disposal, telecommunications, rubbish disposal


### Land Administration

	cadastre
	lodged cadastre
	recommended settlement zone
	settlement zone
	settlement layout (SL) lot & SL-lot number

### Exclusion Boundary

	drinking water source wellhead protection zone
	no-go area
	wastewater

7910735N m  
807128E m

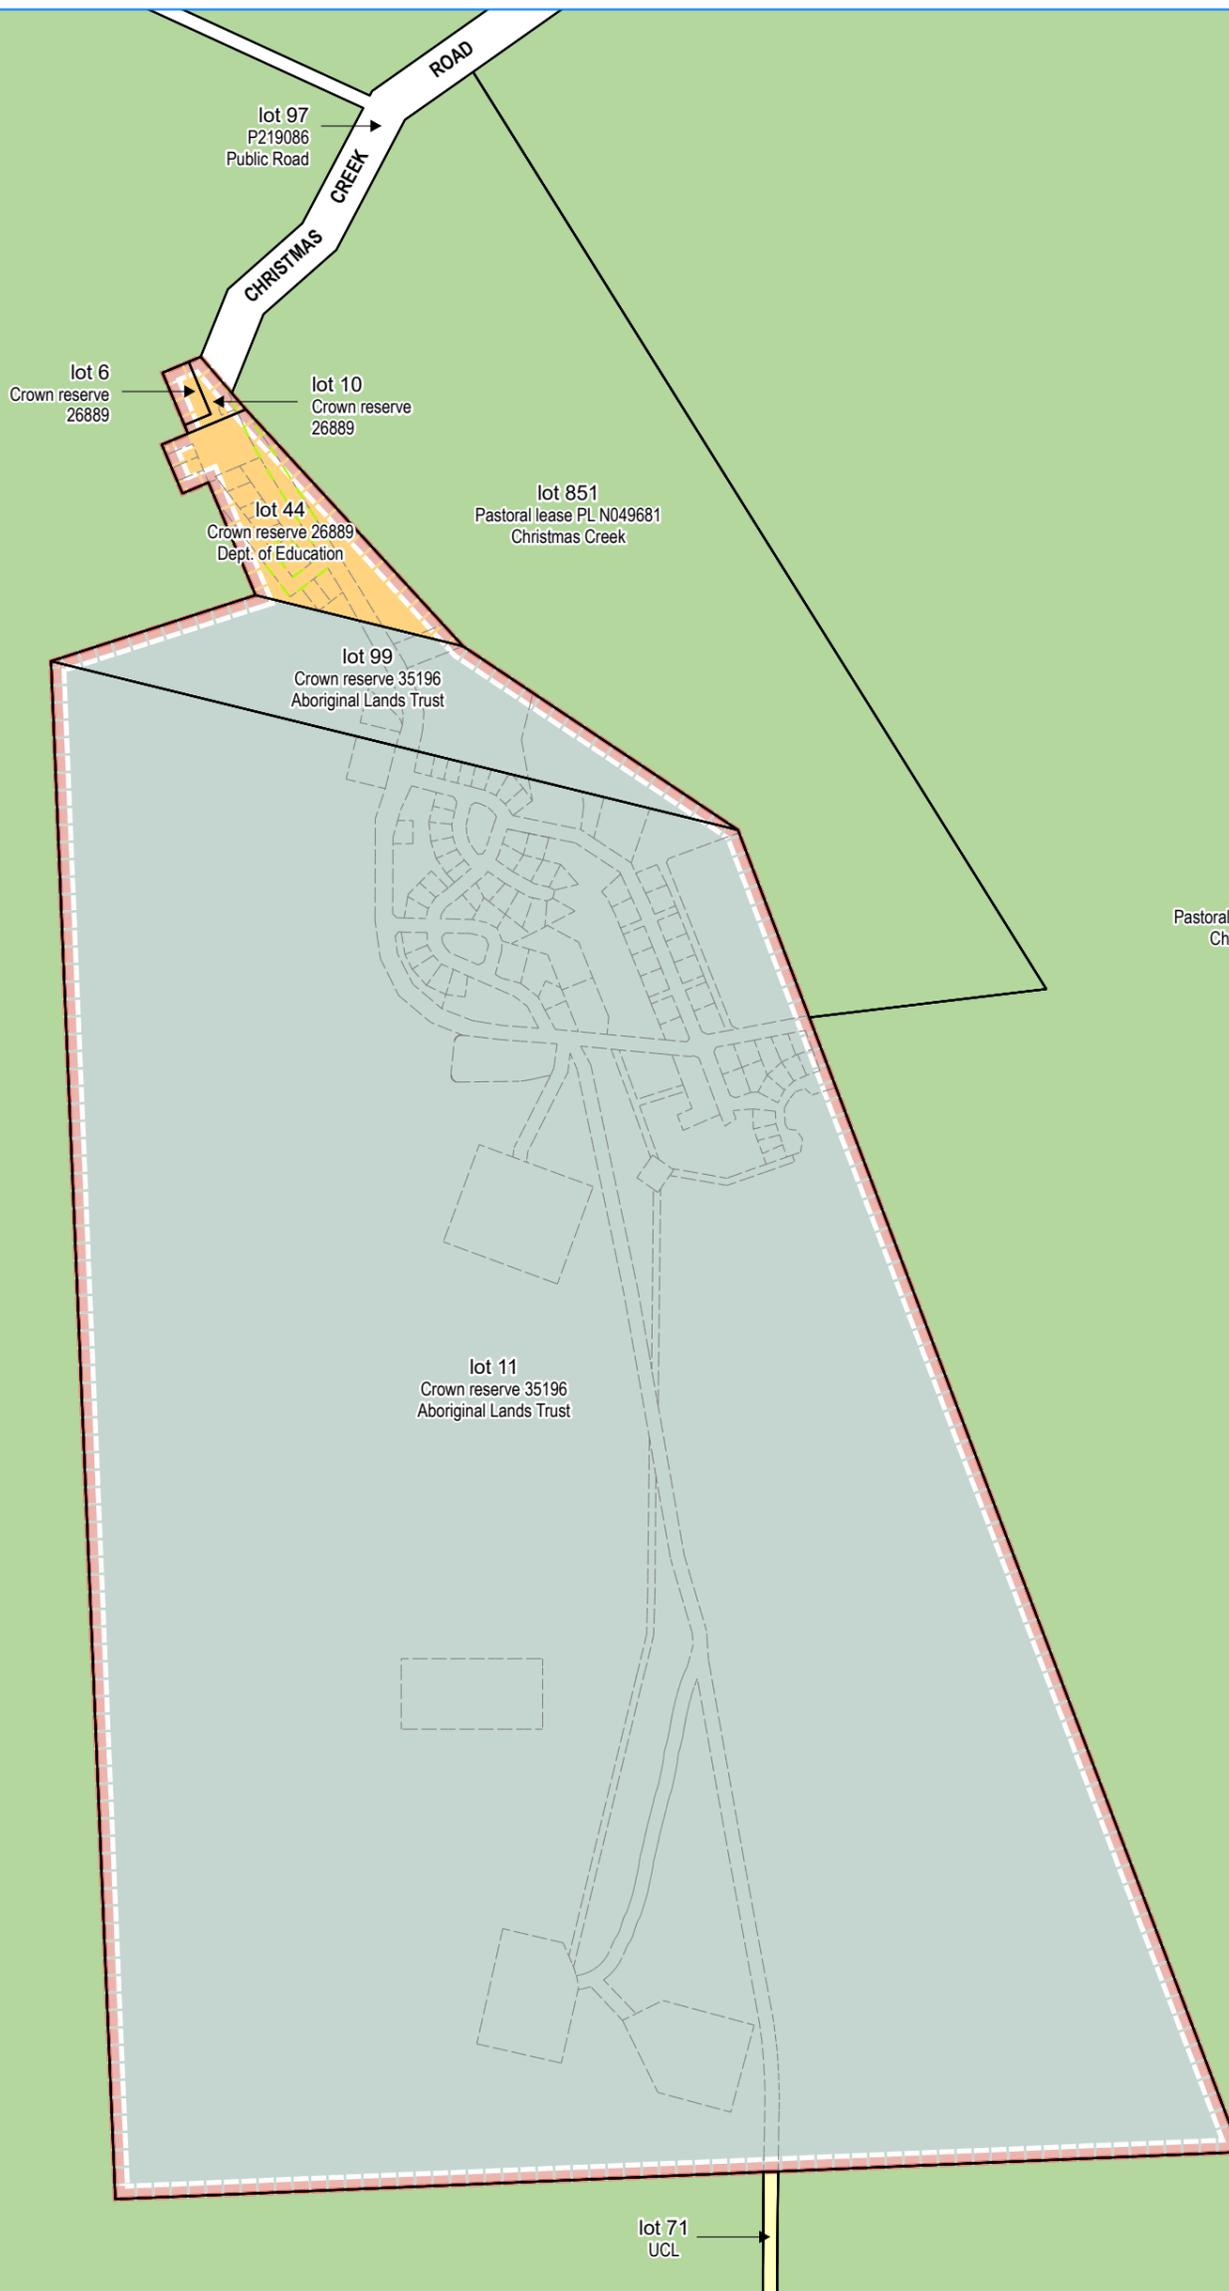

7907495N m  
809698E m

## Wangkatjungka Layout Plan 1 - Land Tenure


## Amendment 12



This Layout Plan does not constitute development approval. It is the responsibility of the developer to ensure that all relevant consents, approvals, licences and clearances are in place prior to commencing physical works on the site. Organisations responsible for such matters may include land owner, local government, incorporated community council, native title representative body, native title prescribed body corporate, Aboriginal Cultural Materials Committee, Environmental Protection Authority, state and federal government departments, and other relevant regulatory authorities.

Go to the [PlanWA interactive planning map](#) to view Layout Plans with other spatial layers.

Layout Plan 1 endorsement	
Community	24 February 2004
Local Government	15 July 2004
Traditional Owners	-
WAPC	22 March 2006
Amendment 12 endorsement	
WAPC	16 February 2026

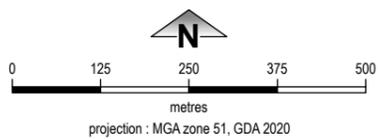

© 2023 Western Australian Land Information Authority Location information data licensed from Western Australian Land Information Authority (WALIA) trading as Landgate. Copyright in the location information data remains with WALIA. WALIA does not warrant the accuracy or completeness of the location information data or its suitability for any particular purpose. Base information and aerial imagery supplied by the Western Australian Land Information Authority SLIP 1447-2023-1. Cadastre, February 2026. Settlement layout lots are not derived from calculated dimensions. Map document: WangkatjungkaLP1\_Amd12.aprx Produced by Data Analytics, Department of Planning, Lands & Heritage on behalf of the Western Australian Planning Commission. © Western Australian Planning Commission 2026

### Land Tenure

crown reserve	
crown reserve - Aboriginal Lands Trust	
Department of Biodiversity, Conservation & Attractions managed	
freehold	
leasehold	
other	
pastoral lease	
pastoral lease - Aboriginal Lands Trust	
unallocated crown land	
water reserve	

### Land Administration

cadastre	
lodged cadastre	
recommended settlement zone	
settlement zone	
settlement layout (SL) lot	