
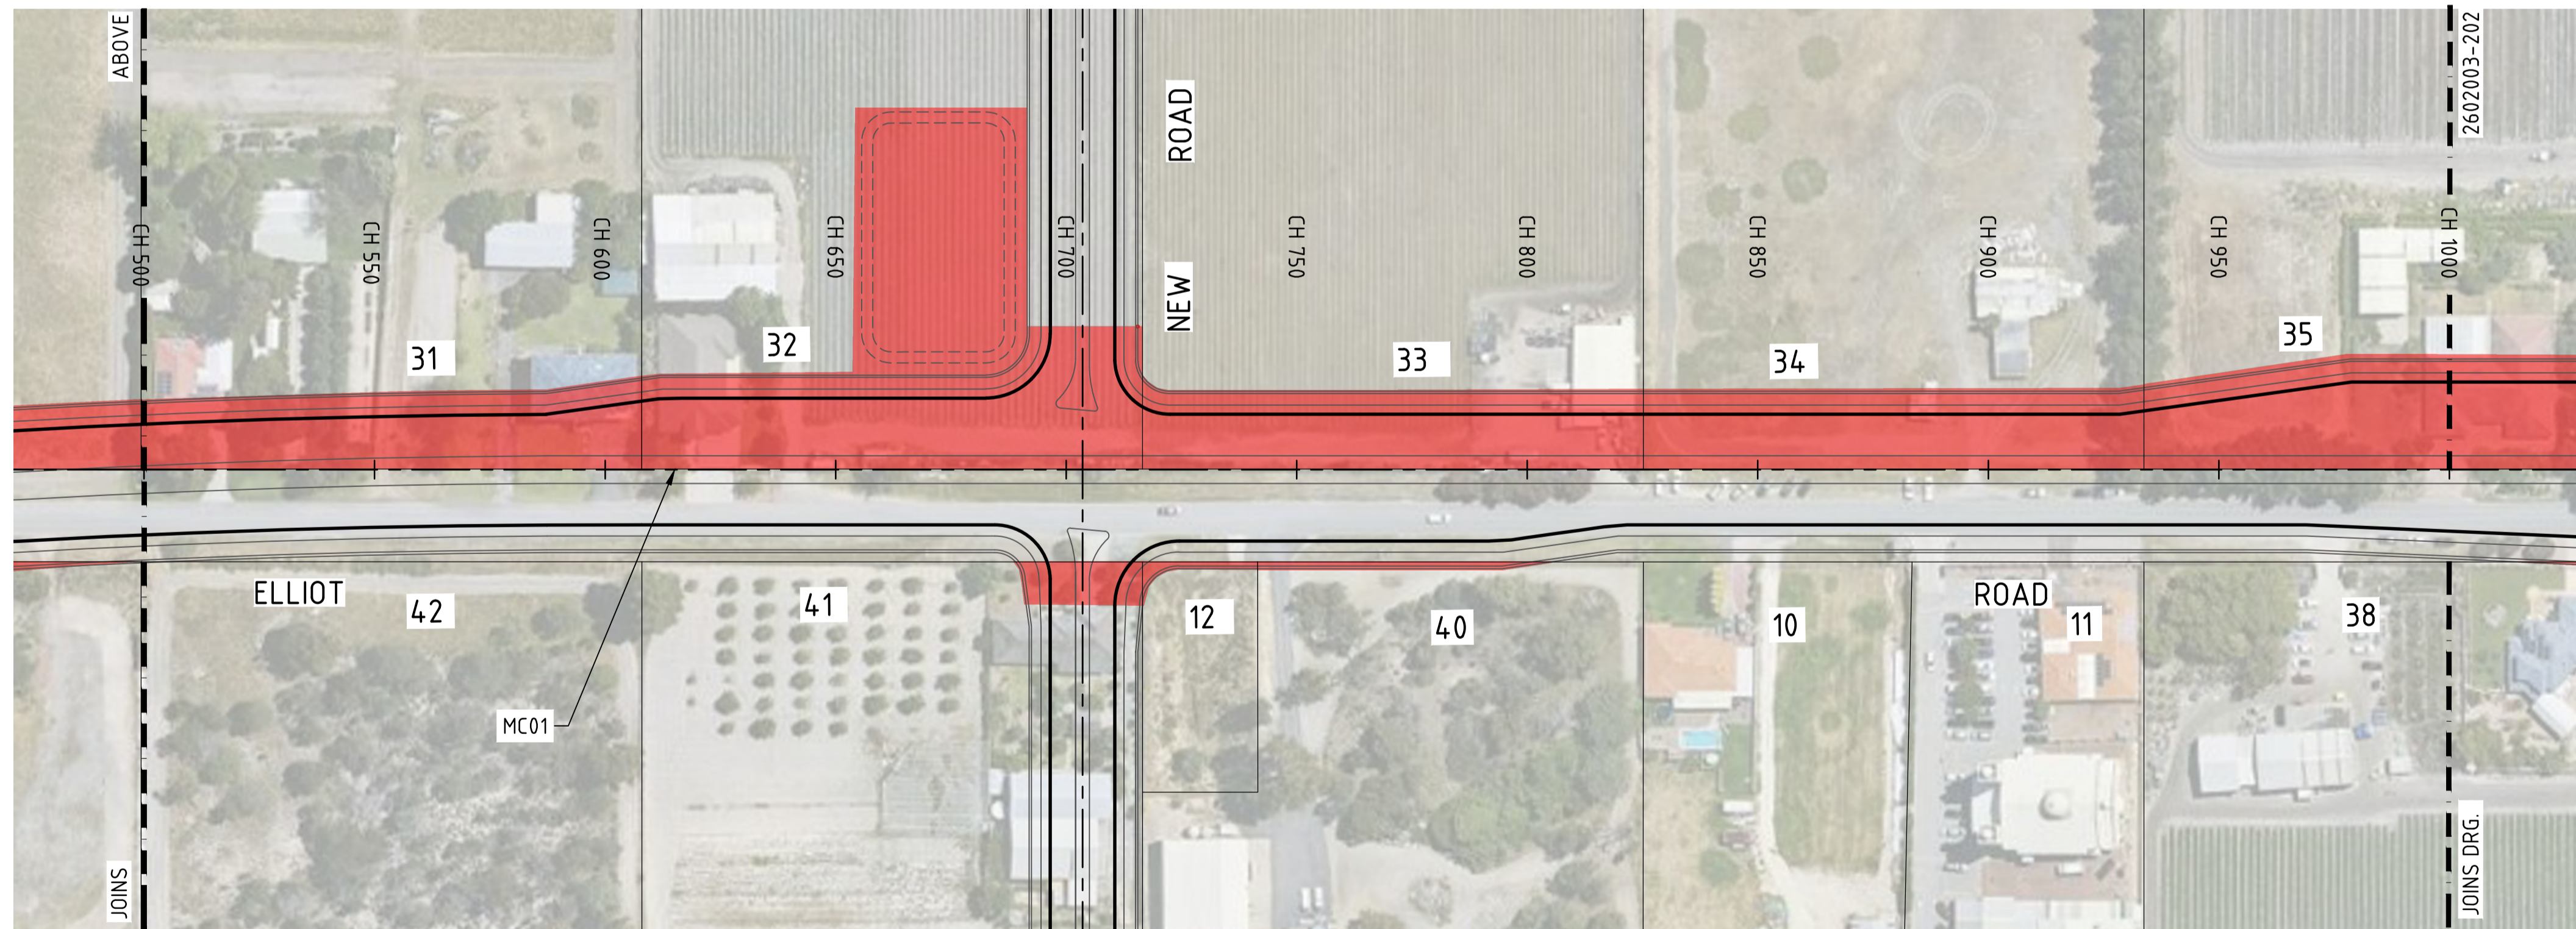


PLAN
1:1000

NOTES:

1. ALL DIMENSIONS SHOWN ARE IN METRES UNLESS NOTED OTHERWISE
2. IT IS THE RESPONSIBILITY OF THE CONTRACTOR TO LOCATE ALL UNDERGROUND SERVICES PRIOR TO COMMENCEMENT OF CONSTRUCTION

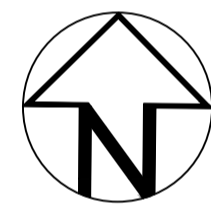

PLAN CONT.
1:1000

LEGEND

- CADASTRAL BOUNDARY
- LAND PROTECTION EXTENTS
- DESIGN CONCEPT

SCALE 1:1000
A 1

REV	DATE	REVISION DESCRIPTION	CHK	APP	DRG No.	REFERENCE DRAWING TITLE
C	28.05.26	MINOR AMENDMENTS	RN	RN		
B	27.05.26	GENERAL AMENDMENTS	RN	RN		
A	01.04.26	ISSUED FOR CLIENT REVIEW	RN	RN		

CLIENT
Department of Planning, Lands and Heritage

SCALE @A1
 HORIZ: 1:1000
 PROJ. DATUM
 HORIZONTAL: GDA2020
 VERTICAL: AHD
 LOCAL AUTHORITY
 CITY OF WANNEROO



INFORMATION ONLY

PROJECT INFORMATION	
DESIGNED BY:	TM
DRAWN BY:	JG
PROJECT No.	2602003
PROJ. MANAGER	R. NEEDHAM

DEPT. PLANNING, LANDS & HERITAGE	
ELLIOT ROAD	
ROAD RESERVATION STUDY	
LAND REQUIREMENTS SHEET 1 OF 5	
DRAWING NUMBER:	2602003-401
REV.	C