

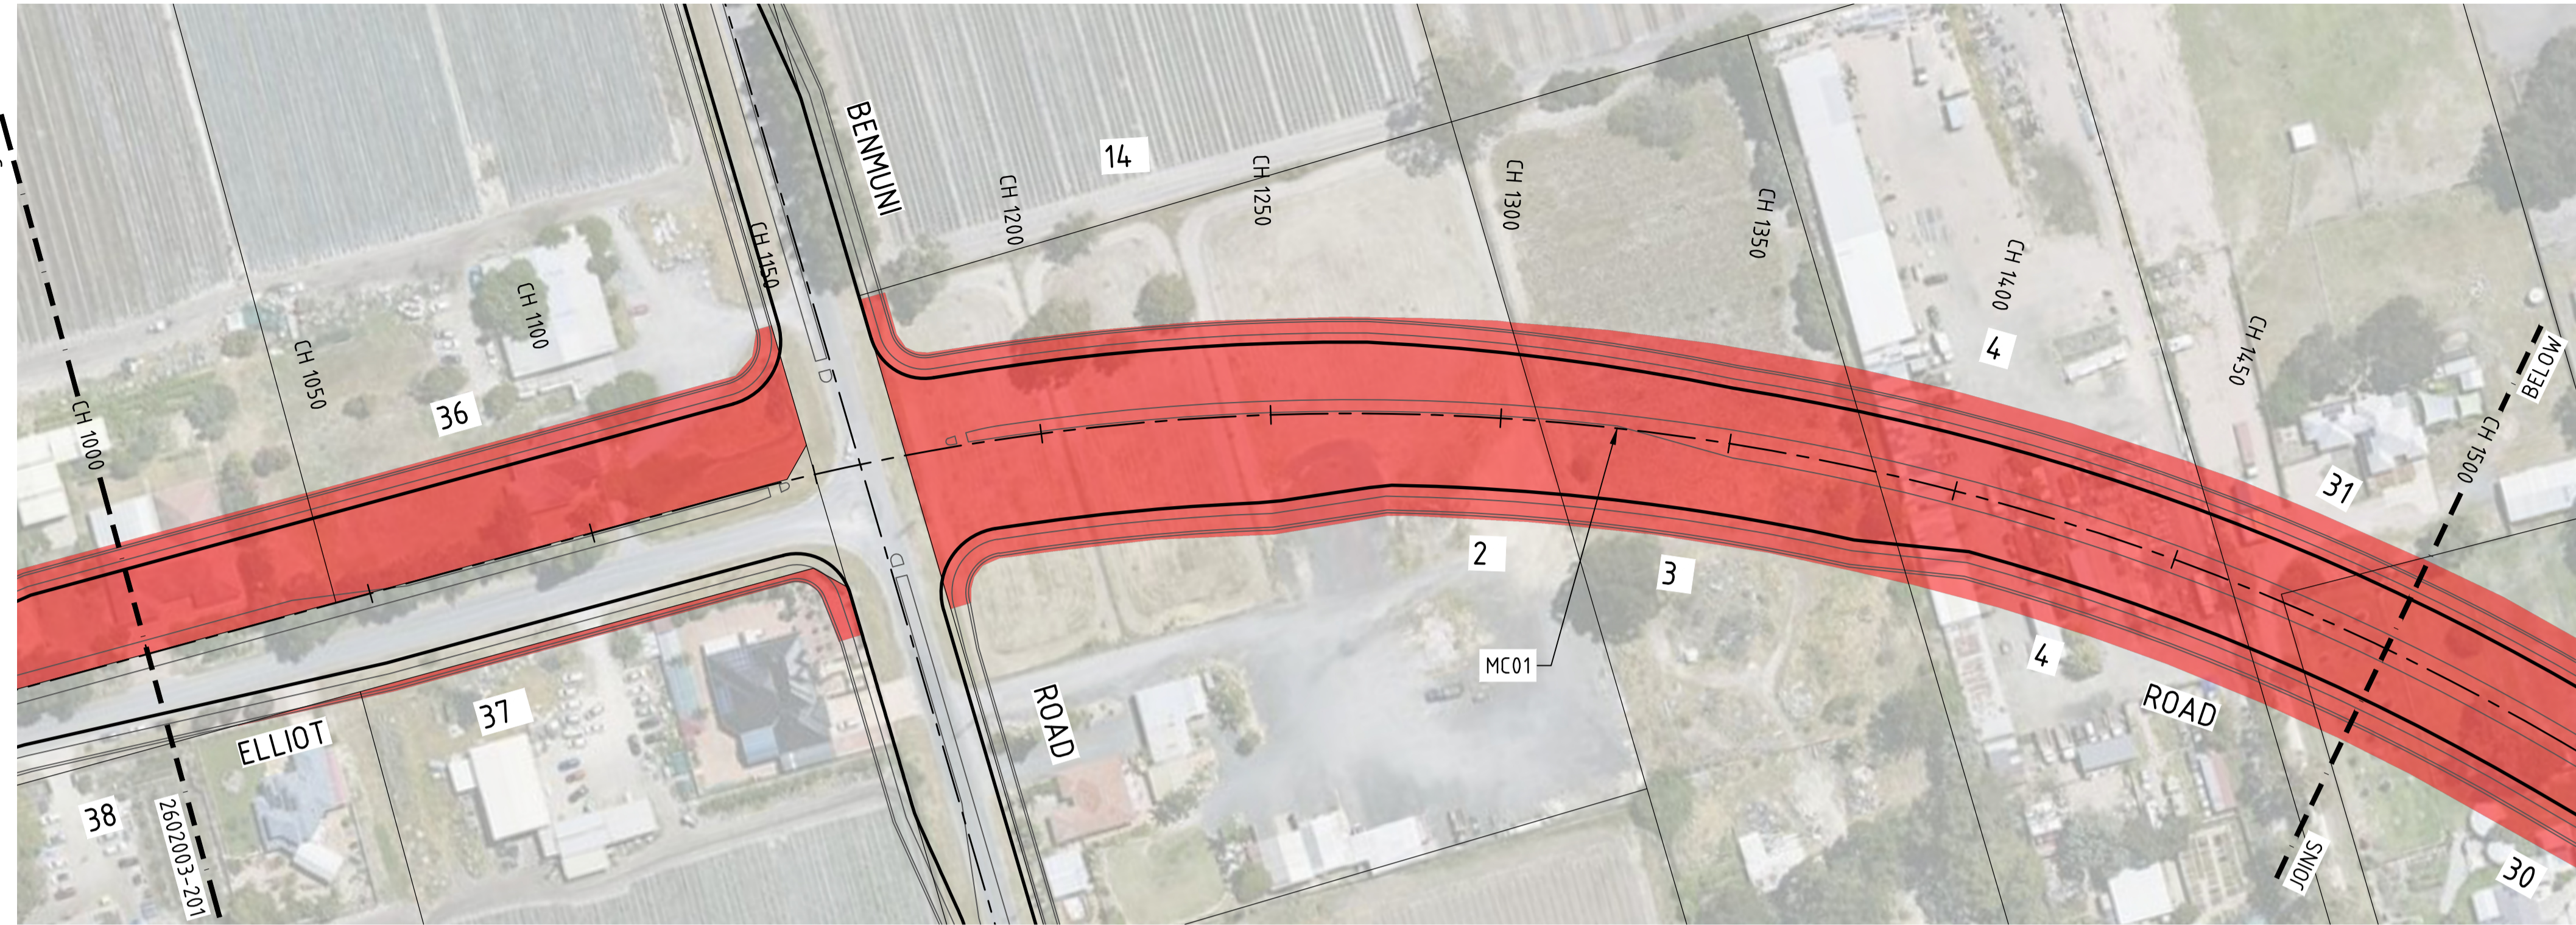
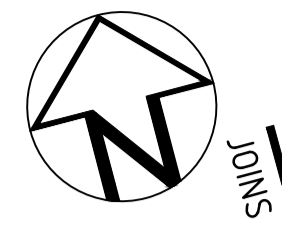


**NOTES:**

1. ALL DIMENSIONS SHOWN ARE IN METRES UNLESS NOTED OTHERWISE
2. IT IS THE RESPONSIBILITY OF THE CONTRACTOR TO LOCATE ALL UNDERGROUND SERVICES PRIOR TO COMMENCEMENT OF CONSTRUCTION

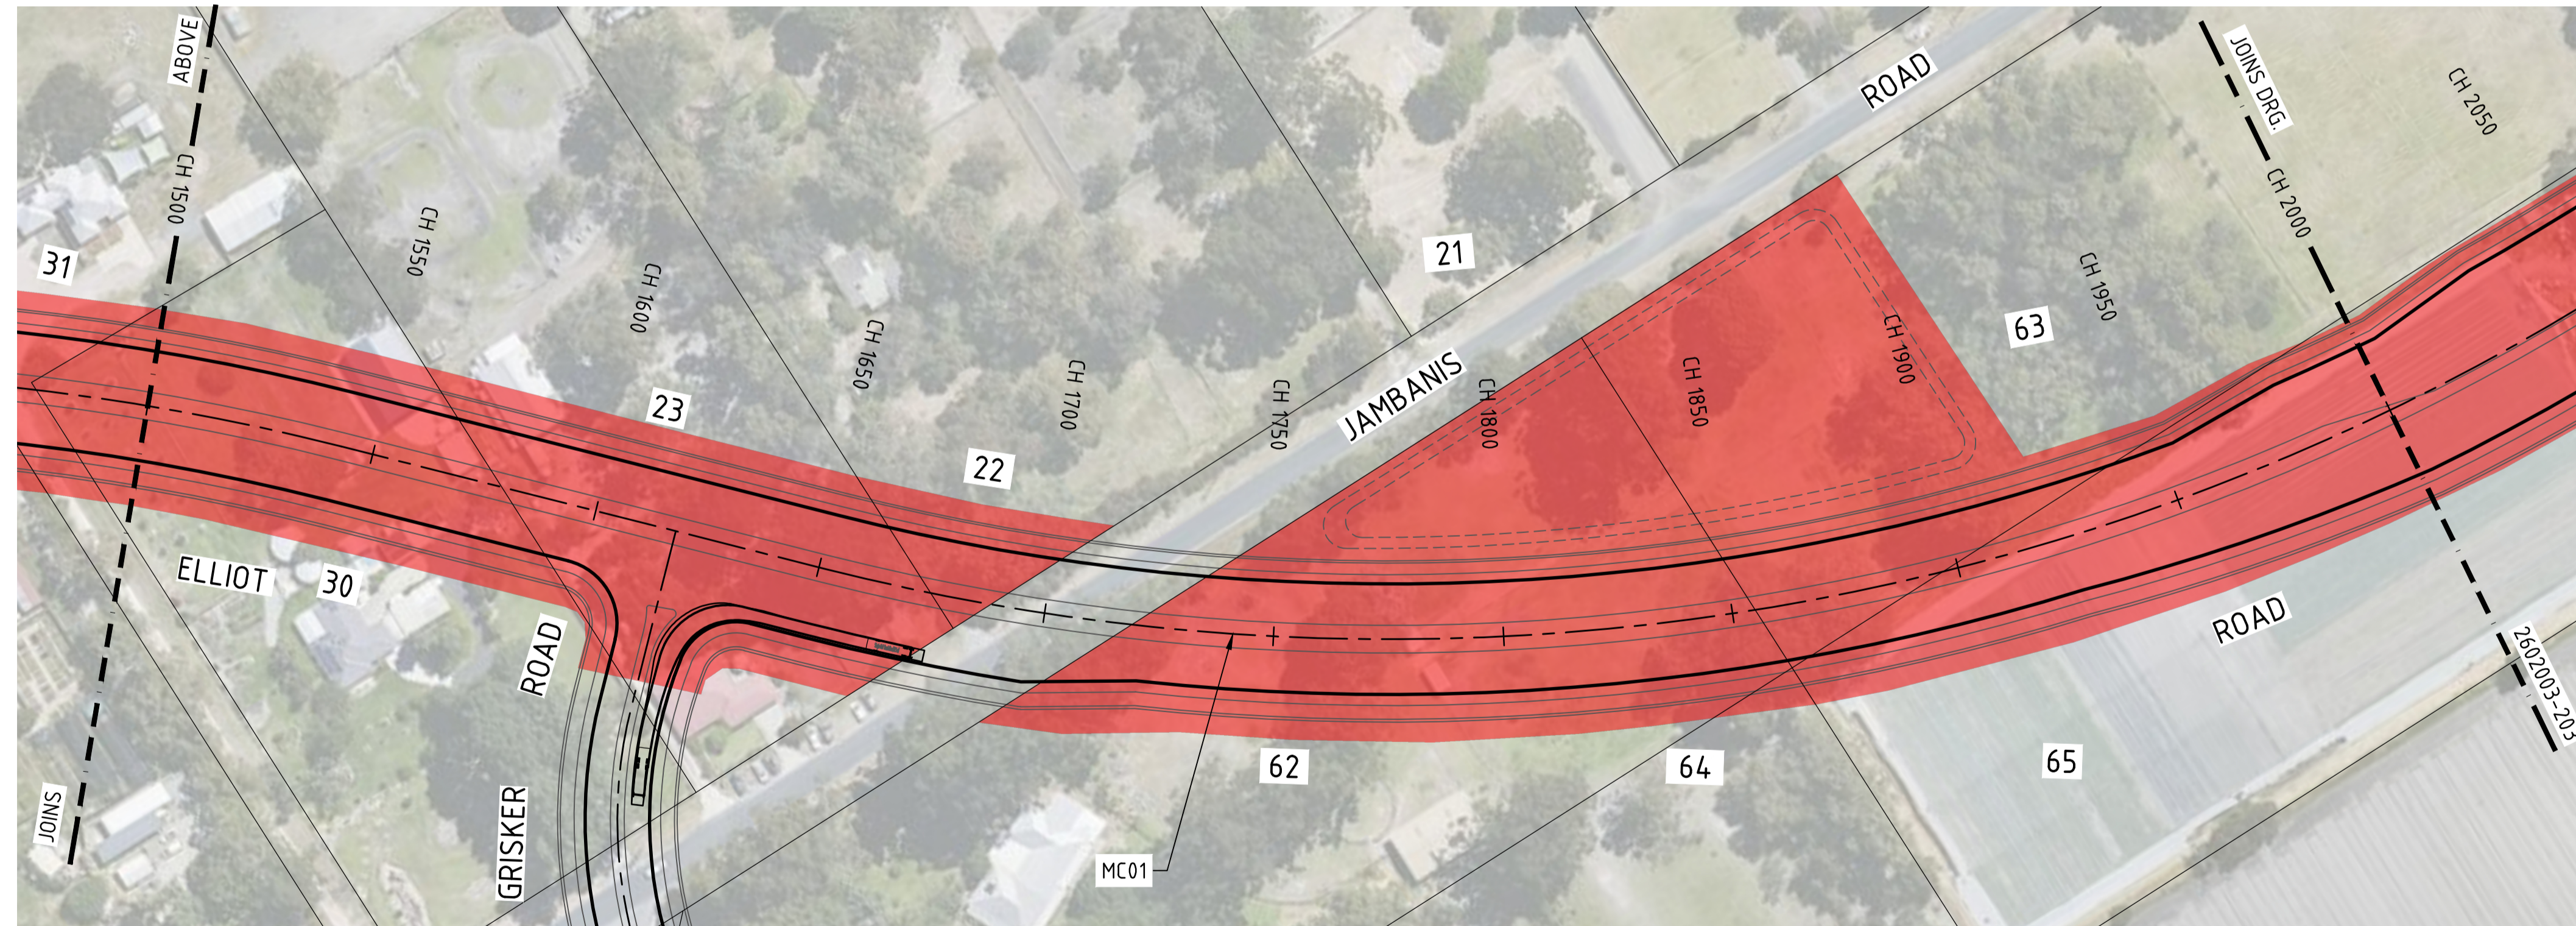

PLAN CONT.  
1:1000

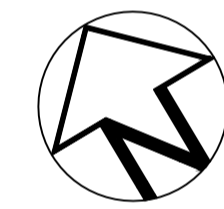

PLAN CONT.  
1:1000

**LEGEND**

- CADASTRAL BOUNDARY
- LAND PROTECTION EXTENTS

SCALE 1:1000

A  
1

REV	DATE	REVISION DESCRIPTION	CHK	APP	DRG No.	REFERENCE DRAWING TITLE
C	28.05.26	MINOR AMENDMENTS	RN	RN		
B	27.05.26	GENERAL AMENDMENTS	RN	RN		
A	01.04.26	ISSUED FOR CLIENT REVIEW	RN	RN		


CLIENT

**Department of Planning,  
Lands and Heritage**

SCALE @A1  
HORIZ: 1:1000

PROJ. DATUM  
HORIZONTAL: GDA2020  
VERTICAL: AHD

LOCAL AUTHORITY  
CITY OF WANNEROO

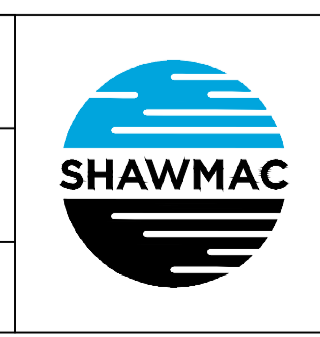

INFORMATION ONLY

PROJECT INFORMATION	
DESIGNED BY:	TM
DRAWN BY:	JG
PROJECT No.	2602003
PROJ. MANAGER	R. NEEDHAM

DEPT. PLANNING, LANDS & HERITAGE	
ELLIOT ROAD	
ROAD RESERVATION STUDY	
LAND REQUIREMENTS SHEET 2 OF 5	
DRAWING NUMBER:	2602003-402
REV.	C