



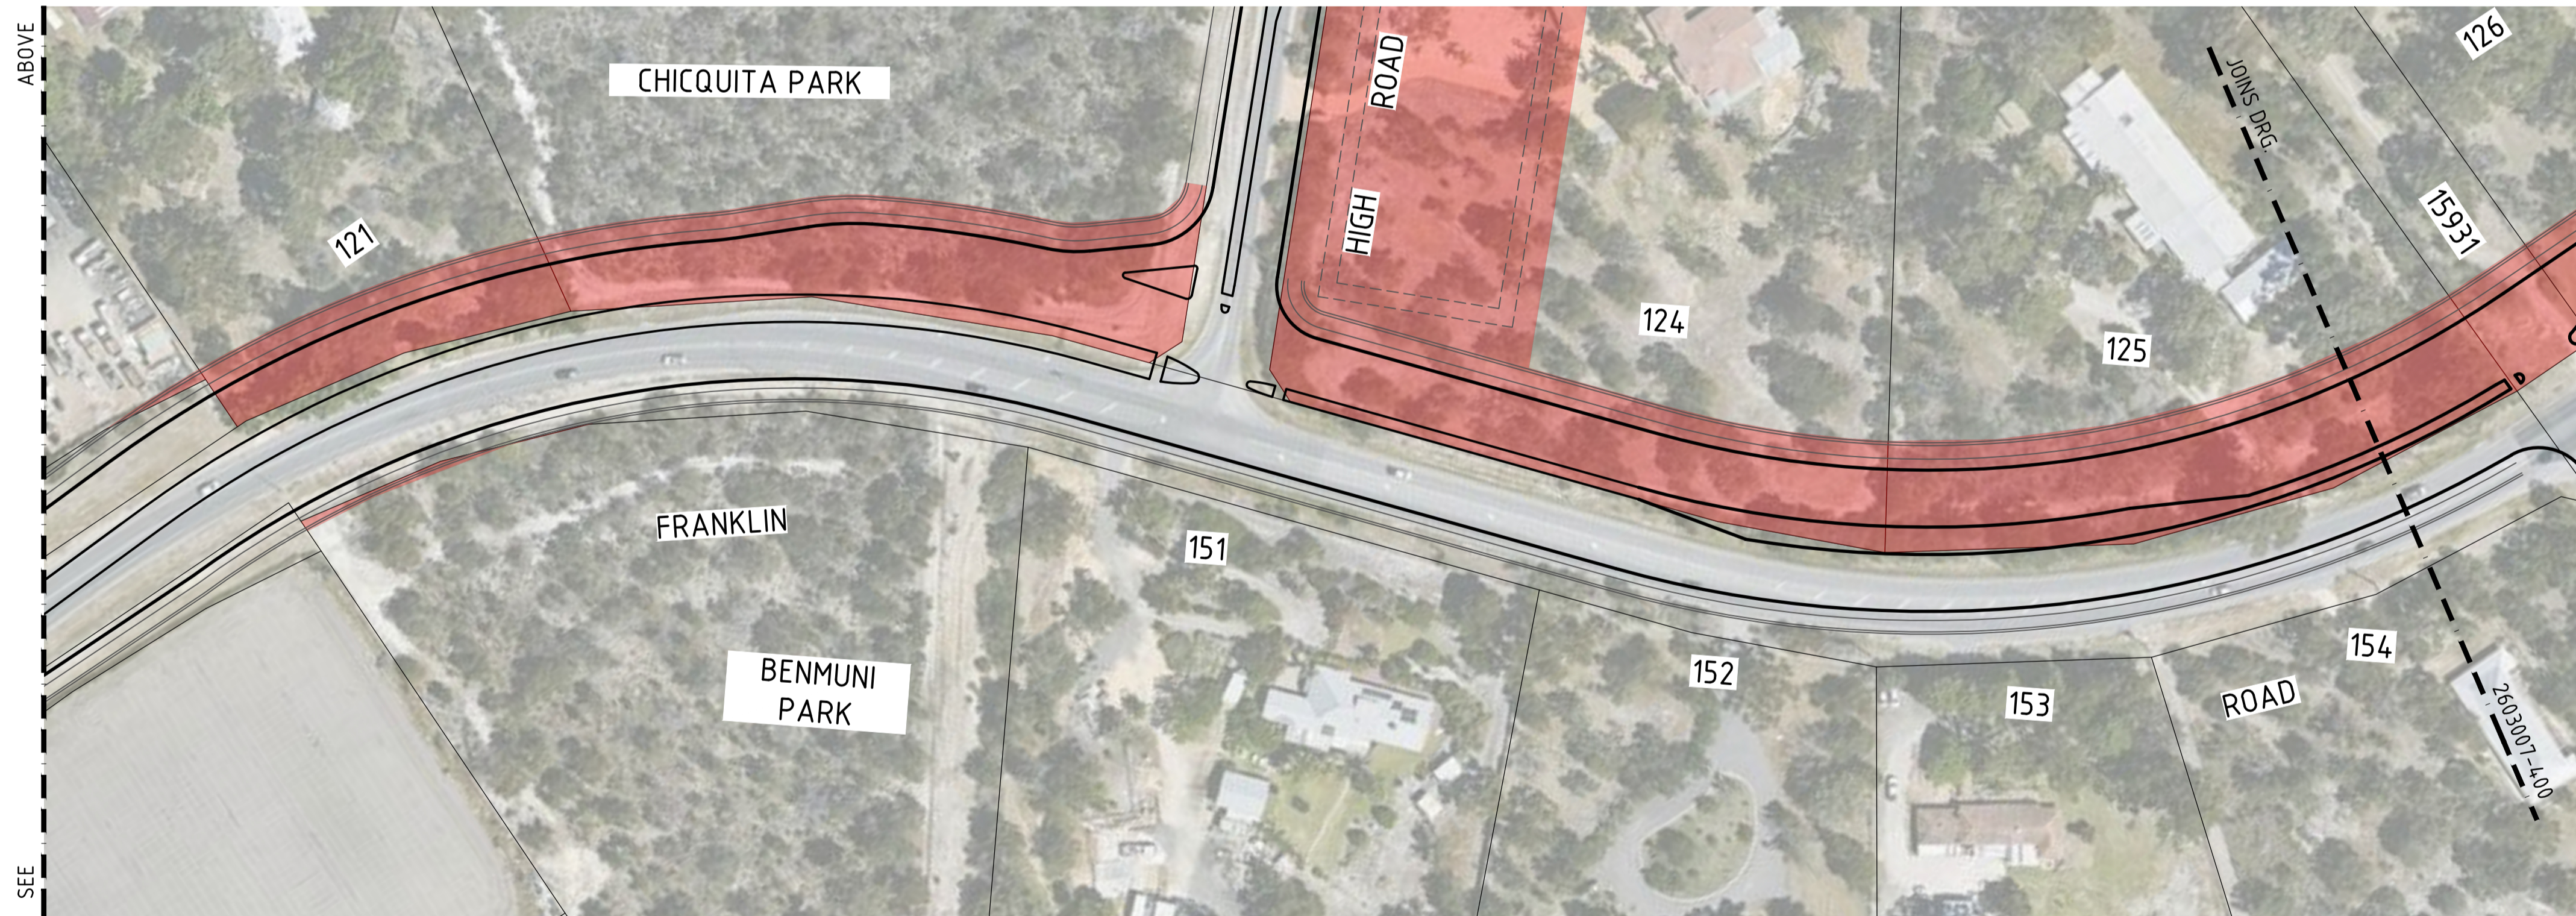

PLAN
1:1000

NOTES:

1. LOCAL ROADS ARE CONCEPTUAL ONLY AND SUBJECT TO FURTHER INVESTIGATION.
2. FOR EARTHWORKS, FURTHER INVESTIGATION OF SPILL OVER EARTHWORKS REQUIREMENTS TO BE UNDERTAKEN AT DETAILED DESIGN STAGE.
3. ALL LOCAL ROADS TO CONSIDER SAFE CYCLE AND PEDESTRIAN FACILITIES.

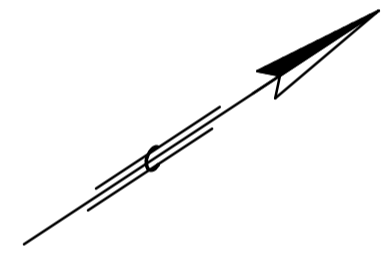

PLAN CONT.
1:1000

LEGEND

- CADASTRAL BOUNDARY
- DESIGN CONCEPT
- LAND PROTECTION EXTENTS

SCALE 1:1000
0 10m 20 30 40 50 60 70 80 90 100 110 120 130 140 150


A
1

NOTE
LOCAL ROADS ARE CONCEPTUAL ONLY AND SUBJECT TO FURTHER INVESTIGATION BY LOCAL GOVERNMENT

REV	DATE	REVISION DESCRIPTION	CHK	APP	DRG No.	REFERENCE DRAWING TITLE
D	02.06.26	MINOR AMENDMENTS	RN	RN		
C	28.05.26	MINOR AMENDMENTS	RN	RN		
B	27.05.26	GENERAL AMENDMENTS	RN	RN		
A	29.04.26	DRAFT DESIGN, ISSUED FOR CLIENT REVIEW	RN	RN		

CLIENT
Department of Planning, Lands and Heritage

SCALE @A1
 HORIZ: 1:1000
 PROJ. DATUM
 HORIZONTAL: GDA2020
 VERTICAL: AHD
 LOCAL AUTHORITY
 CITY OF WANNEROO

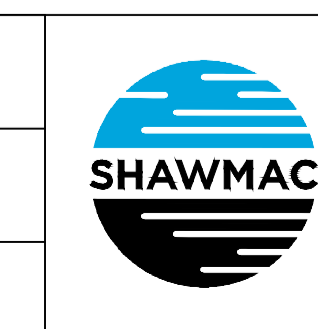

INFORMATION ONLY

PROJECT INFORMATION	
DESIGNED BY:	TM
DRAWN BY:	JG
PROJECT No.	2603007
PROJ. MANAGER	R. NEEDHAM

DEPT. PLANNING, LANDS & HERITAGE FRANKLIN ROAD ROAD RESERVATION STUDY GENERAL ARRANGEMENT SHEET 1 OF 9	
DRAWING NUMBER: 2603007-401	REV. D