
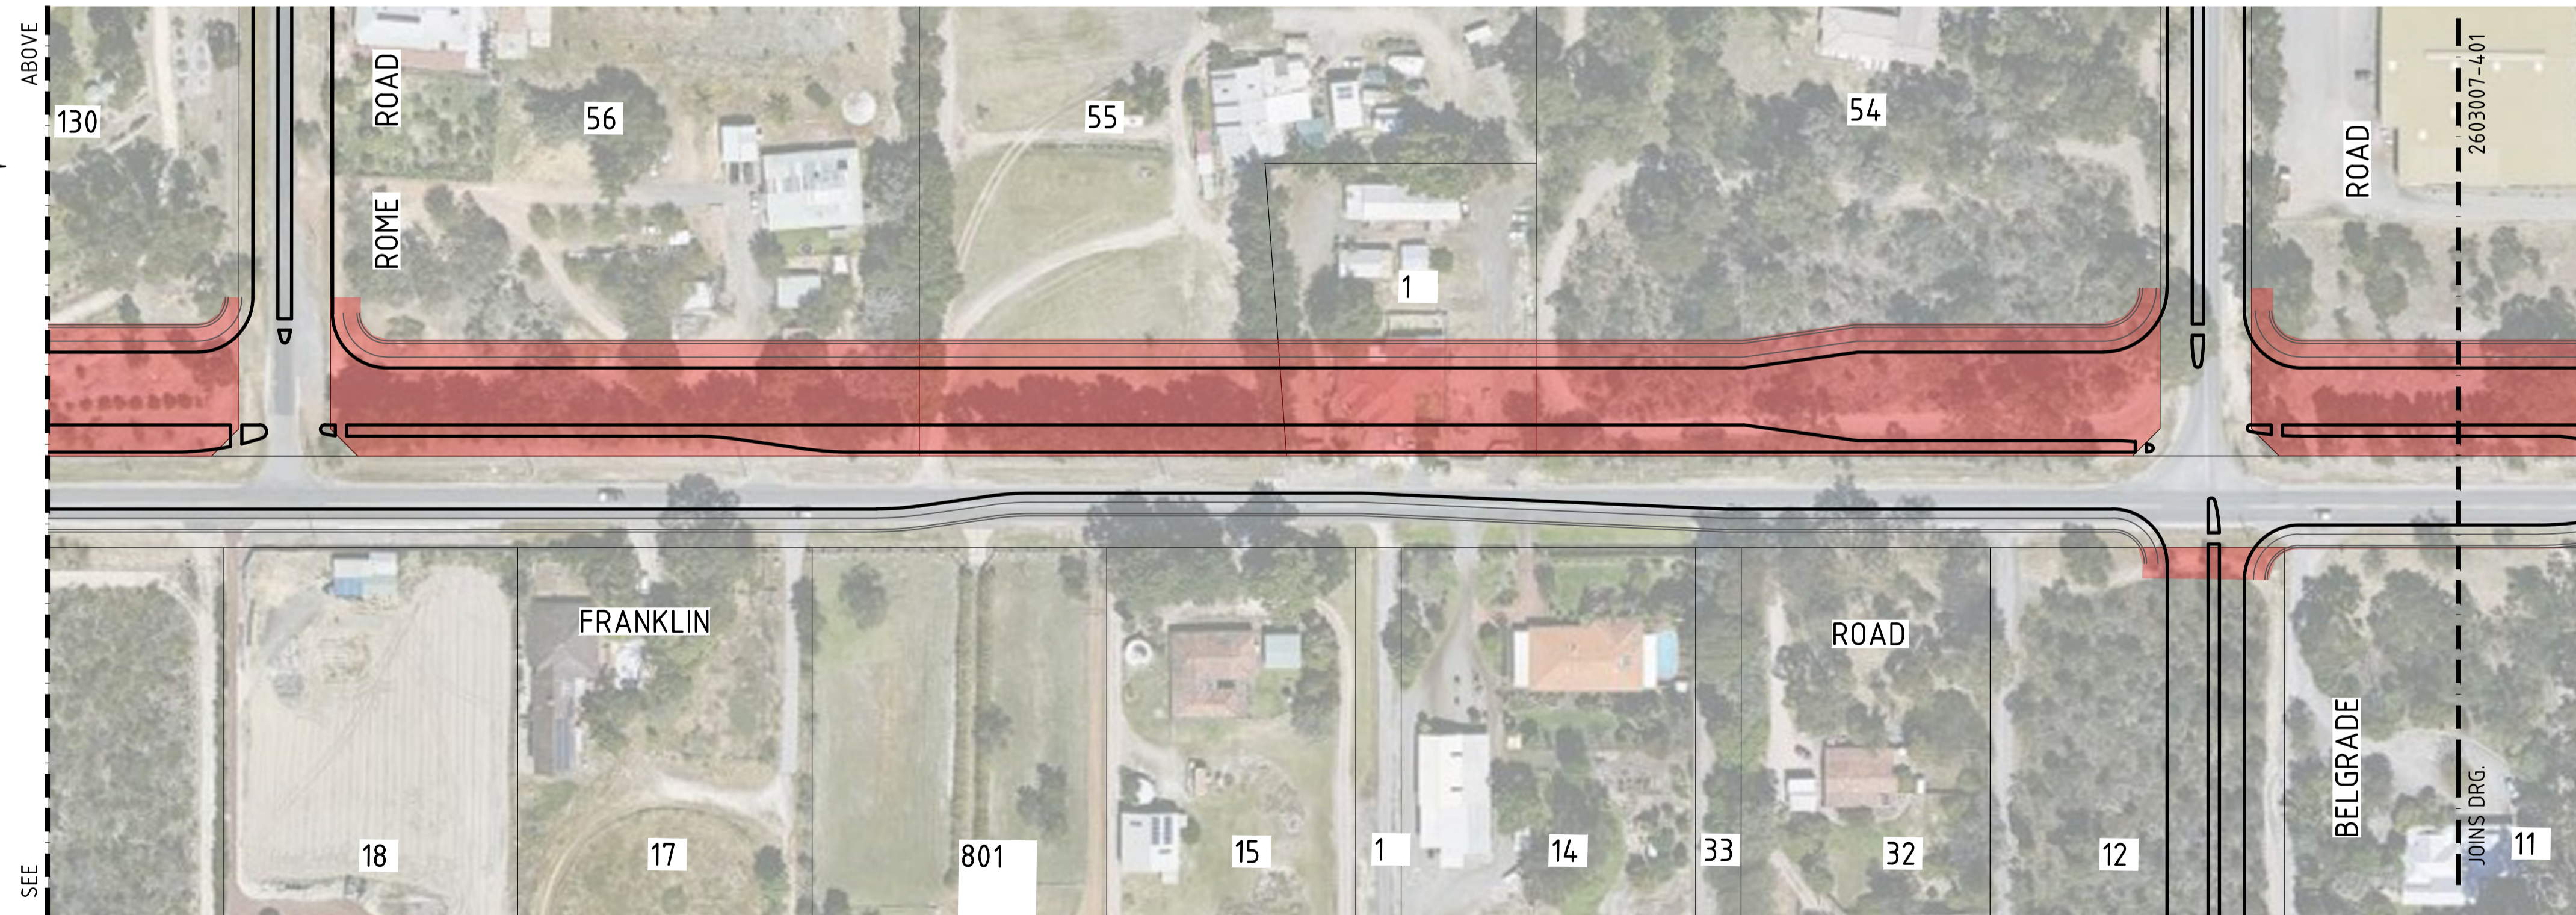


PLAN CONT.  
1:1000

**NOTES:**

1. LOCAL ROADS ARE CONCEPTUAL ONLY AND SUBJECT TO FURTHER INVESTIGATION.
2. FOR EARTHWORKS: FURTHER INVESTIGATION OF SPILL OVER EARTHWORKS REQUIREMENTS TO BE UNDERTAKEN AT DETAILED DESIGN STAGE.
3. ALL LOCAL ROADS TO CONSIDER SAFE CYCLE AND PEDESTRIAN FACILITIES.

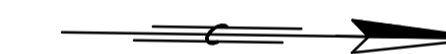

PLAN CONT.  
1:1000

**LEGEND**

- CADASTRAL BOUNDARY
- DESIGN CONCEPT
- LAND PROTECTION EXTENTS

SCALE 1:1000  
0 10m 20 30 40 50 60 70 80 90 100 110 120 130 140 150

**NOTE**  
LOCAL ROADS ARE CONCEPTUAL ONLY AND SUBJECT TO FURTHER INVESTIGATION BY LOCAL GOVERNMENT

REV	DATE	REVISION DESCRIPTION	CHK	APP	DRG No.	REFERENCE DRAWING TITLE
D	02.06.26	MINOR AMENDMENTS	RN	RN		
C	28.05.26	MINOR AMENDMENTS	RN	RN		
B	27.05.26	GENERAL AMENDMENTS	RN	RN		
A	29.04.26	DRAFT DESIGN. ISSUED FOR CLIENT REVIEW	RN	RN		


CLIENT

**Department of Planning,  
Lands and Heritage**

SCALE @A1  
HORIZ: 1:1000

PROJ. DATUM  
HORIZONTAL: GDA2020  
VERTICAL: AHD

LOCAL AUTHORITY  
CITY OF WANNEROO

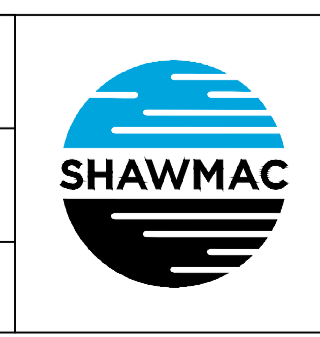

INFORMATION ONLY

PROJECT INFORMATION	
DESIGNED BY:	TM
DRAWN BY:	JG
PROJECT No.	2603007
PROJ. MANAGER	R. NEEDHAM

DEPT. PLANNING, LANDS & HERITAGE FRANKLIN ROAD ROAD RESERVATION STUDY GENERAL ARRANGEMENT SHEET 2 OF 9	
DRAWING NUMBER:	REV.
2603007-402	D