


PLAN CONT.
1:1000

NOTES:

1. LOCAL ROADS ARE CONCEPTUAL ONLY AND SUBJECT TO FURTHER INVESTIGATION.
2. FOR EARTHWORKS: FURTHER INVESTIGATION OF SPILL OVER EARTHWORKS REQUIREMENTS TO BE UNDERTAKEN AT DETAILED DESIGN STAGE.
3. ALL LOCAL ROADS TO CONSIDER SAFE CYCLE AND PEDESTRIAN FACILITIES.

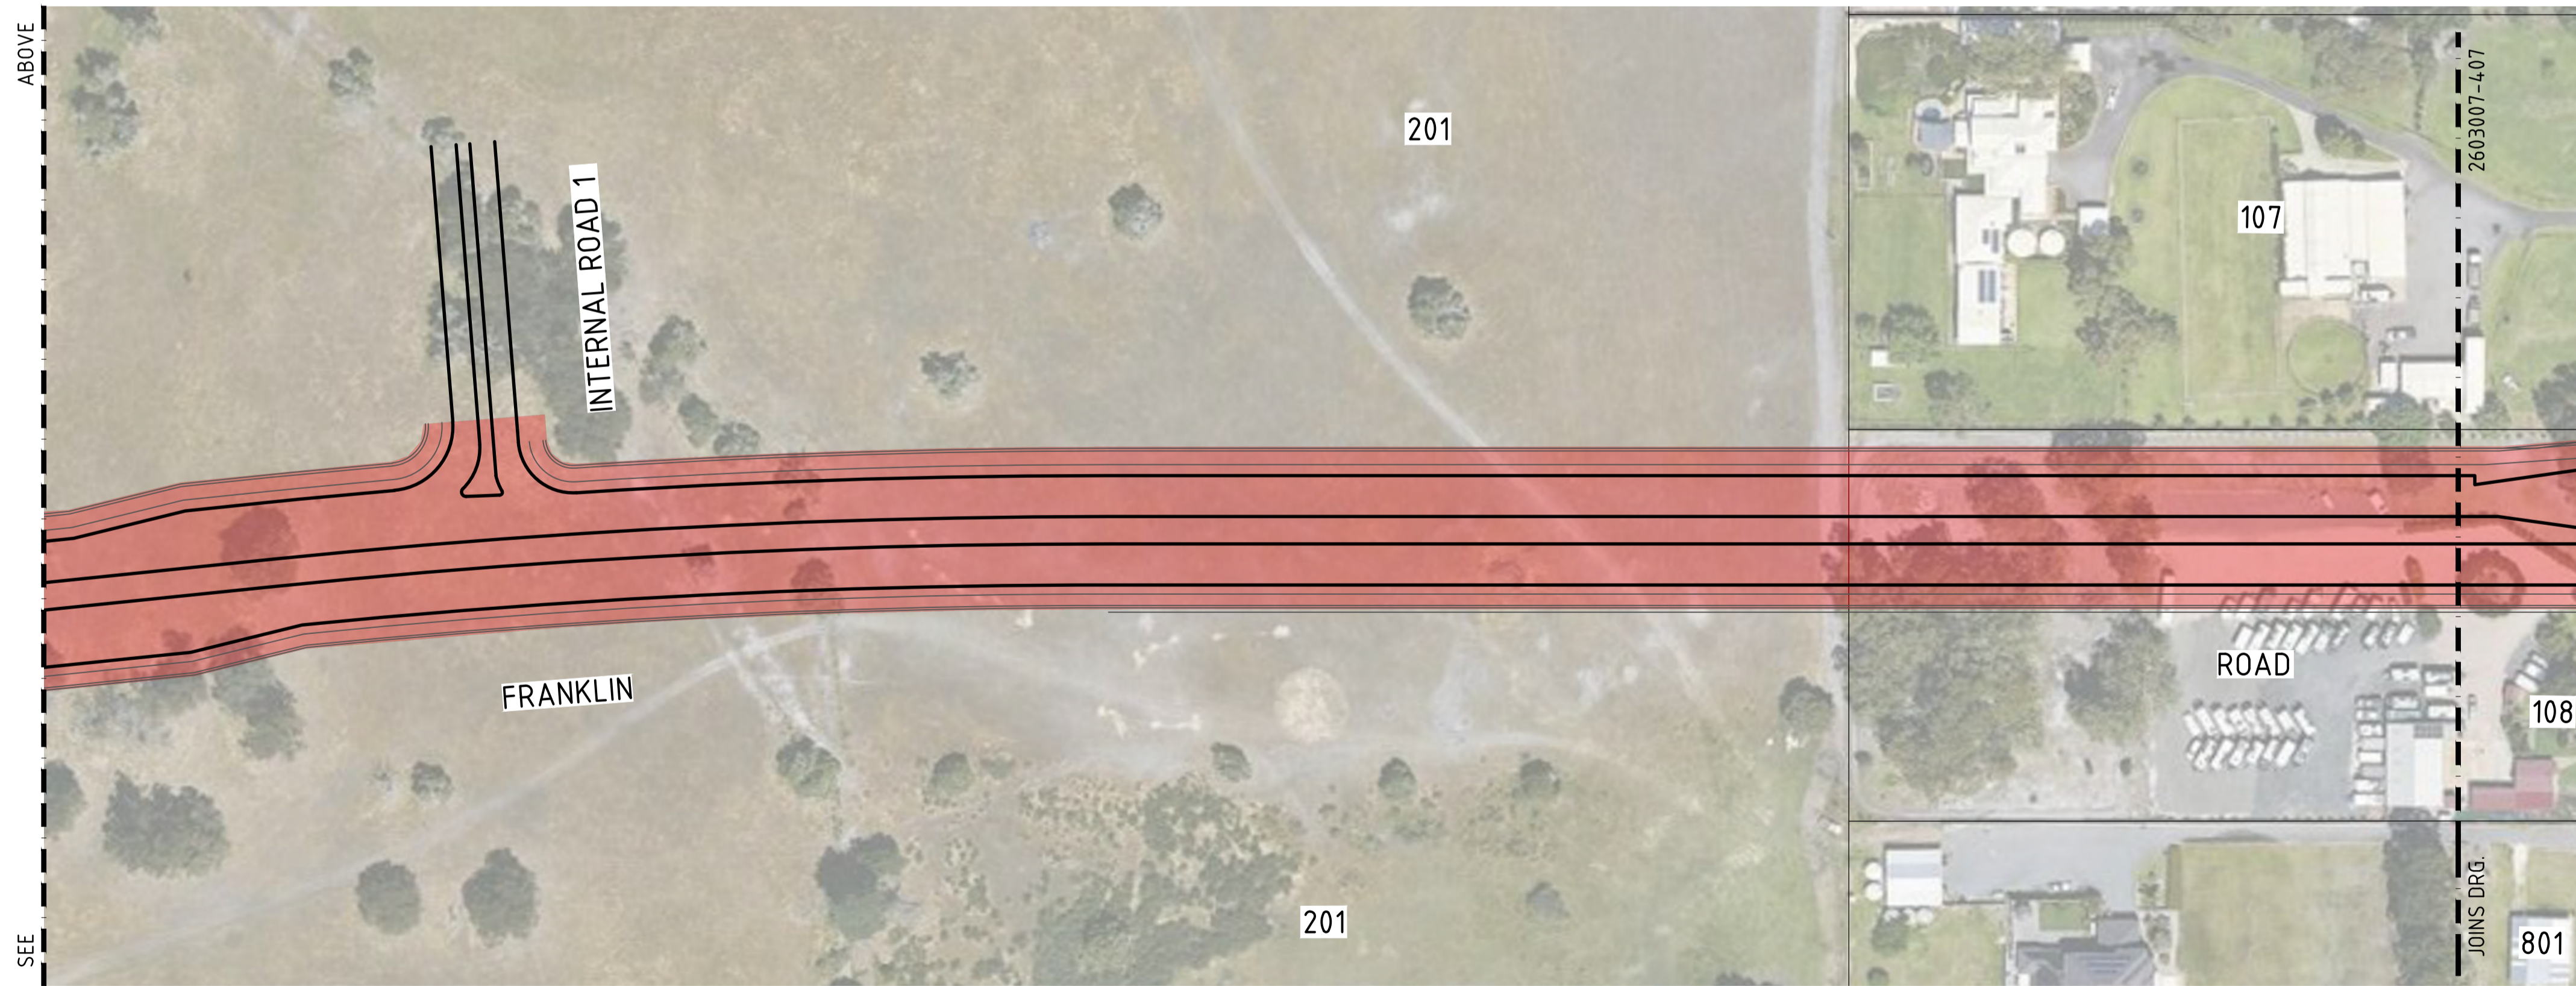

PLAN CONT.
1:1000

LEGEND


- CADASTRAL BOUNDARY
- DESIGN CONCEPT
- LAND PROTECTION EXTENTS

NOTE
LOCAL ROADS ARE CONCEPTUAL ONLY AND SUBJECT TO FURTHER INVESTIGATION BY LOCAL GOVERNMENT

REV	DATE	REVISION DESCRIPTION	CHK	APP	DRG No.	REFERENCE DRAWING TITLE
D	02.06.26	MINOR AMENDMENTS	RN	RN		
C	28.05.26	MINOR AMENDMENTS	RN	RN		
B	27.05.26	GENERAL AMENDMENTS	RN	RN		
A	29.04.26	DRAFT DESIGN. ISSUED FOR CLIENT REVIEW	RN	RN		

CLIENT
 Department of Planning, Lands and Heritage

SCALE @A1
HORIZ: 1:2000
PROJ. DATUM
HORIZONTAL: GDA2020
VERTICAL: AHD
LOCAL AUTHORITY
CITY OF WANNEROO

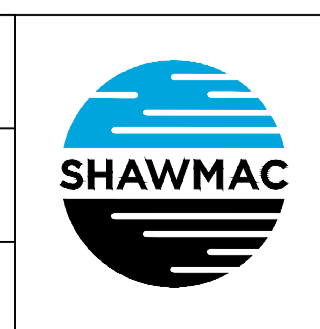

INFORMATION ONLY

PROJECT INFORMATION	
DESIGNED BY:	TM
DRAWN BY:	JG
PROJECT No.	2603007
PROJ. MANAGER	R. NEEDHAM

DEPT. PLANNING, LANDS & HERITAGE FRANKLIN ROAD ROAD RESERVATION STUDY GENERAL ARRANGEMENT SHEET 8 OF 9	
DRAWING NUMBER: 2603007-408	REV. D