



**NOTES:**

1. ALL DIMENSIONS SHOWN ARE IN METRES UNLESS NOTED OTHERWISE
2. IT IS THE RESPONSIBILITY OF THE CONTRACTOR TO LOCATE ALL UNDERGROUND SERVICES PRIOR TO COMMENCEMENT OF CONSTRUCTION

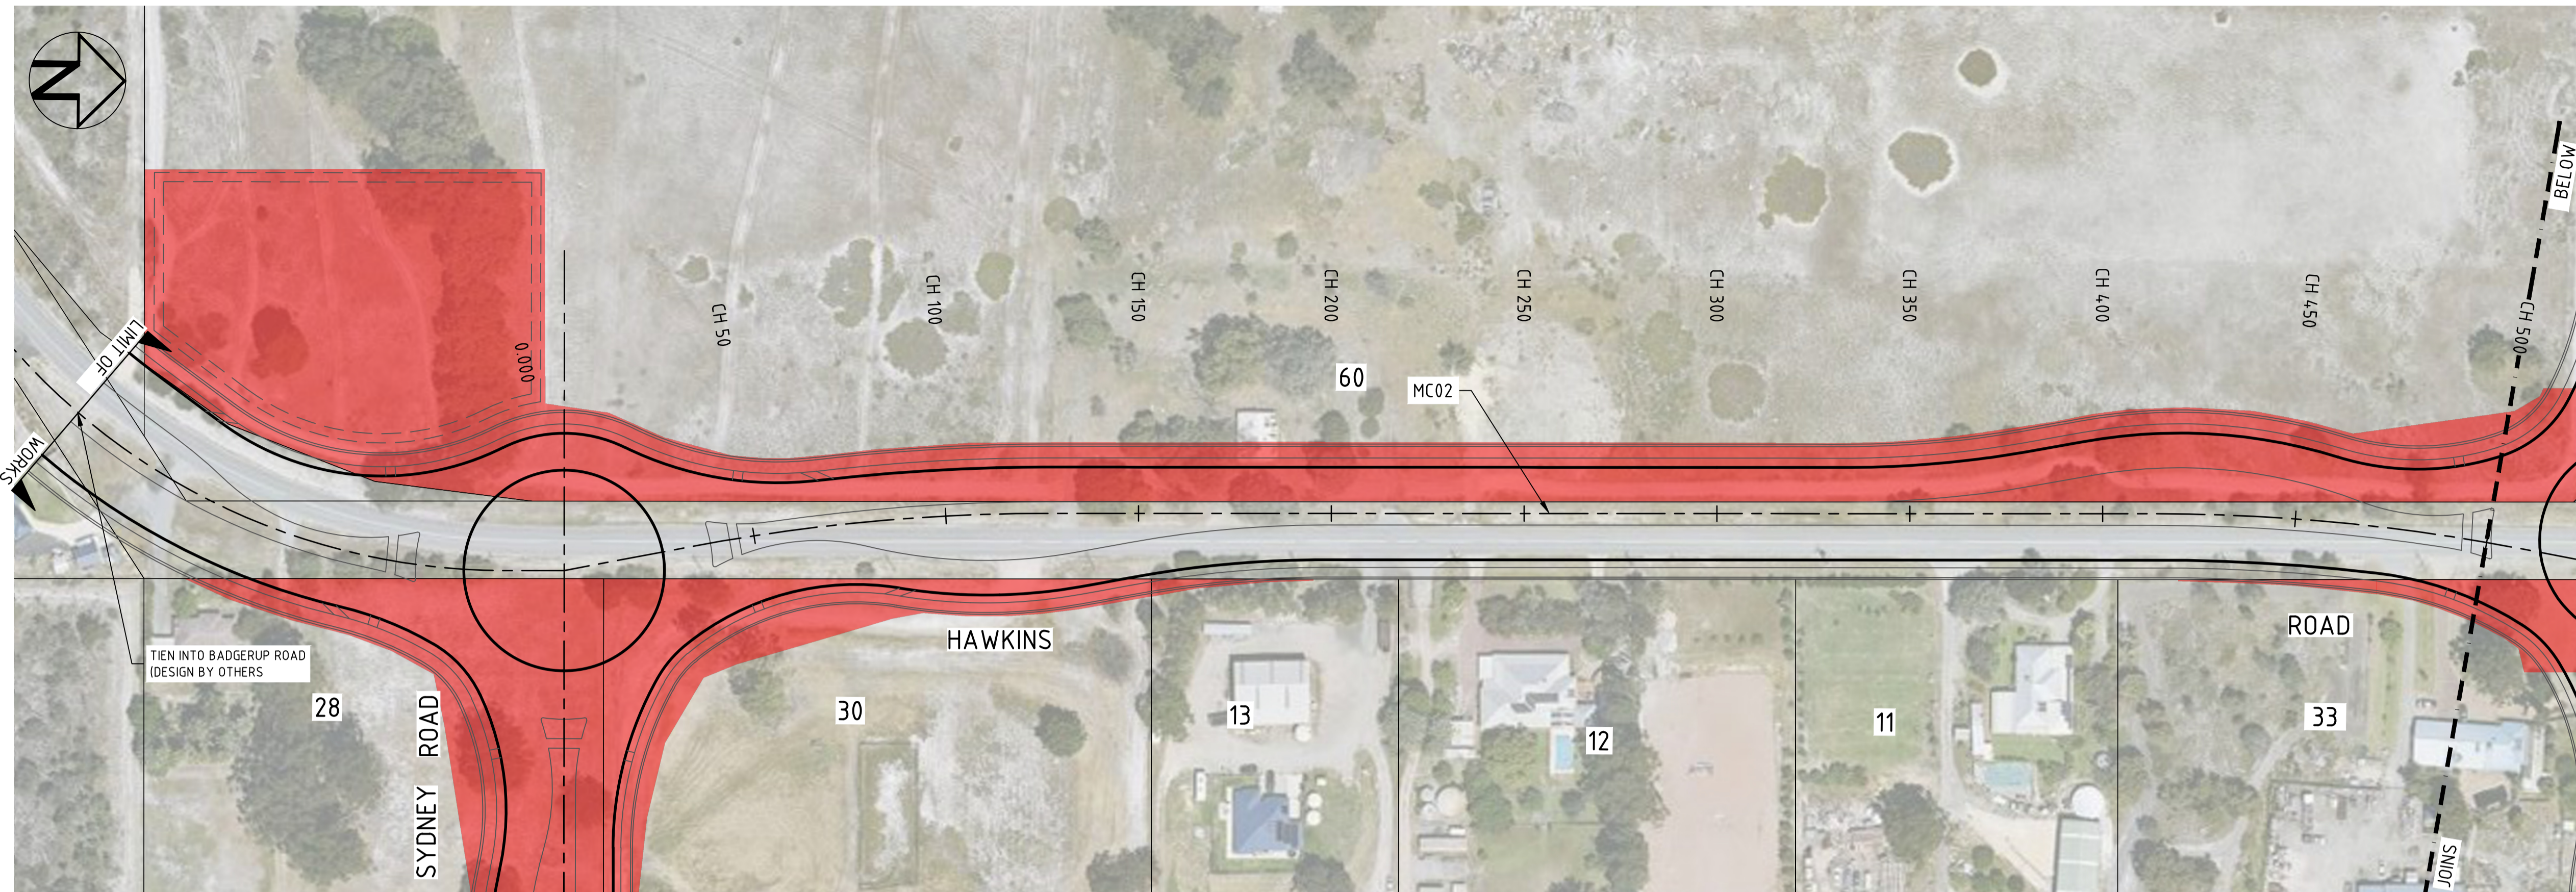

**PLAN**  
1:1000

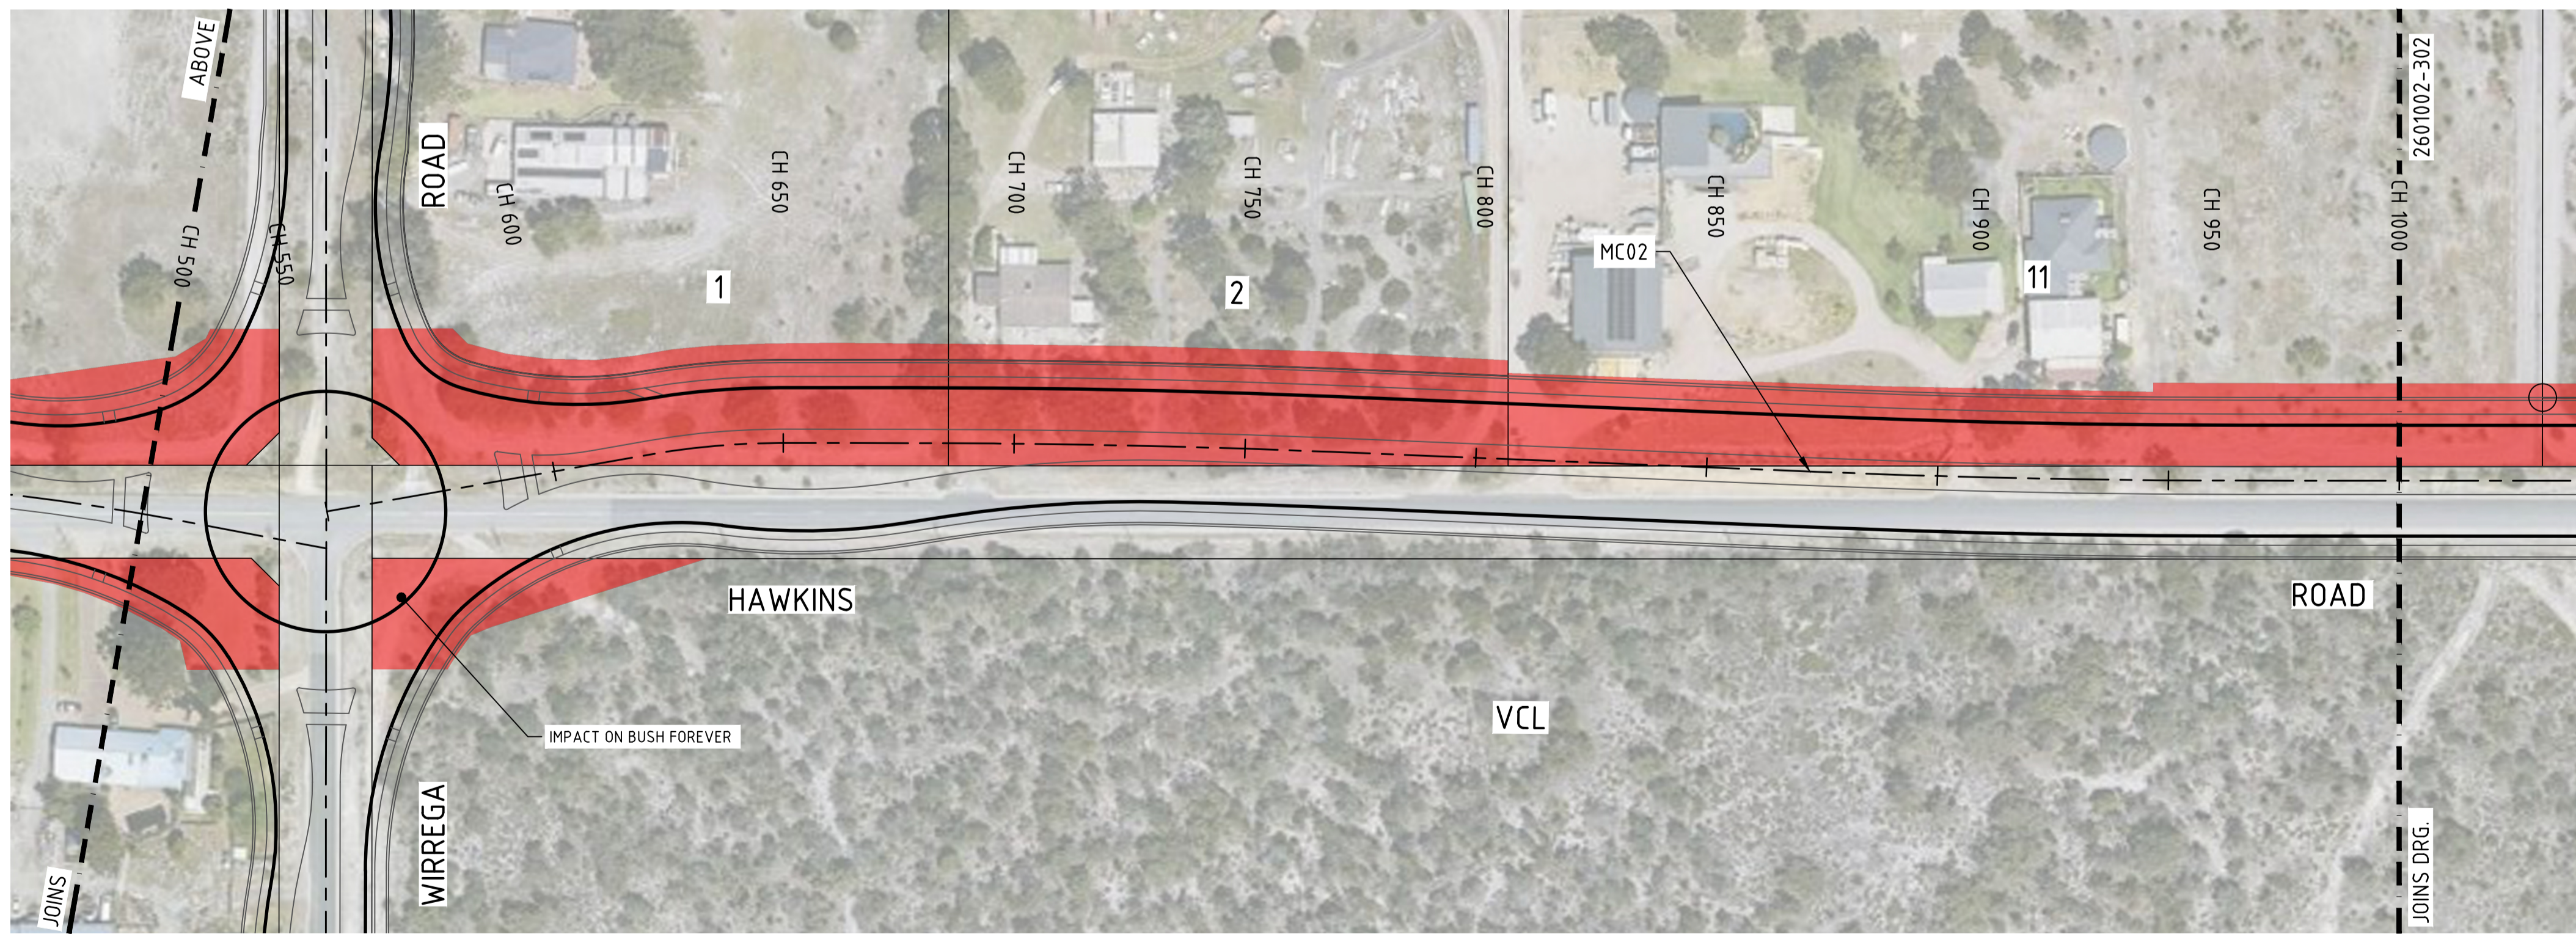

**PLAN CONT.**  
1:1000

**LEGEND**

- CADASTRAL BOUNDARY
- DESIGN CONCEPT
- LAND PROTECTION EXTENTS


SCALE 1:1000  
0 10m 20 30 40 50 60 70 80 90 100 110 120 130 140 150

A  
1

REV	DATE	REVISION DESCRIPTION	CHK	APP	DRG No.	REFERENCE DRAWING TITLE
C	02.06.26	MINOR AMENDMENTS	RN	RN		
B	27.05.26	GENERAL AMENDMENTS	RN	RN		
A	28.04.26	DRAFT DESIGN ISSUED FOR CLIENT REVIEW	RN	RN		

CLIENT  
 Department of Planning, Lands and Heritage

SCALE @A1  
 HORIZ: 1:1000  
 PROJ. DATUM  
 HORIZONTAL: GDA2020  
 VERTICAL: AHD  
 LOCAL AUTHORITY  
 CITY OF WANNEROO

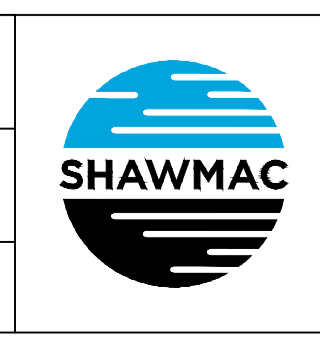

INFORMATION ONLY

PROJECT INFORMATION	
DESIGNED BY:	KL
DRAWN BY:	JG
PROJECT No.	2601002
PROJ. MANAGER	R. NEEDHAM

DEPT. PLANNING, LANDS & HERITAGE HAWKINS ROAD ROAD RESERVATION STUDY LAND REQUIREMENTS SHEET 1 OF 3	
DRAWING NUMBER: 2601002-401	REV. C