


NOTES:

1. ALL DIMENSIONS SHOWN ARE IN METRES UNLESS NOTED OTHERWISE
2. IT IS THE RESPONSIBILITY OF THE CONTRACTOR TO LOCATE ALL UNDERGROUND SERVICES PRIOR TO COMMENCEMENT OF CONSTRUCTION

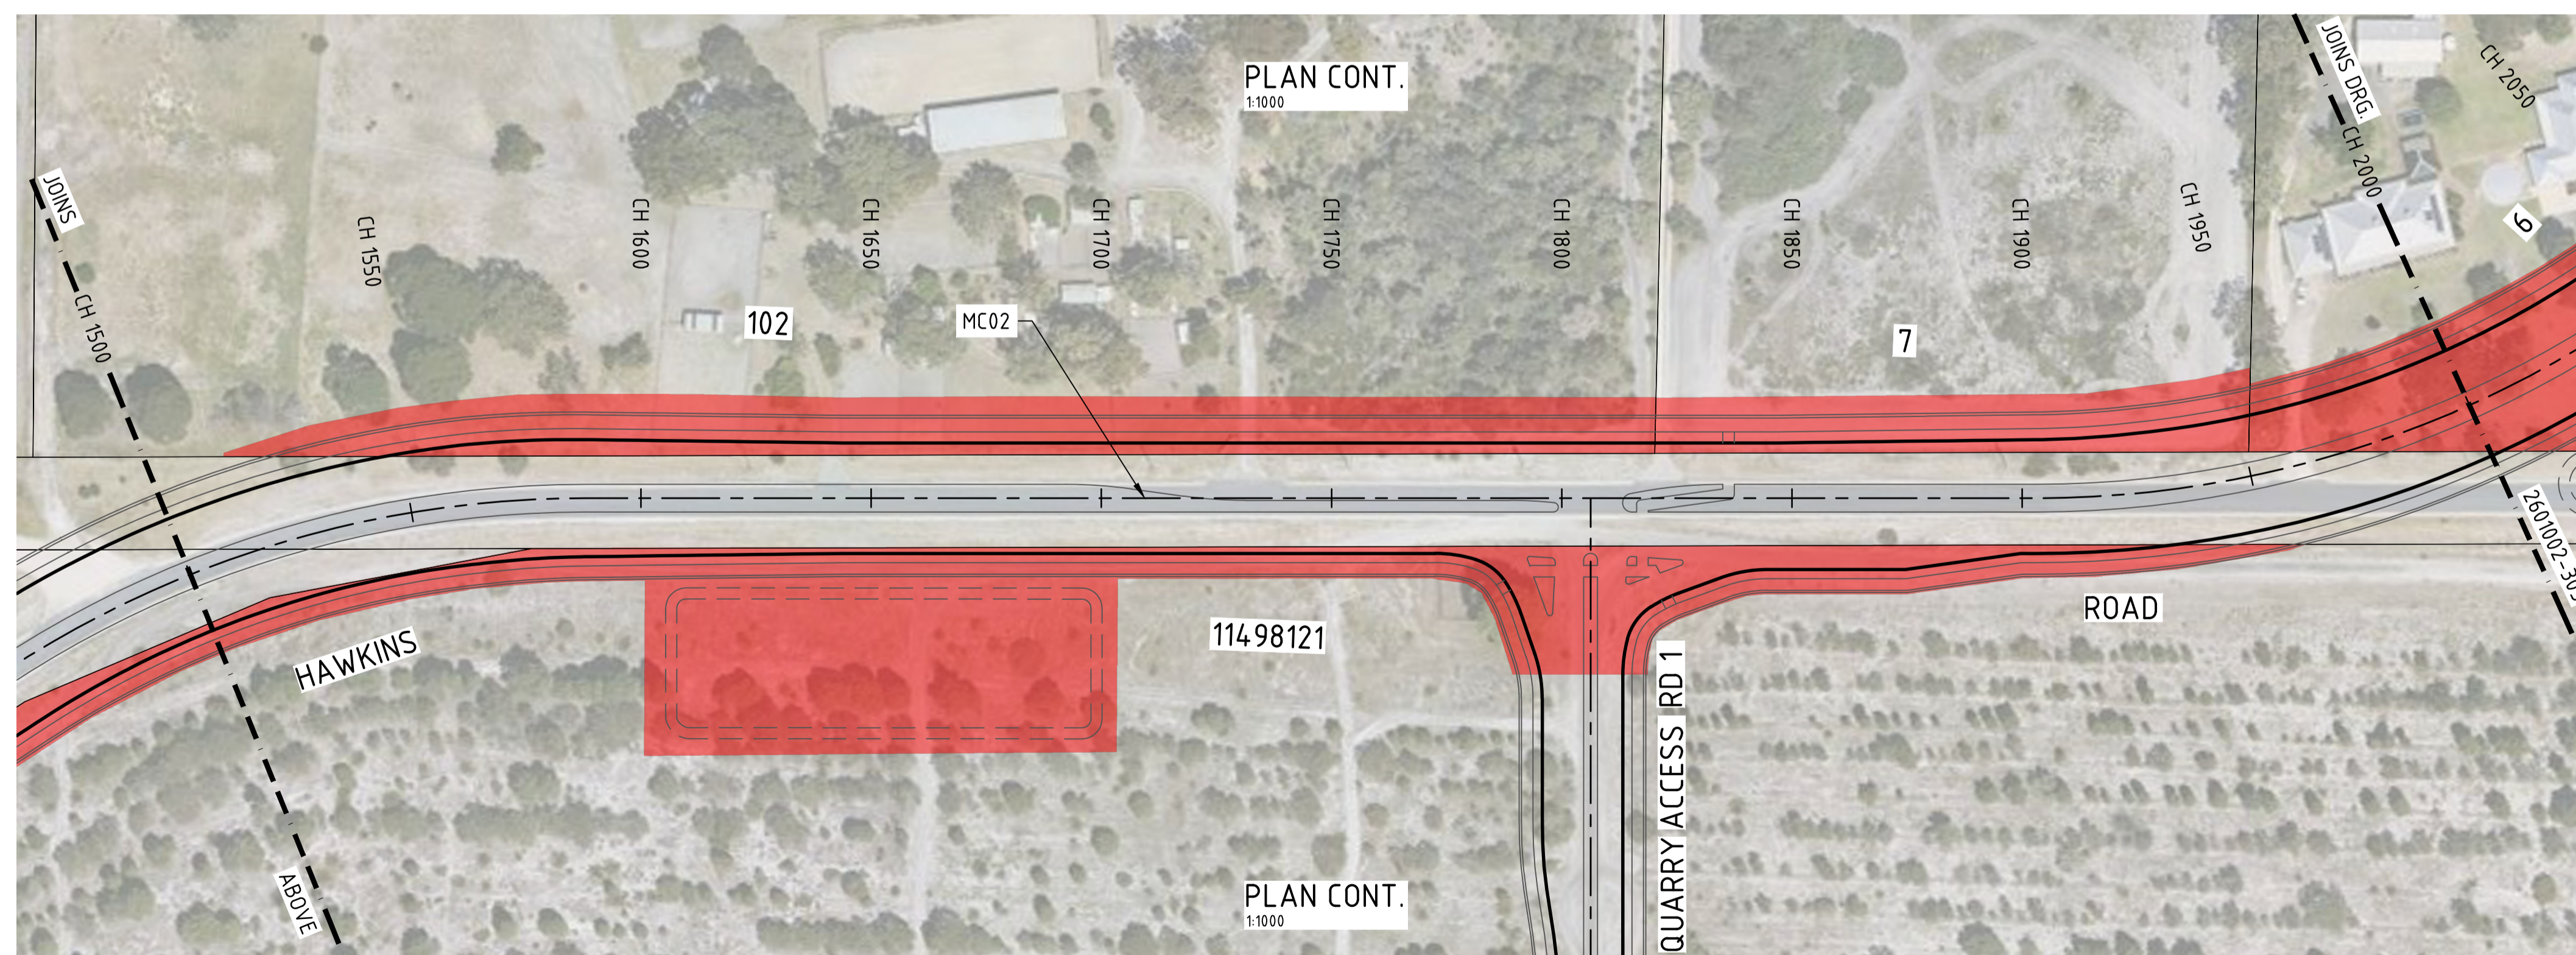

LEGEND

- CADASTRAL BOUNDARY
- DESIGN CONCEPT
- LAND PROTECTION EXTENTS


SCALE 1:1000
 0 10m 20 30 40 50 60 70 80 90 100 110 120 130 140 150
 A
 1

REV	DATE	REVISION DESCRIPTION	CHK	APP	DRG No.	REFERENCE DRAWING TITLE
C	02.06.26	MINOR AMENDMENTS	RN	RN		
B	27.05.26	GENERAL AMENDMENTS	RN	RN		
A	28.04.26	DRAFT DESIGN ISSUED FOR CLIENT REVIEW	RN	RN		

CLIENT

Department of Planning, Lands and Heritage

SCALE @A1
 HORIZ: 1:2000
 PROJ. DATUM
 HORIZONTAL: GDA2020
 VERTICAL: AHD
 LOCAL AUTHORITY
 CITY OF WANNEROO

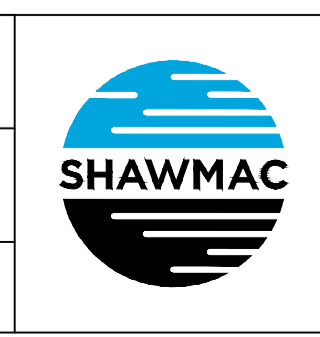

INFORMATION ONLY

PROJECT INFORMATION	
DESIGNED BY:	KL
DRAWN BY:	JG
PROJECT No.	2601002
PROJ. MANAGER	R. NEEDHAM

DEPT. PLANNING, LANDS & HERITAGE	
HAWKINS ROAD	
ROAD RESERVATION STUDY	
LAND REQUIREMENTS SHEET 2 OF 3	
DRAWING NUMBER:	2601002-402
REV.	C