
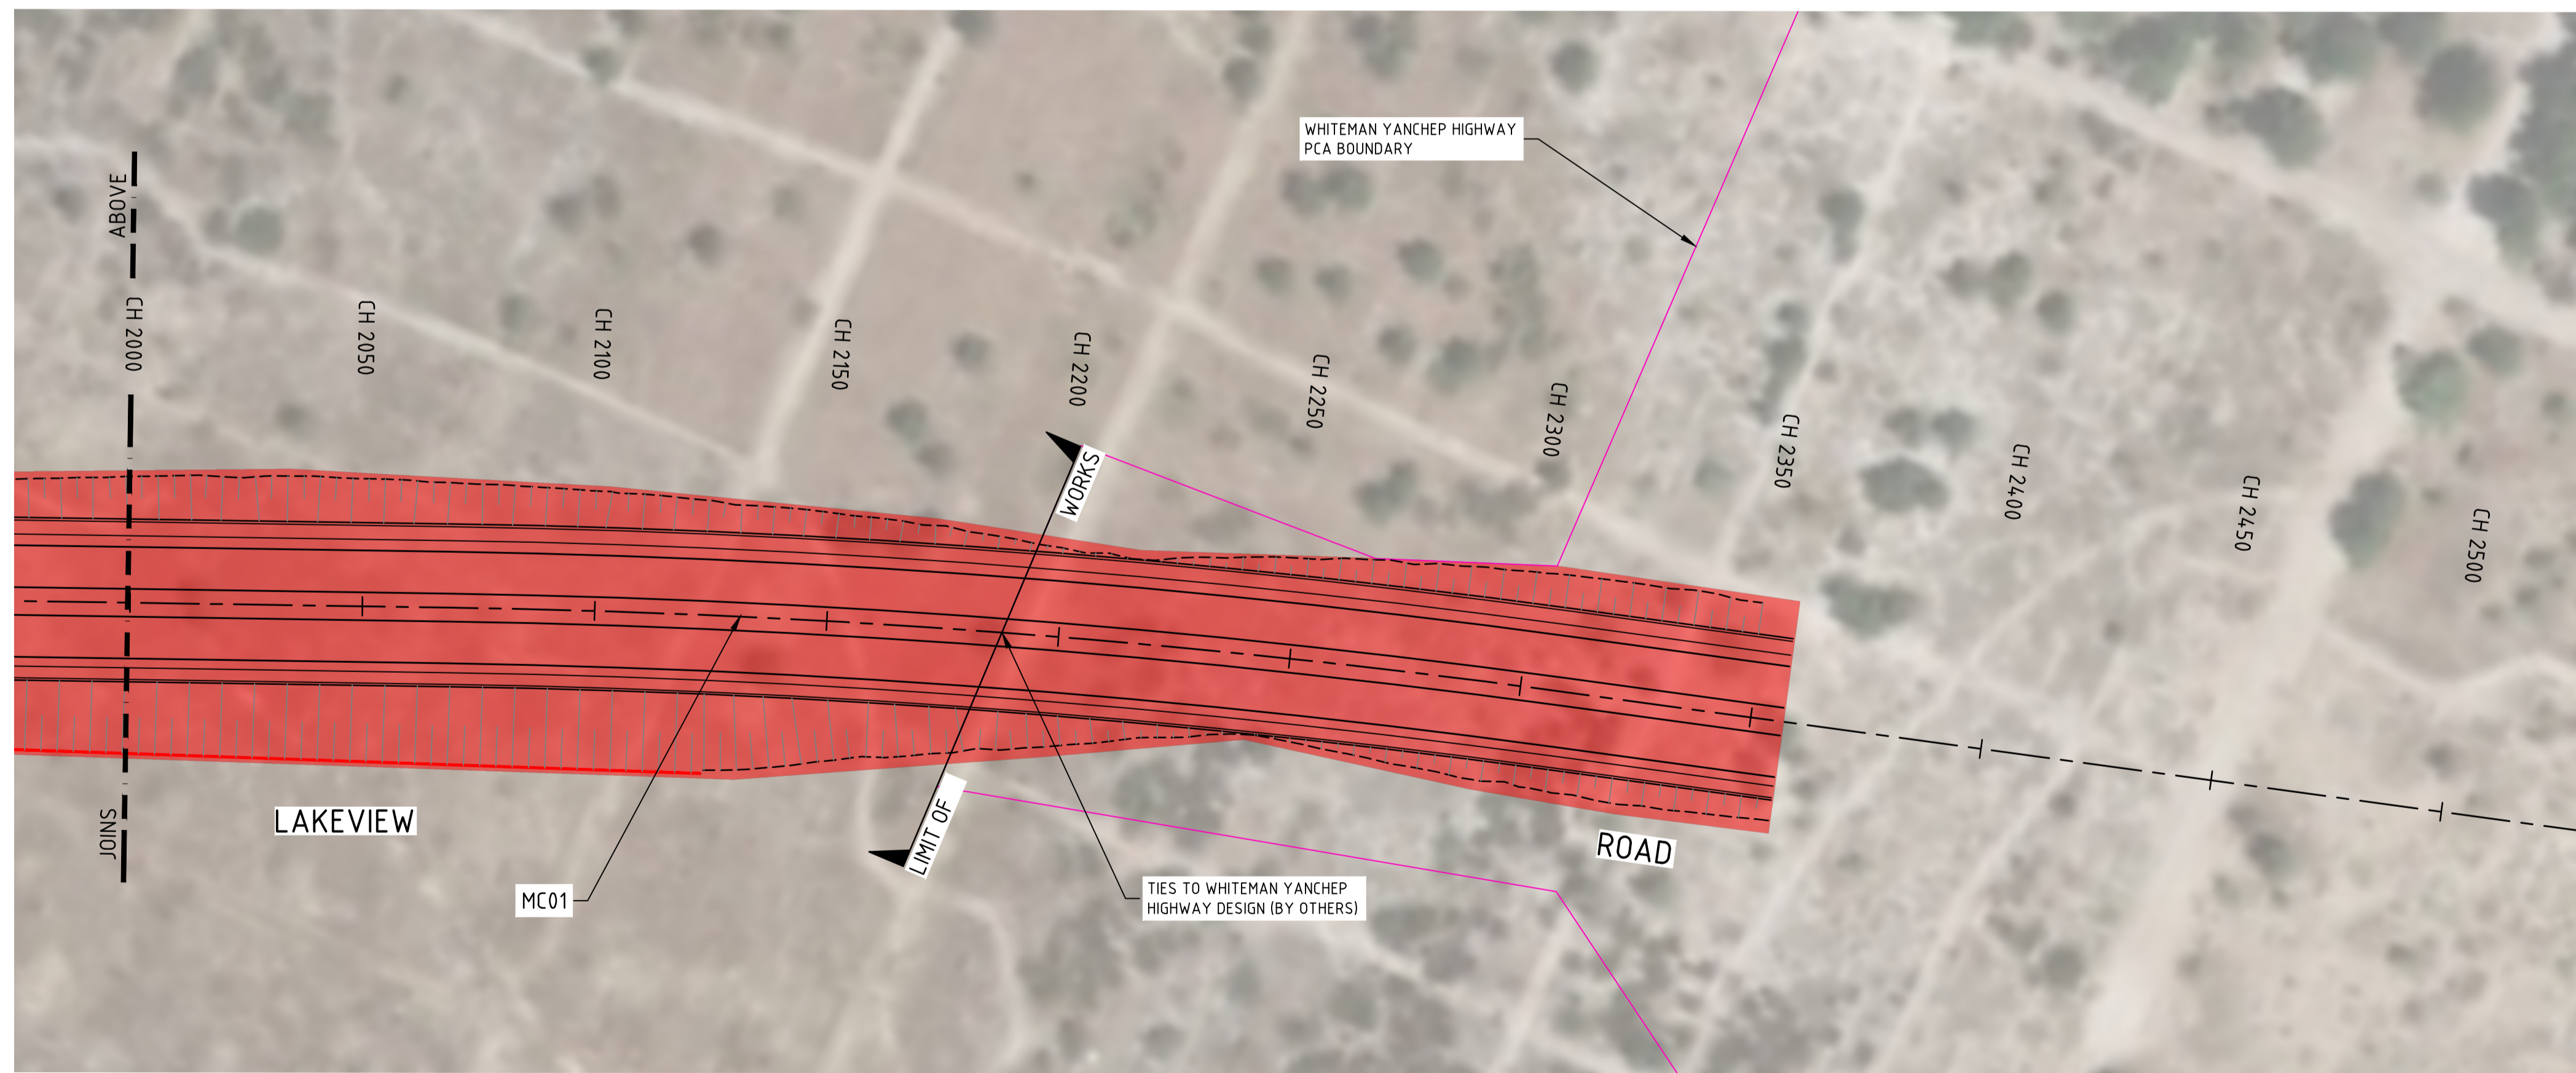



PLAN CONT.
1:1000

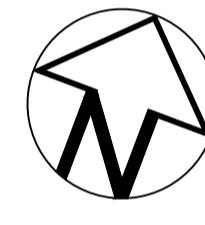

PLAN CONT.
1:1000

NOTES:

1. ALL DIMENSIONS SHOWN ARE IN METRES UNLESS NOTED OTHERWISE
2. IT IS THE RESPONSIBILITY OF THE CONTRACTOR TO LOCATE ALL UNDERGROUND SERVICES PRIOR TO COMMENCEMENT OF CONSTRUCTION

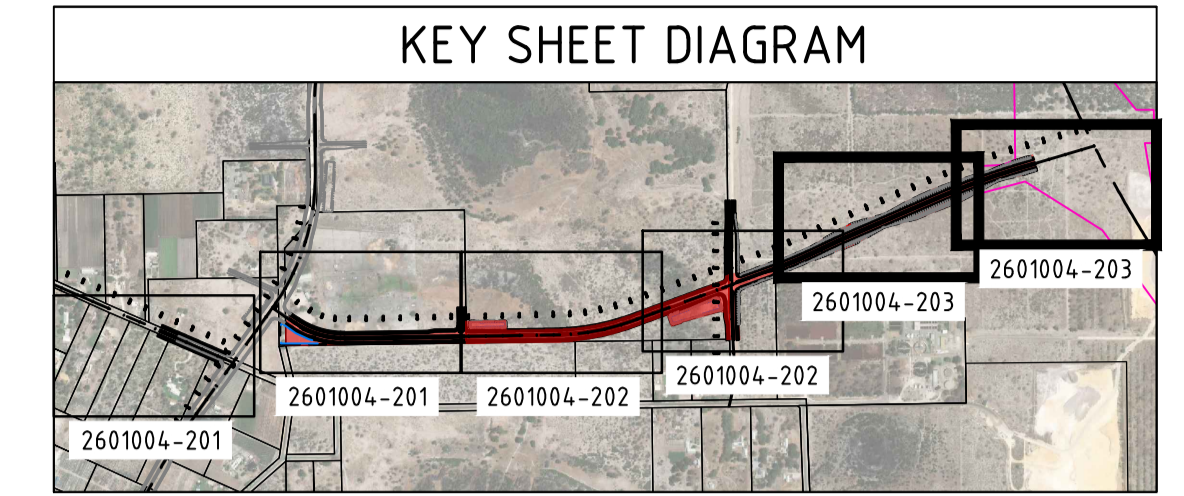

LEGEND


- EXISTING CADASTRAL BOUNDARY
- DESIGN ALIGNMENT
- DESIGN CHAINAGE
- DESIGN KERB
- DESIGN VERGE
- DESIGN EARTHWORKS INTERFACE
- LAND REQUIREMENTS

SCALE 1:1000
A 1

REV	DATE	REVISION DESCRIPTION	CHK	APP	DRG No.	REFERENCE DRAWING TITLE
B	27.05.26	GENERAL AMENDMENTS	RN	RN		
A	28.04.26	DRAFT DESIGN ISSUED FOR CLIENT REVIEW	RN	RN		

CLIENT
Department of Planning, Lands and Heritage

SCALE @A1
 HORIZ: 1:1000
 PROJ. DATUM
 HORIZONTAL: MGA2020
 VERTICAL: AHD
 LOCAL AUTHORITY
 CITY OF WANNEROO

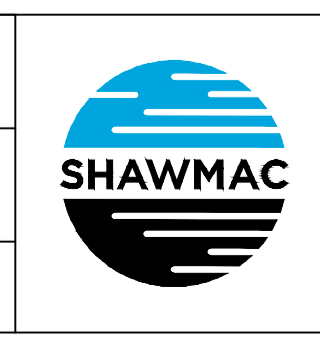

INFORMATION ONLY

PROJECT INFORMATION	
DESIGNED BY:	TM
DRAWN BY:	JG
PROJECT No.	2601004
PROJ. MANAGER	RN

DEPT. PLANNING, LANDS & HERITAGE LAKEVIEW ROAD ROAD RESERVATION STUDY LAND PROTECTION PLANS SHEET 3 OF 3	
DRAWING NUMBER: 2601004-403	REV. B

FILE REF: Y:\Jobs Active 2026\CE - Roads & Drainage\DPLH_Lakeview Place 15% Design_2601004\4. Drawings\2601004-401 to 403