



NOTES:

1. LOCAL ROADS ARE CONCEPTUAL ONLY AND SUBJECT TO FURTHER INVESTIGATION.
2. FOR EARTHWORKS: FURTHER INVESTIGATION OF SPILL OVER EARTHWORKS REQUIREMENTS TO BE UNDERTAKEN AT DETAILED DESIGN STAGE.
3. ALL LOCAL ROADS TO CONSIDER SAFE CYCLE AND PEDESTRIAN FACILITIES.

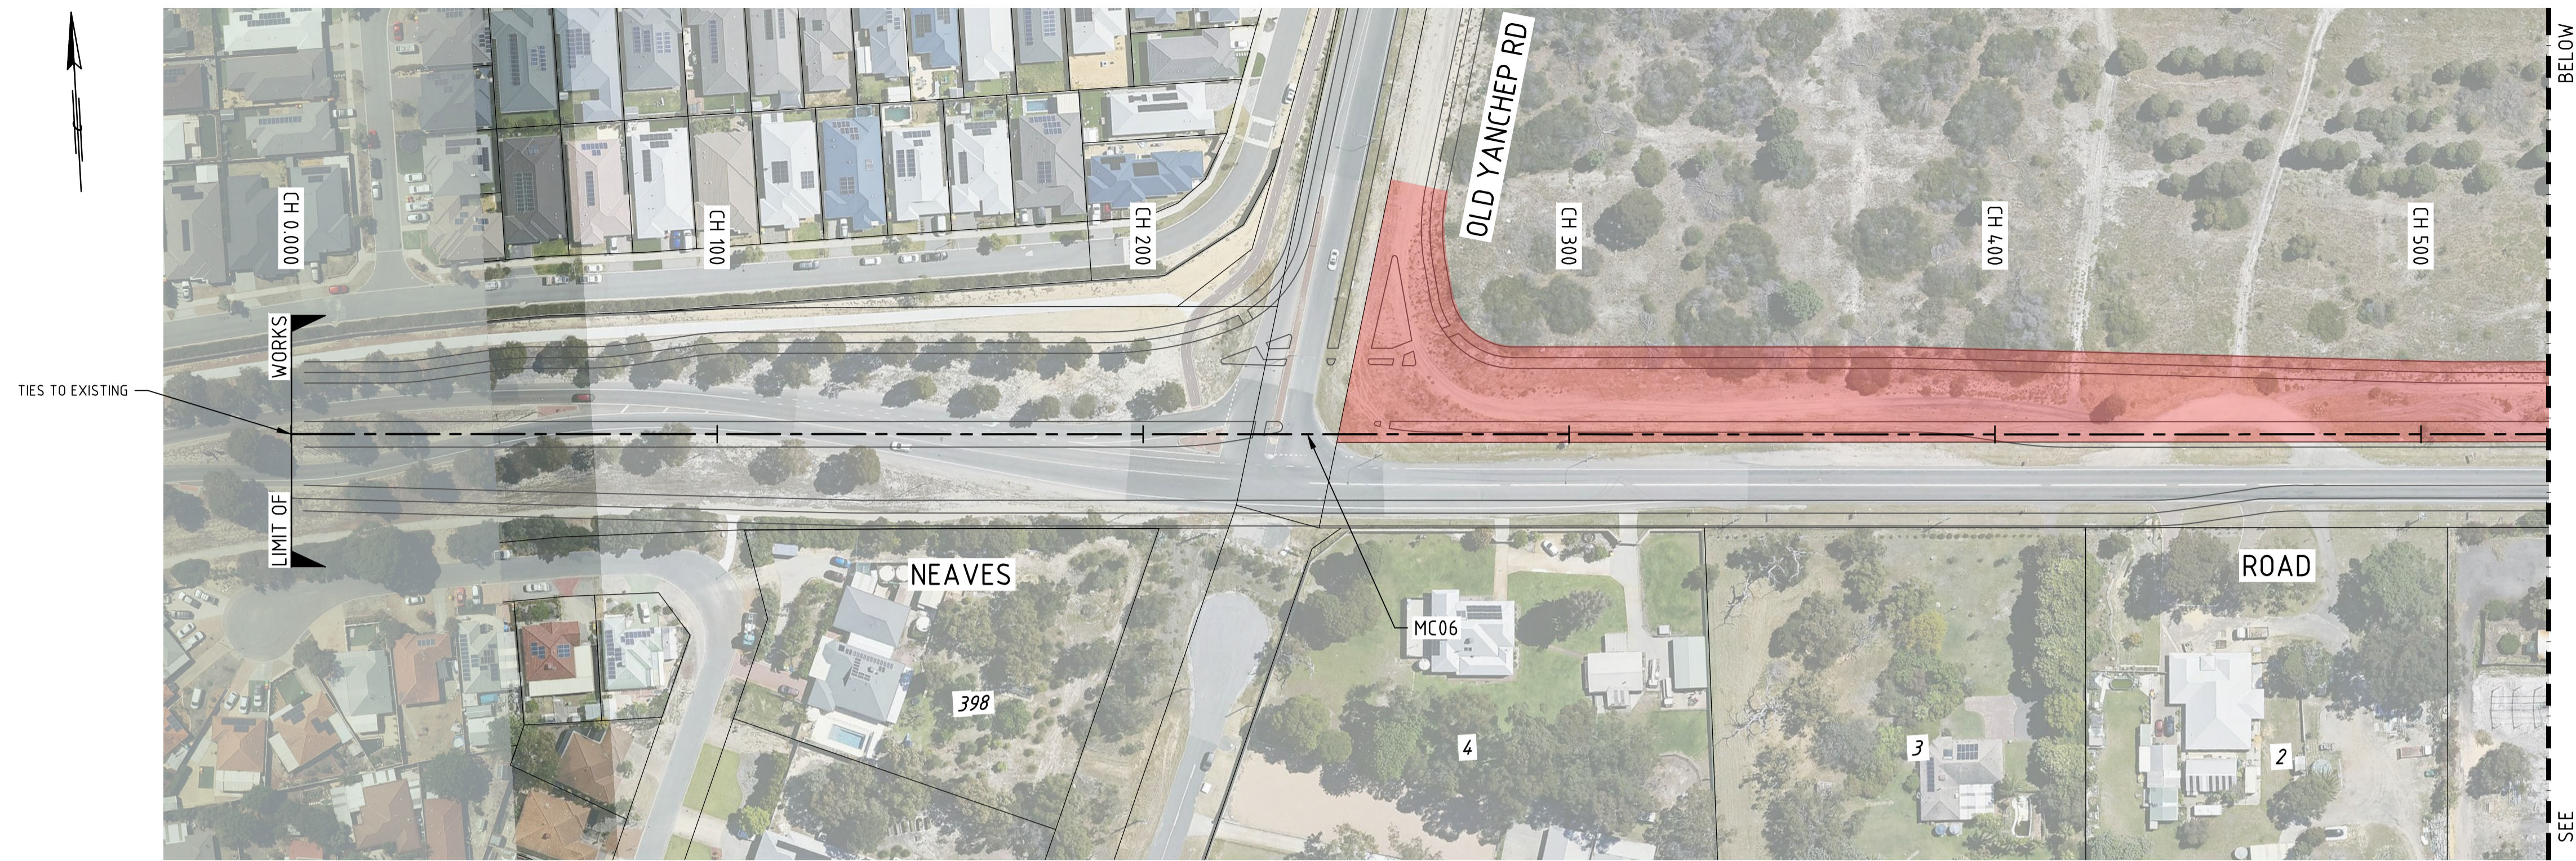

PLAN
1:1000

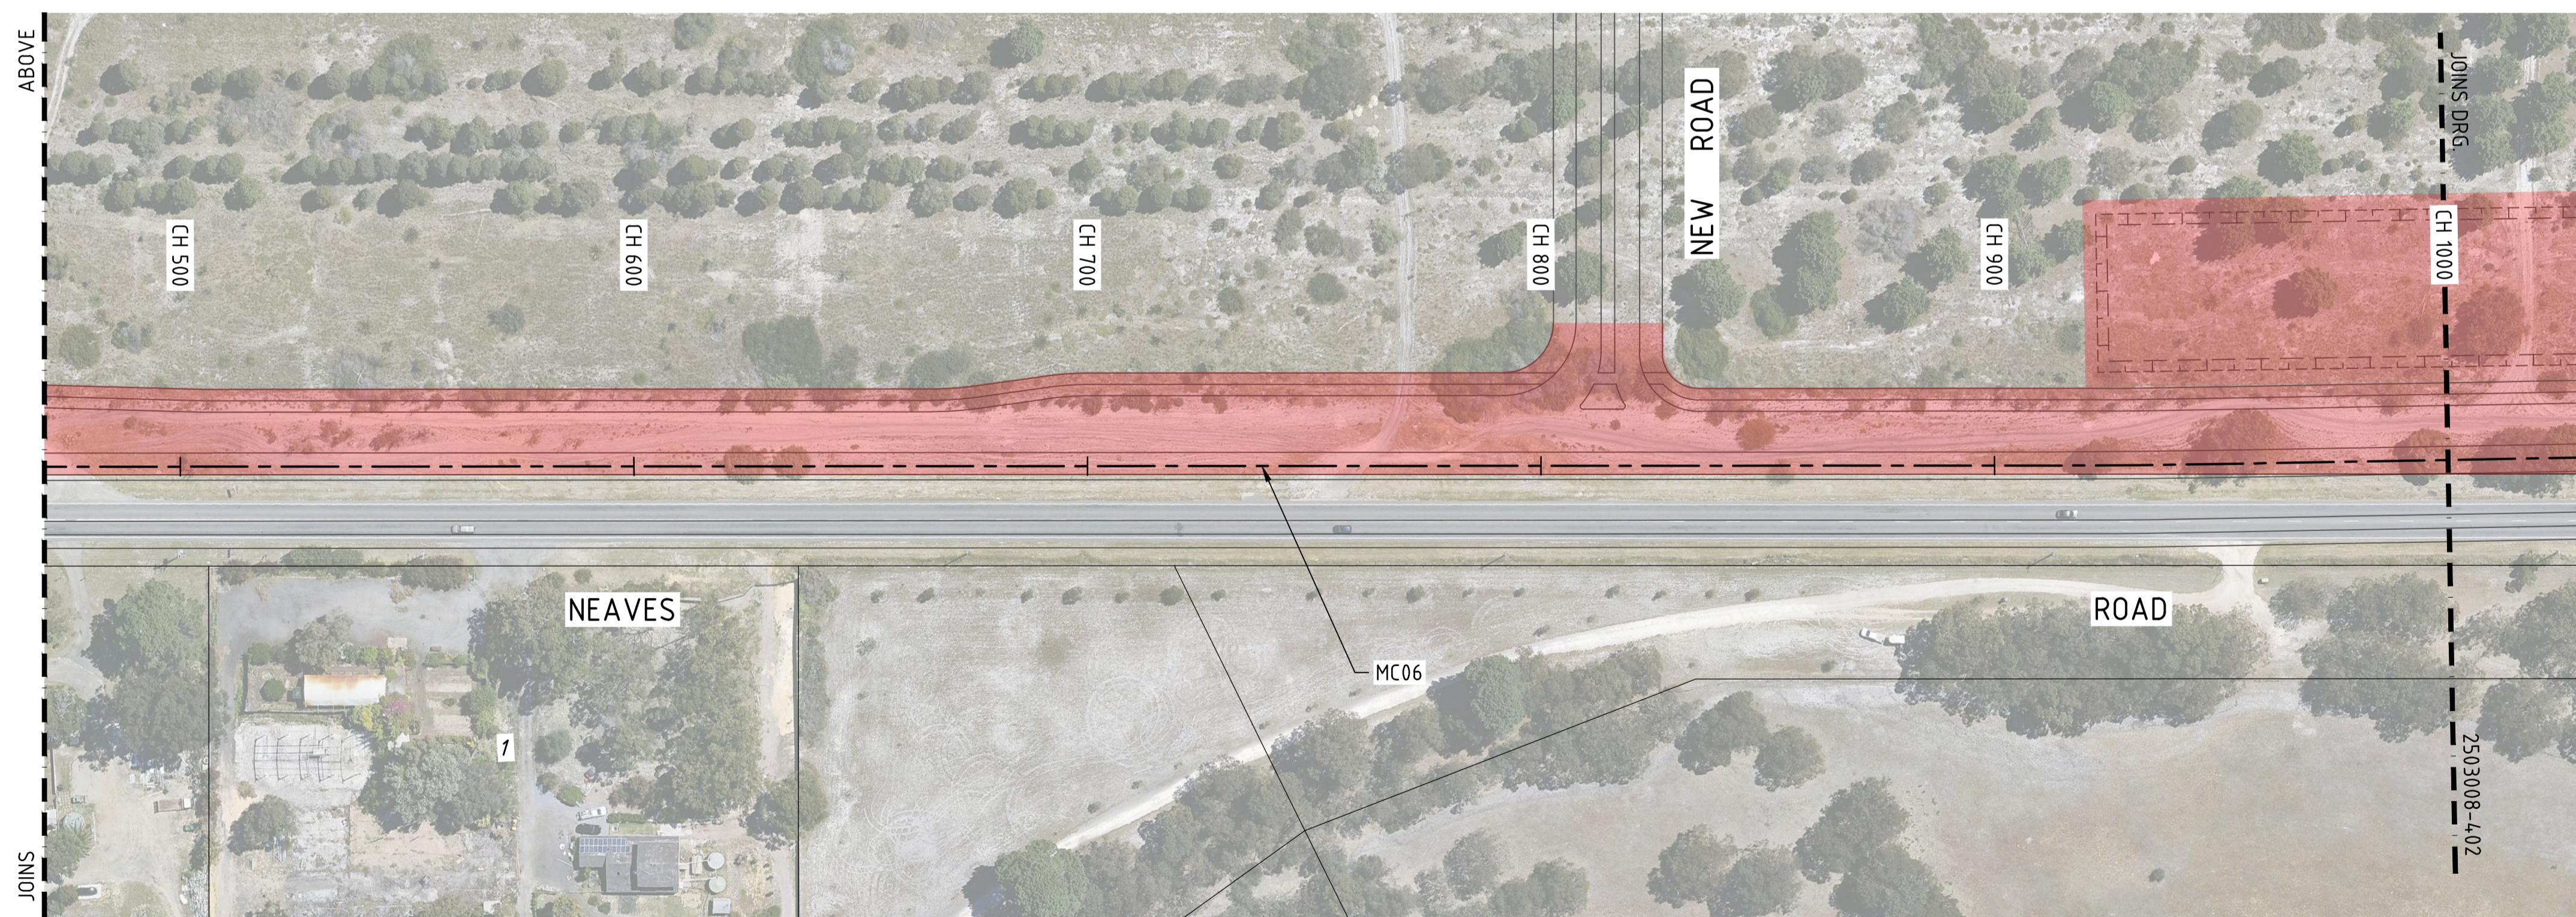

PLAN (CONT.)
1:1000

NOTE
LOCAL ROADS ARE CONCEPTUAL ONLY AND SUBJECT TO FURTHER INVESTIGATION BY LOCAL GOVERNMENT

LEGEND


- CADASTRAL BOUNDARY
- DESIGN CONCEPT
- LAND PROTECTION EXTENTS

SCALE 1:1000
A 1

REV	DATE	REVISION DESCRIPTION	CHK	APP	DRG No.	REFERENCE DRAWING TITLE
C	29.05.26	CLIENT COMMENTS INCORPORATED	RN	RN		
B	28.05.26	GENERAL AMENDMENTS	RN	RN		
A	30.03.26	ISSUED FOR CLIENT REVIEW	RN	RN		

CLIENT
Department of Planning, Lands and Heritage
GOVERNMENT OF WESTERN AUSTRALIA

SCALE @A1
HORIZ: 1:1000
PROJ. DATUM
HORIZONTAL: GDA2020
VERTICAL: AHD
LOCAL AUTHORITY
CITY OF WANNEROO

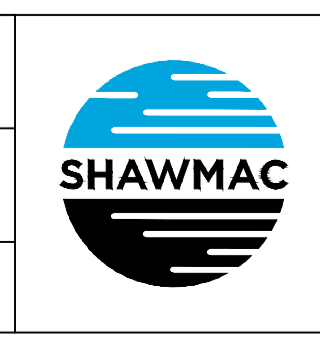

INFORMATION ONLY

PROJECT INFORMATION		DEPT. PLANNING, LANDS & HERITAGE	
DESIGNED BY:	KL	NEAVES ROAD PT INTEGRATION	
DRAWN BY:	CRF	ROAD RESERVATION STUDY	
PROJECT No.	2602018	LAND REQUIREMENT PLAN - SHEET 1 OF 3	
PROJ. MANAGER	R. NEEDHAM	DRAWING NUMBER:	2503008-401
		REV.	C