

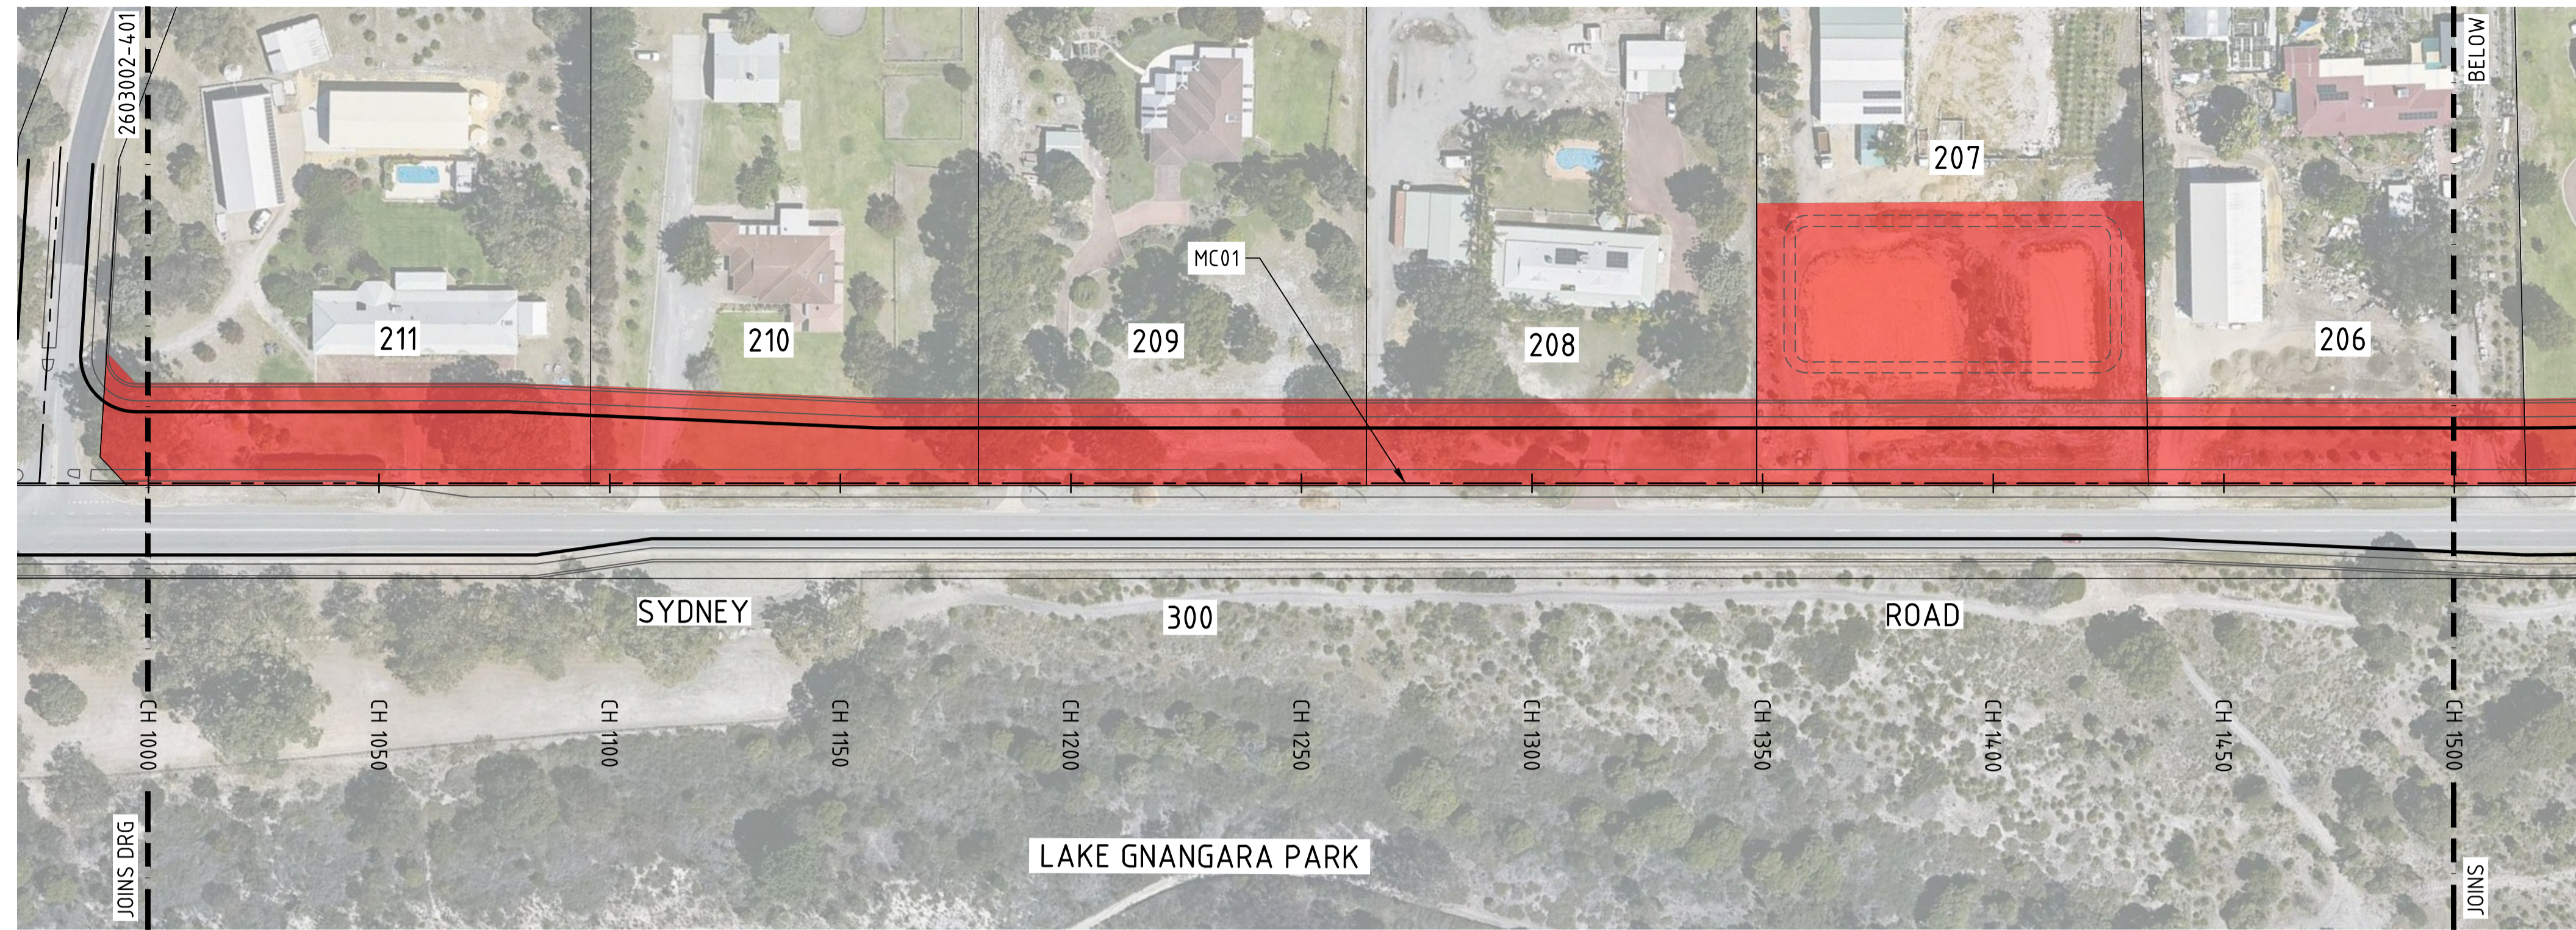
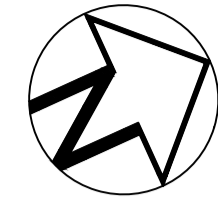


NOTES:

1. ALL DIMENSIONS SHOWN ARE IN METRES UNLESS NOTED OTHERWISE
2. IT IS THE RESPONSIBILITY OF THE CONTRACTOR TO LOCATE ALL UNDERGROUND SERVICES PRIOR TO COMMENCEMENT OF CONSTRUCTION

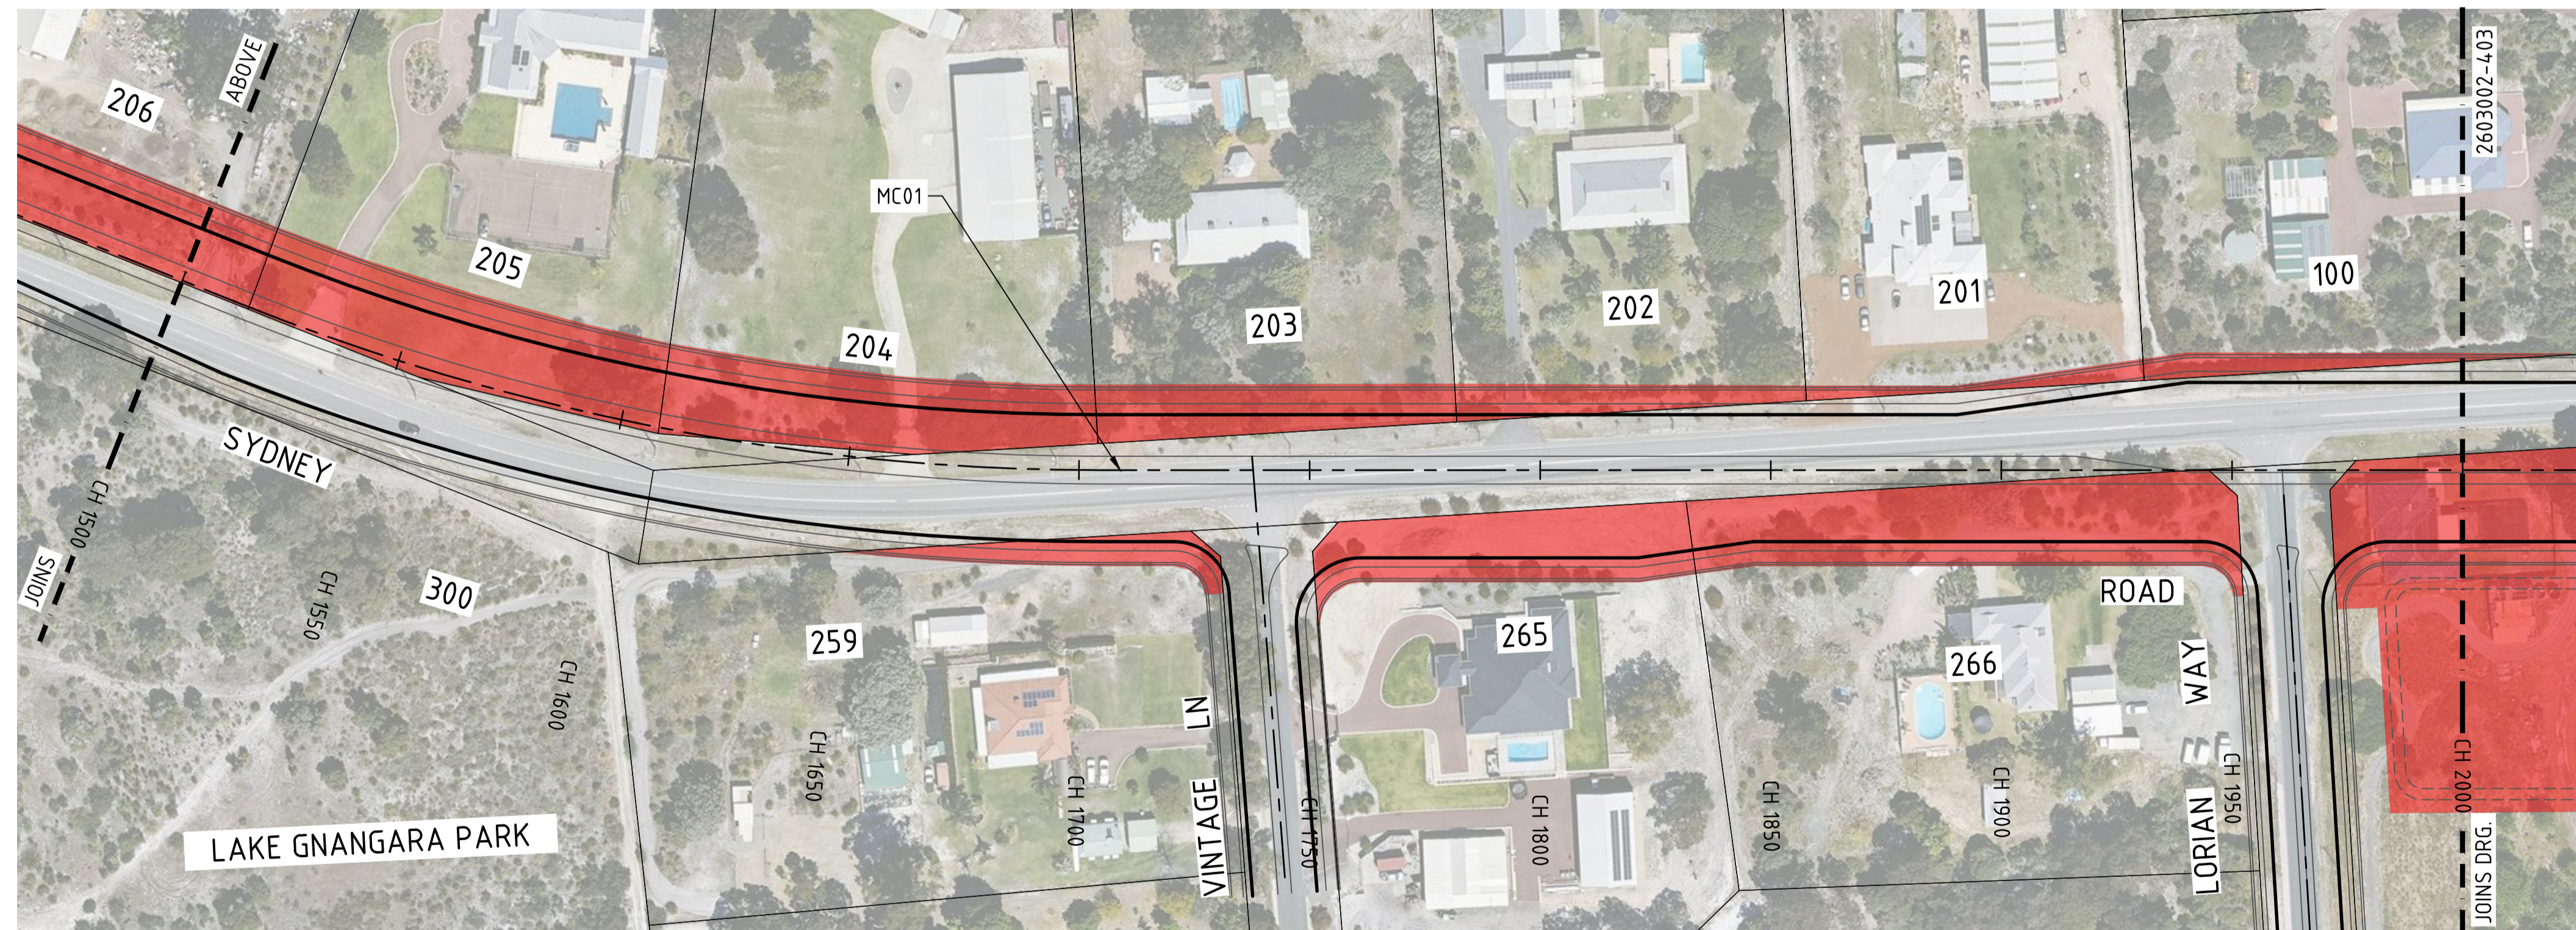

PLAN CONT.
1:1000

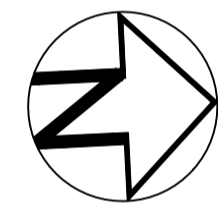

PLAN CONT.
1:1000

LEGEND

- CADASTRAL BOUNDARY
- DESIGN CONCEPT
- LAND PROTECTION EXTENTS


SCALE 1:1000
A
1

REV	DATE	REVISION DESCRIPTION	CHK	APP	DRG No.	REFERENCE DRAWING TITLE
C	28.05.26	MINOR AMENDMENTS	RN	RN		
B	27.05.26	GENERAL AMENDMENTS	RN	RN		
A	01.04.26	ISSUED FOR CLIENT REVIEW	RN	RN		

CLIENT

 Department of Planning,
 Lands and Heritage

SCALE @A1
 HORIZ: 1:1000
 PROJ. DATUM
 HORIZONTAL: GDA2020
 VERTICAL: AHD
 LOCAL AUTHORITY
 CITY OF WANNEROO

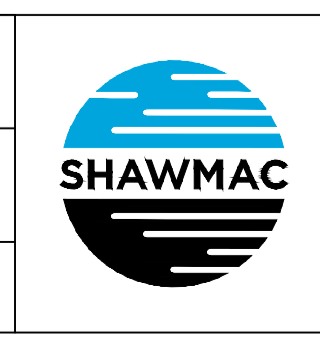

INFORMATION ONLY

PROJECT INFORMATION
 DESIGNED BY: KL
 DRAWN BY: JG
 PROJECT No. 2603002
 PROJ. MANAGER R. NEEDHAM

DEPT. PLANNING, LANDS & HERITAGE
 SYDNEY ROAD
 ROAD RESERVATION STUDY
 GENERAL ARRANGEMENT SHEET 2 OF 4
 DRAWING NUMBER: 2603002-402
 REV. C