

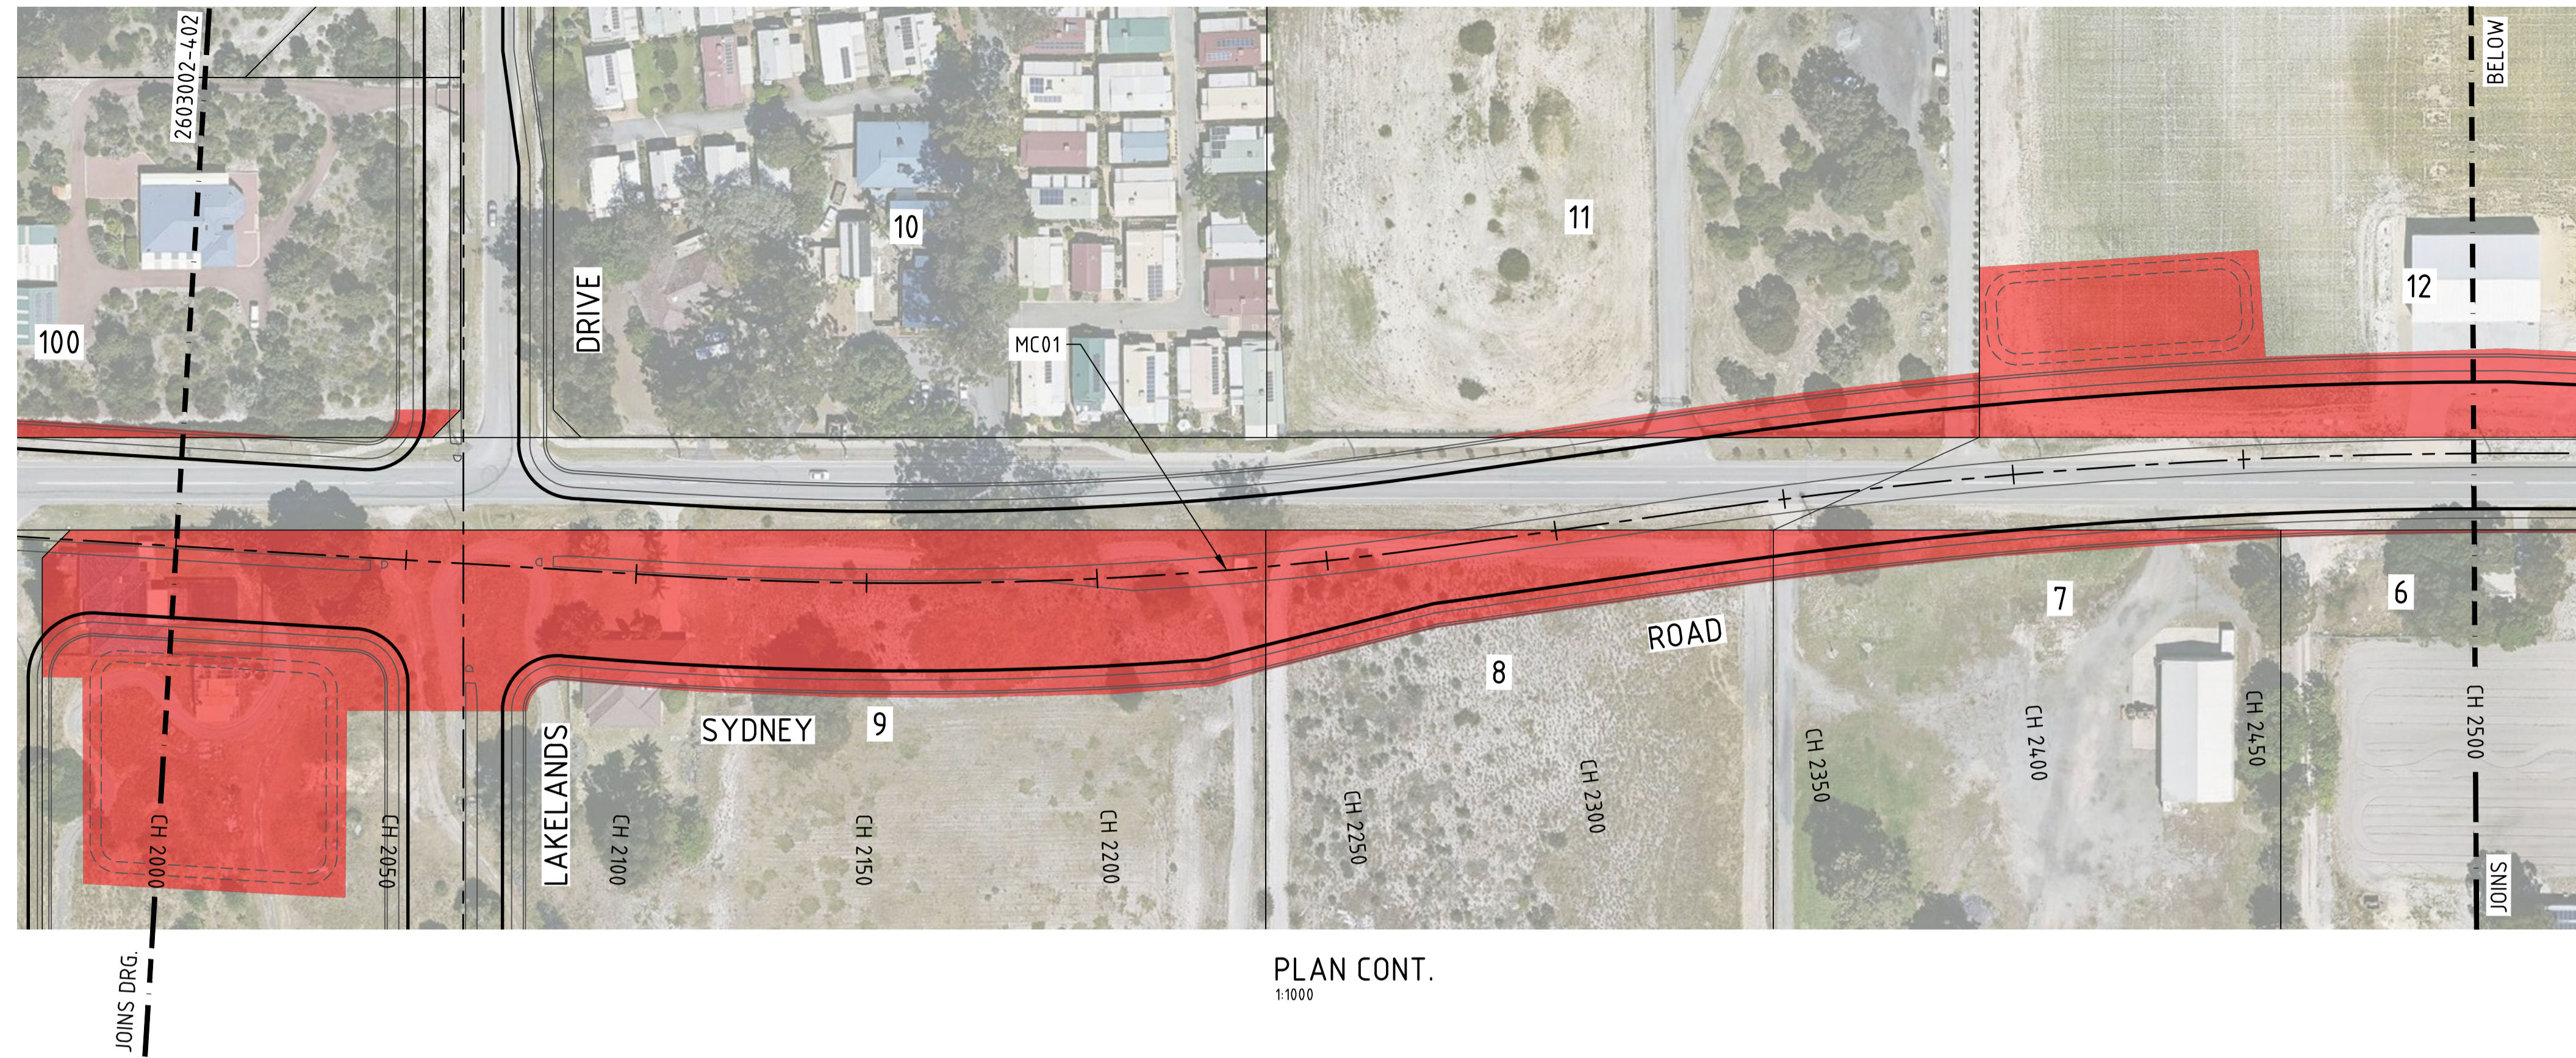


NOTES:

1. ALL DIMENSIONS SHOWN ARE IN METRES UNLESS NOTED OTHERWISE
2. IT IS THE RESPONSIBILITY OF THE CONTRACTOR TO LOCATE ALL UNDERGROUND SERVICES PRIOR TO COMMENCEMENT OF CONSTRUCTION

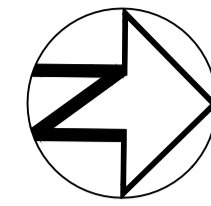

PLAN CONT.
1:1000

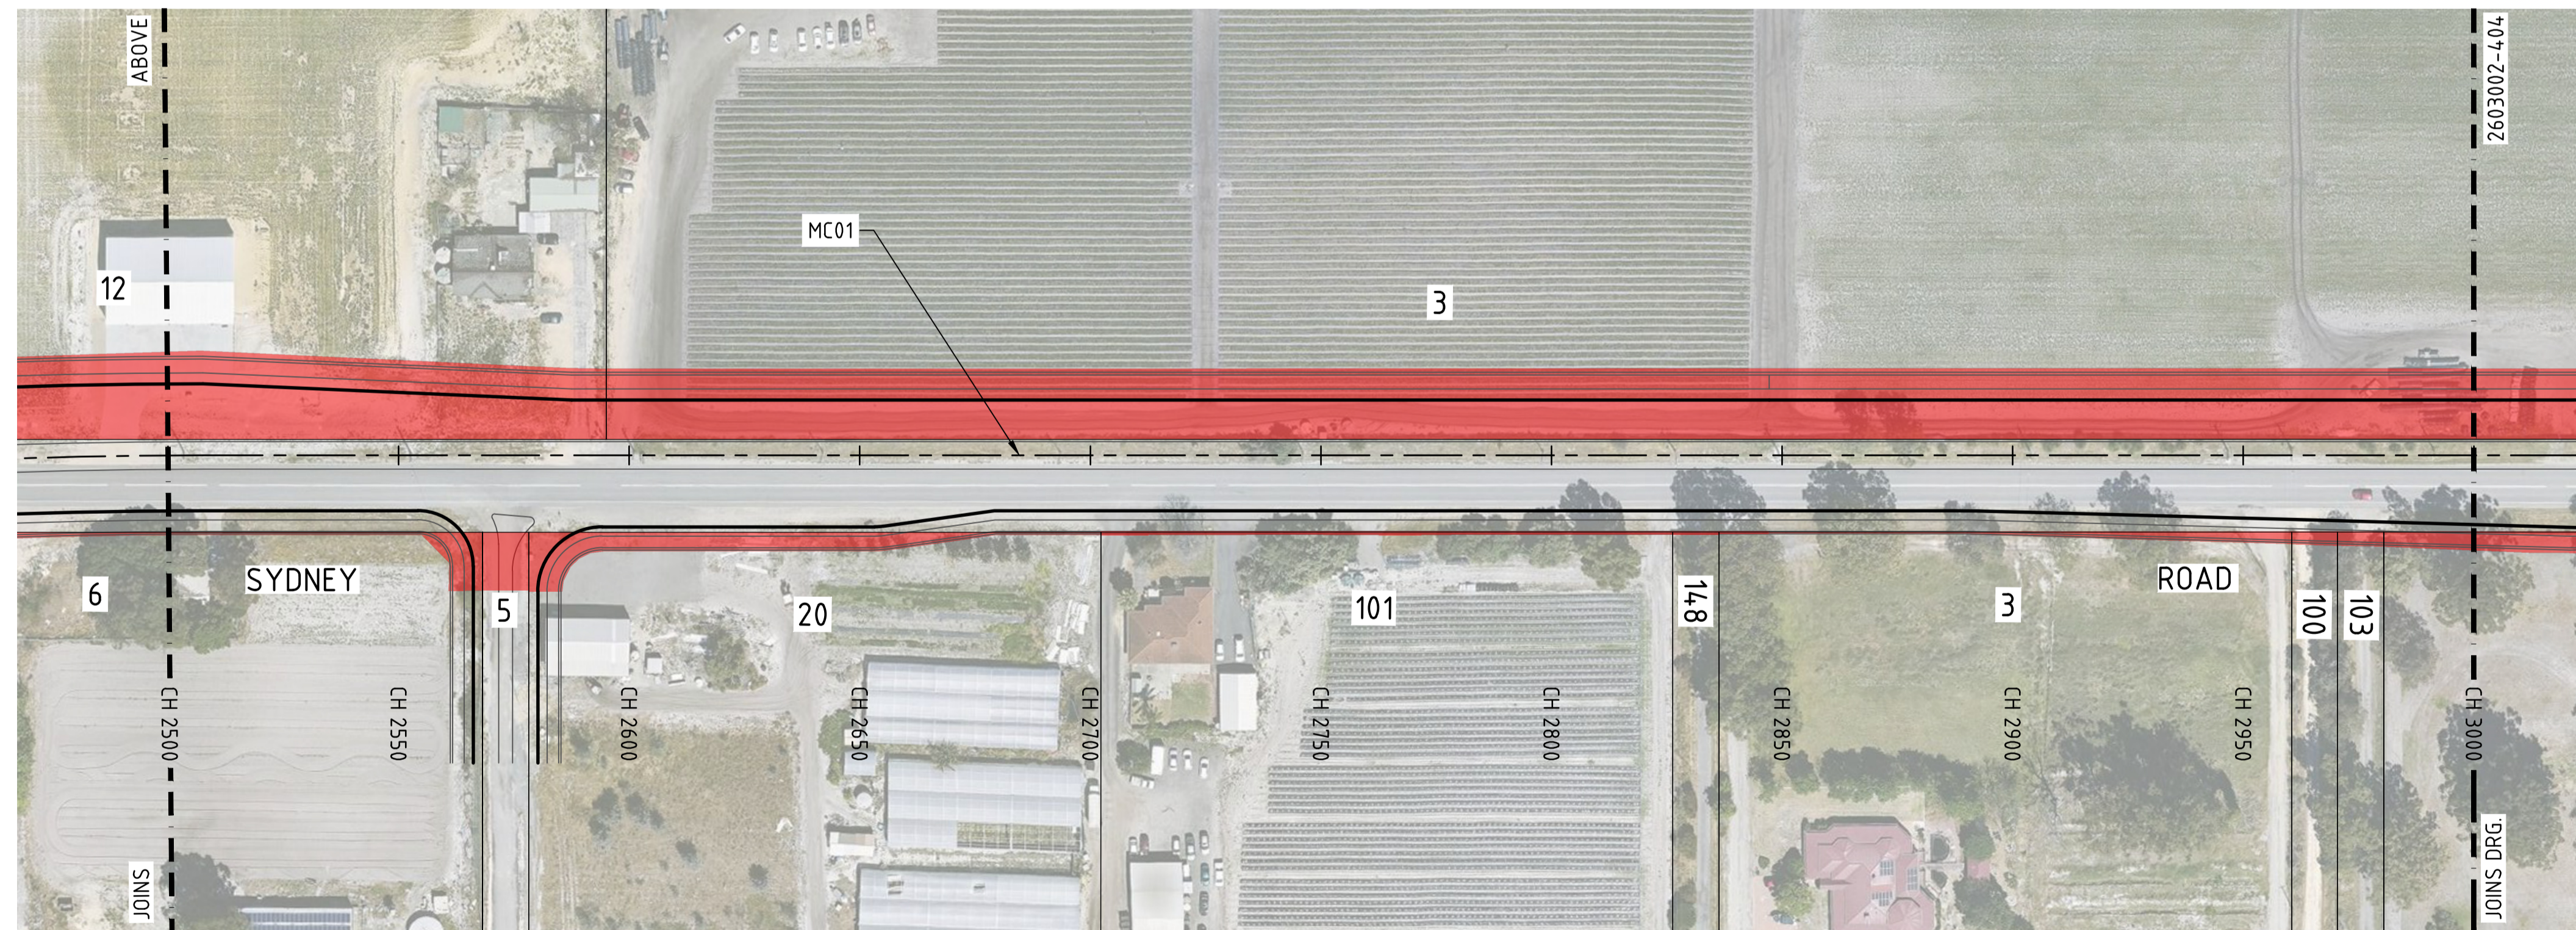

PLAN CONT.
1:1000

LEGEND

- CADASTRAL BOUNDARY
- DESIGN CONCEPT
- LAND PROTECTION EXTENTS

SCALE 1:1000
A
1

REV	DATE	REVISION DESCRIPTION	CHK	APP	DRG No.	REFERENCE DRAWING TITLE
C	28.05.26	MINOR AMENDMENTS	RN	RN		
B	27.05.26	GENERAL AMENDMENTS	RN	RN		
A	01.04.26	ISSUED FOR CLIENT REVIEW	RN	RN		


CLIENT

Department of Planning,
Lands and Heritage

SCALE @A1
HORIZ: 1:2000

PROJ. DATUM
HORIZONTAL: GDA2020
VERTICAL: AHD

LOCAL AUTHORITY
CITY OF WANNEROO

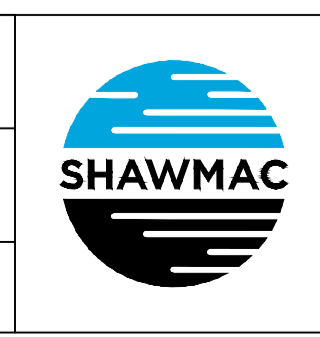

INFORMATION ONLY

PROJECT INFORMATION

DESIGNED BY:	KL
DRAWN BY:	JG
PROJECT No.	2603002
PROJ. MANAGER	R. NEEDHAM

DEPT. PLANNING, LANDS & HERITAGE
SYDNEY ROAD
ROAD RESERVATION STUDY
GENERAL ARRANGEMENT SHEET 3 OF 4

DRAWING NUMBER: 2603002-403

REV. C