
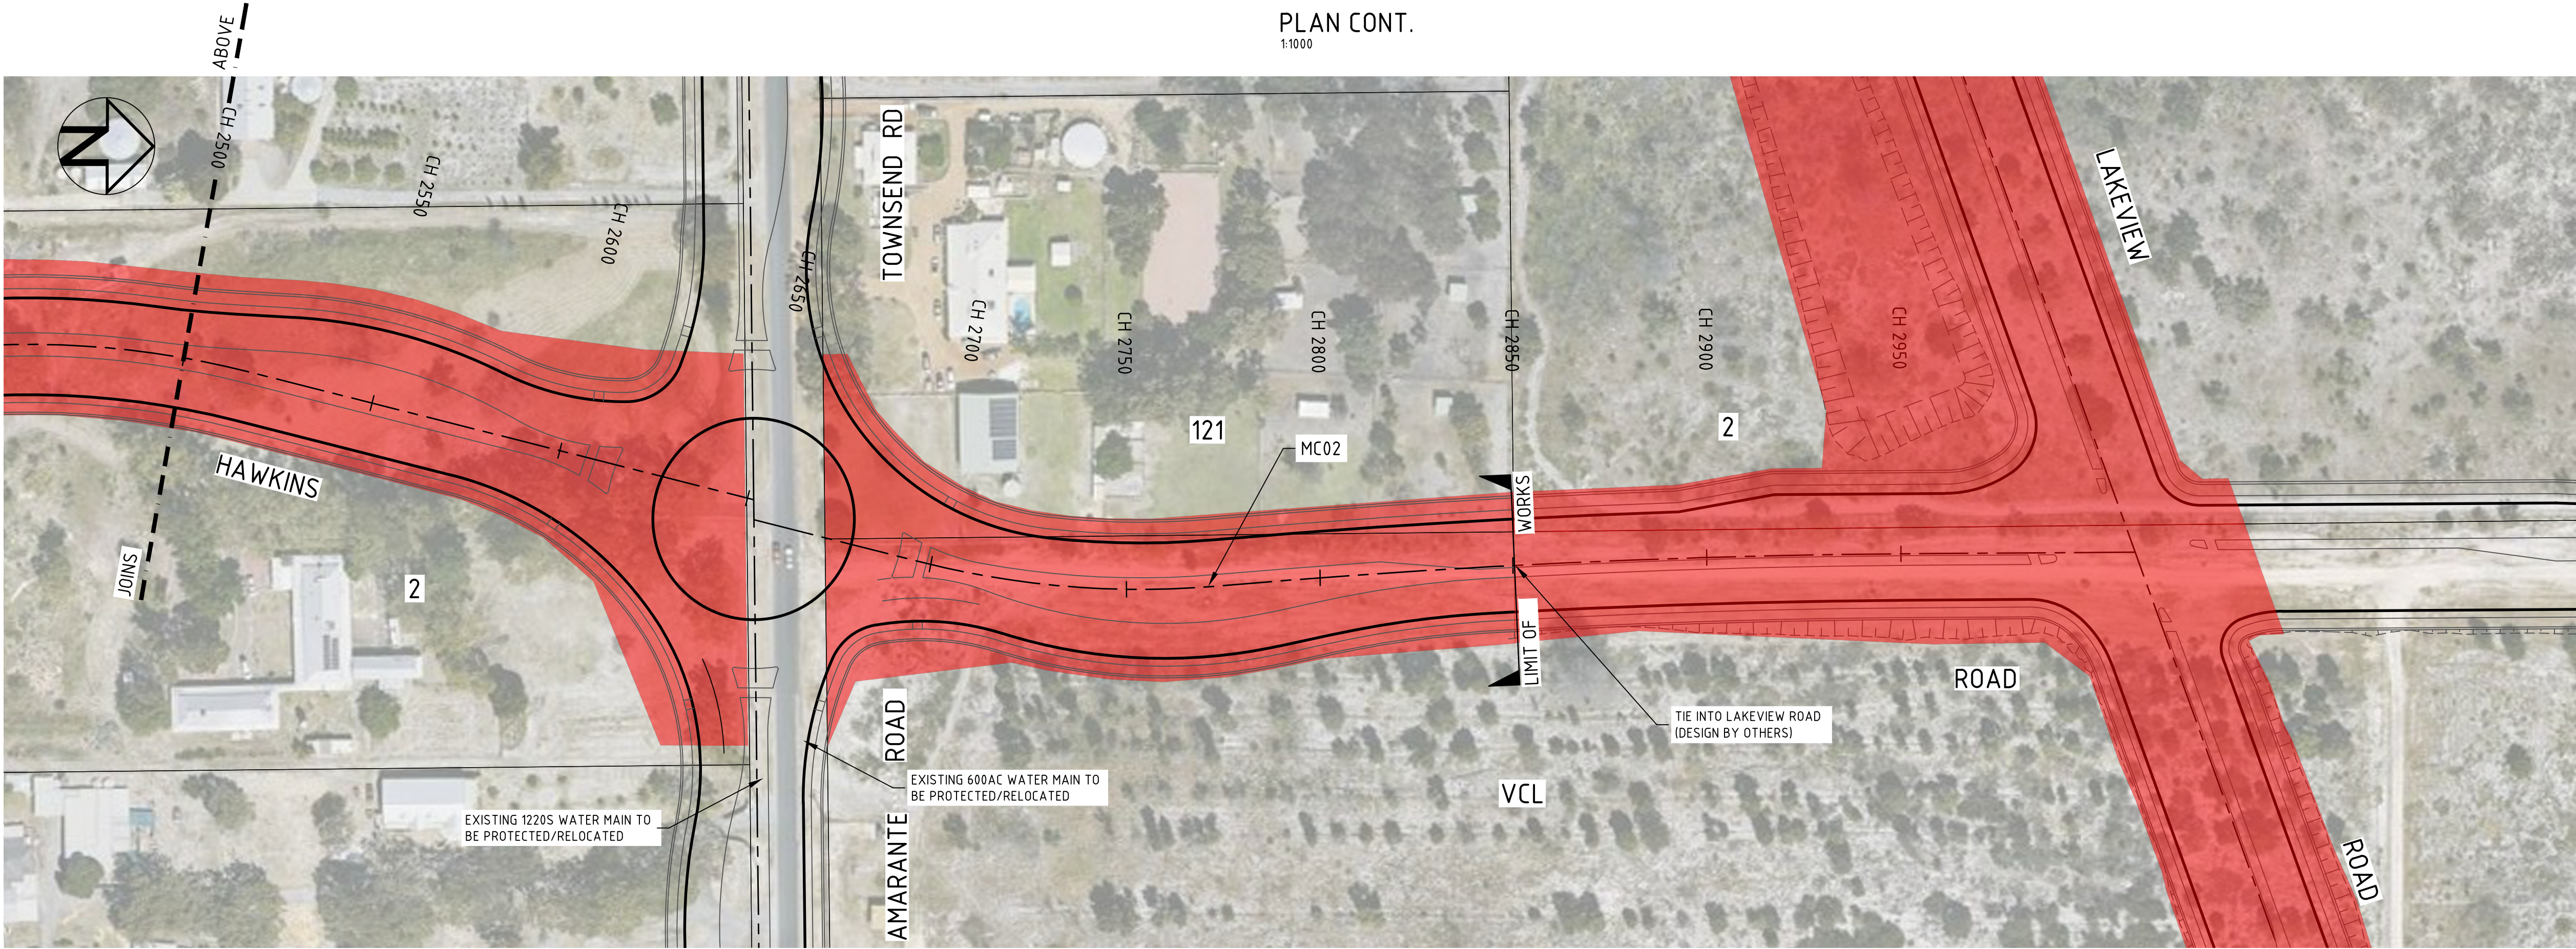


- NOTES:
1. ALL DIMENSIONS SHOWN ARE IN METRES UNLESS NOTED OTHERWISE
 2. IT IS THE RESPONSIBILITY OF THE CONTRACTOR TO LOCATE ALL UNDERGROUND SERVICES PRIOR TO COMMENCEMENT OF CONSTRUCTION

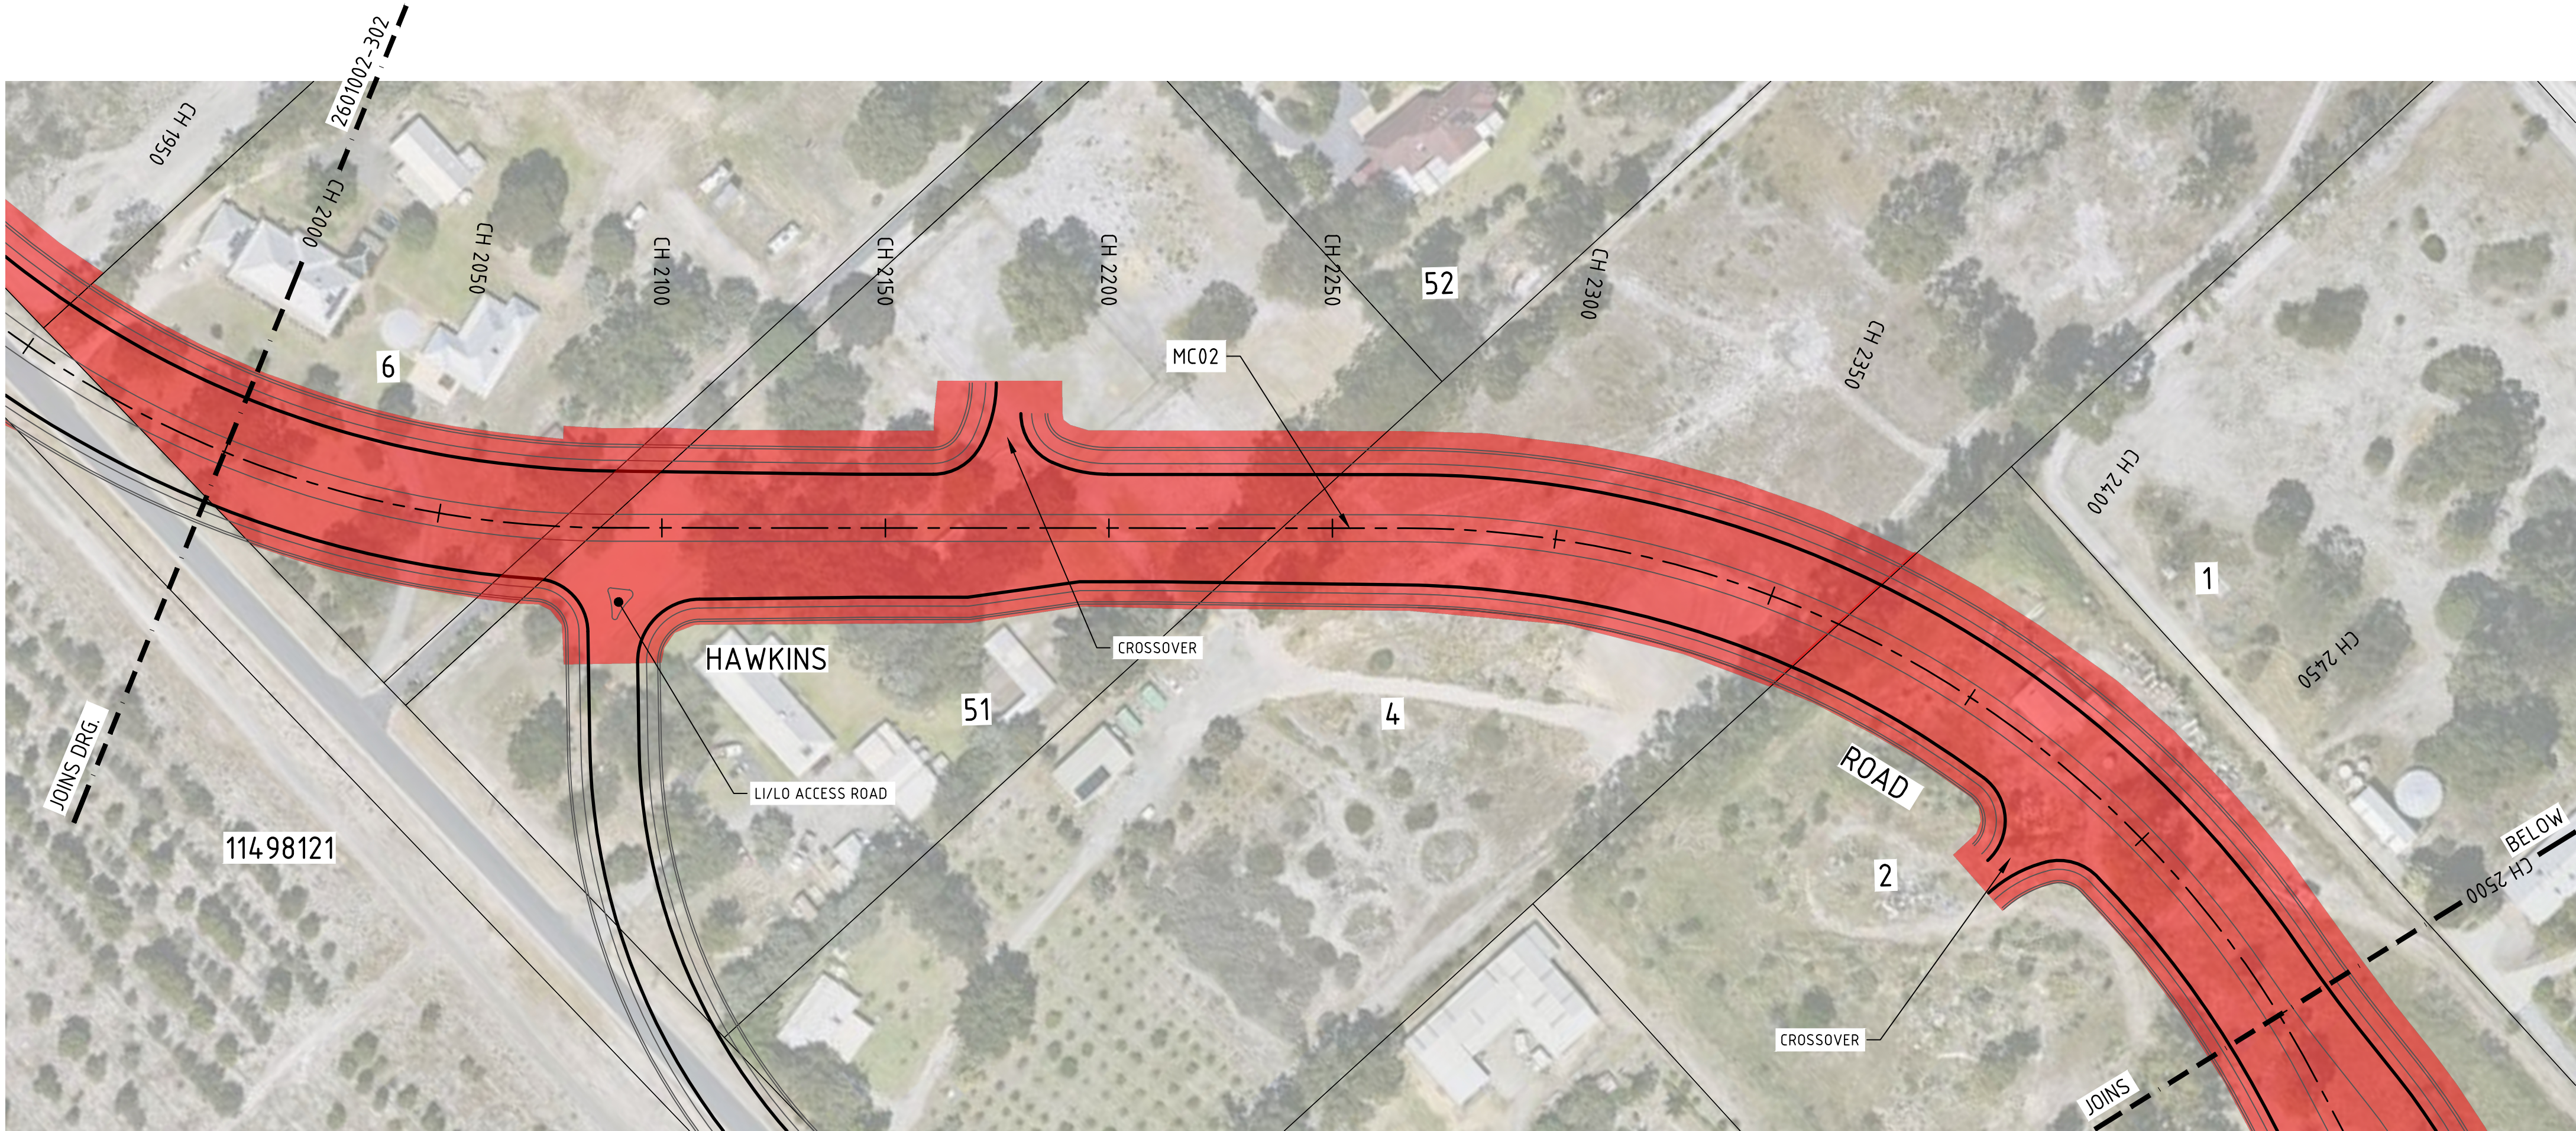

LEGEND

- CADASTRAL BOUNDARY
- DESIGN CONCEPT
- LAND PROTECTION EXTENTS

REV	DATE	REVISION DESCRIPTION	CHK	APP	DRG No.	REFERENCE DRAWING TITLE
E	16.07.26	BASINS UPDATE	RN	RN		
D	24.06.26	FINAL 15% DESIGN	RN	RN		
C	02.06.26	BASINS UPDATE	RN	RN		
B	27.05.26	GENERAL AMENDMENTS	RN	RN		
A	28.04.26	DRAFT DESIGN ISSUED FOR CLIENT REVIEW	RN	RN		

CLIENT

Department of Planning,
Lands and Heritage

SCALE @A1
HORIZ: 1:1000

PROJ. DATUM
HORIZONTAL: GDA2020
VERTICAL: AHD

LOCAL AUTHORITY
CITY OF WANNEROO



INFORMATION ONLY

PROJECT INFORMATION	
DESIGNED BY:	KL
DRAWN BY:	JG
PROJECT No.	2601002
PROJ. MANAGER	R. NEEDHAM

DEPT. PLANNING, LANDS & HERITAGE
HAWKINS ROAD
ROAD RESERVATION STUDY
LAND REQUIREMENTS SHEET 3 OF 3

DRAWING NUMBER:
2601002-403

REV.
E