

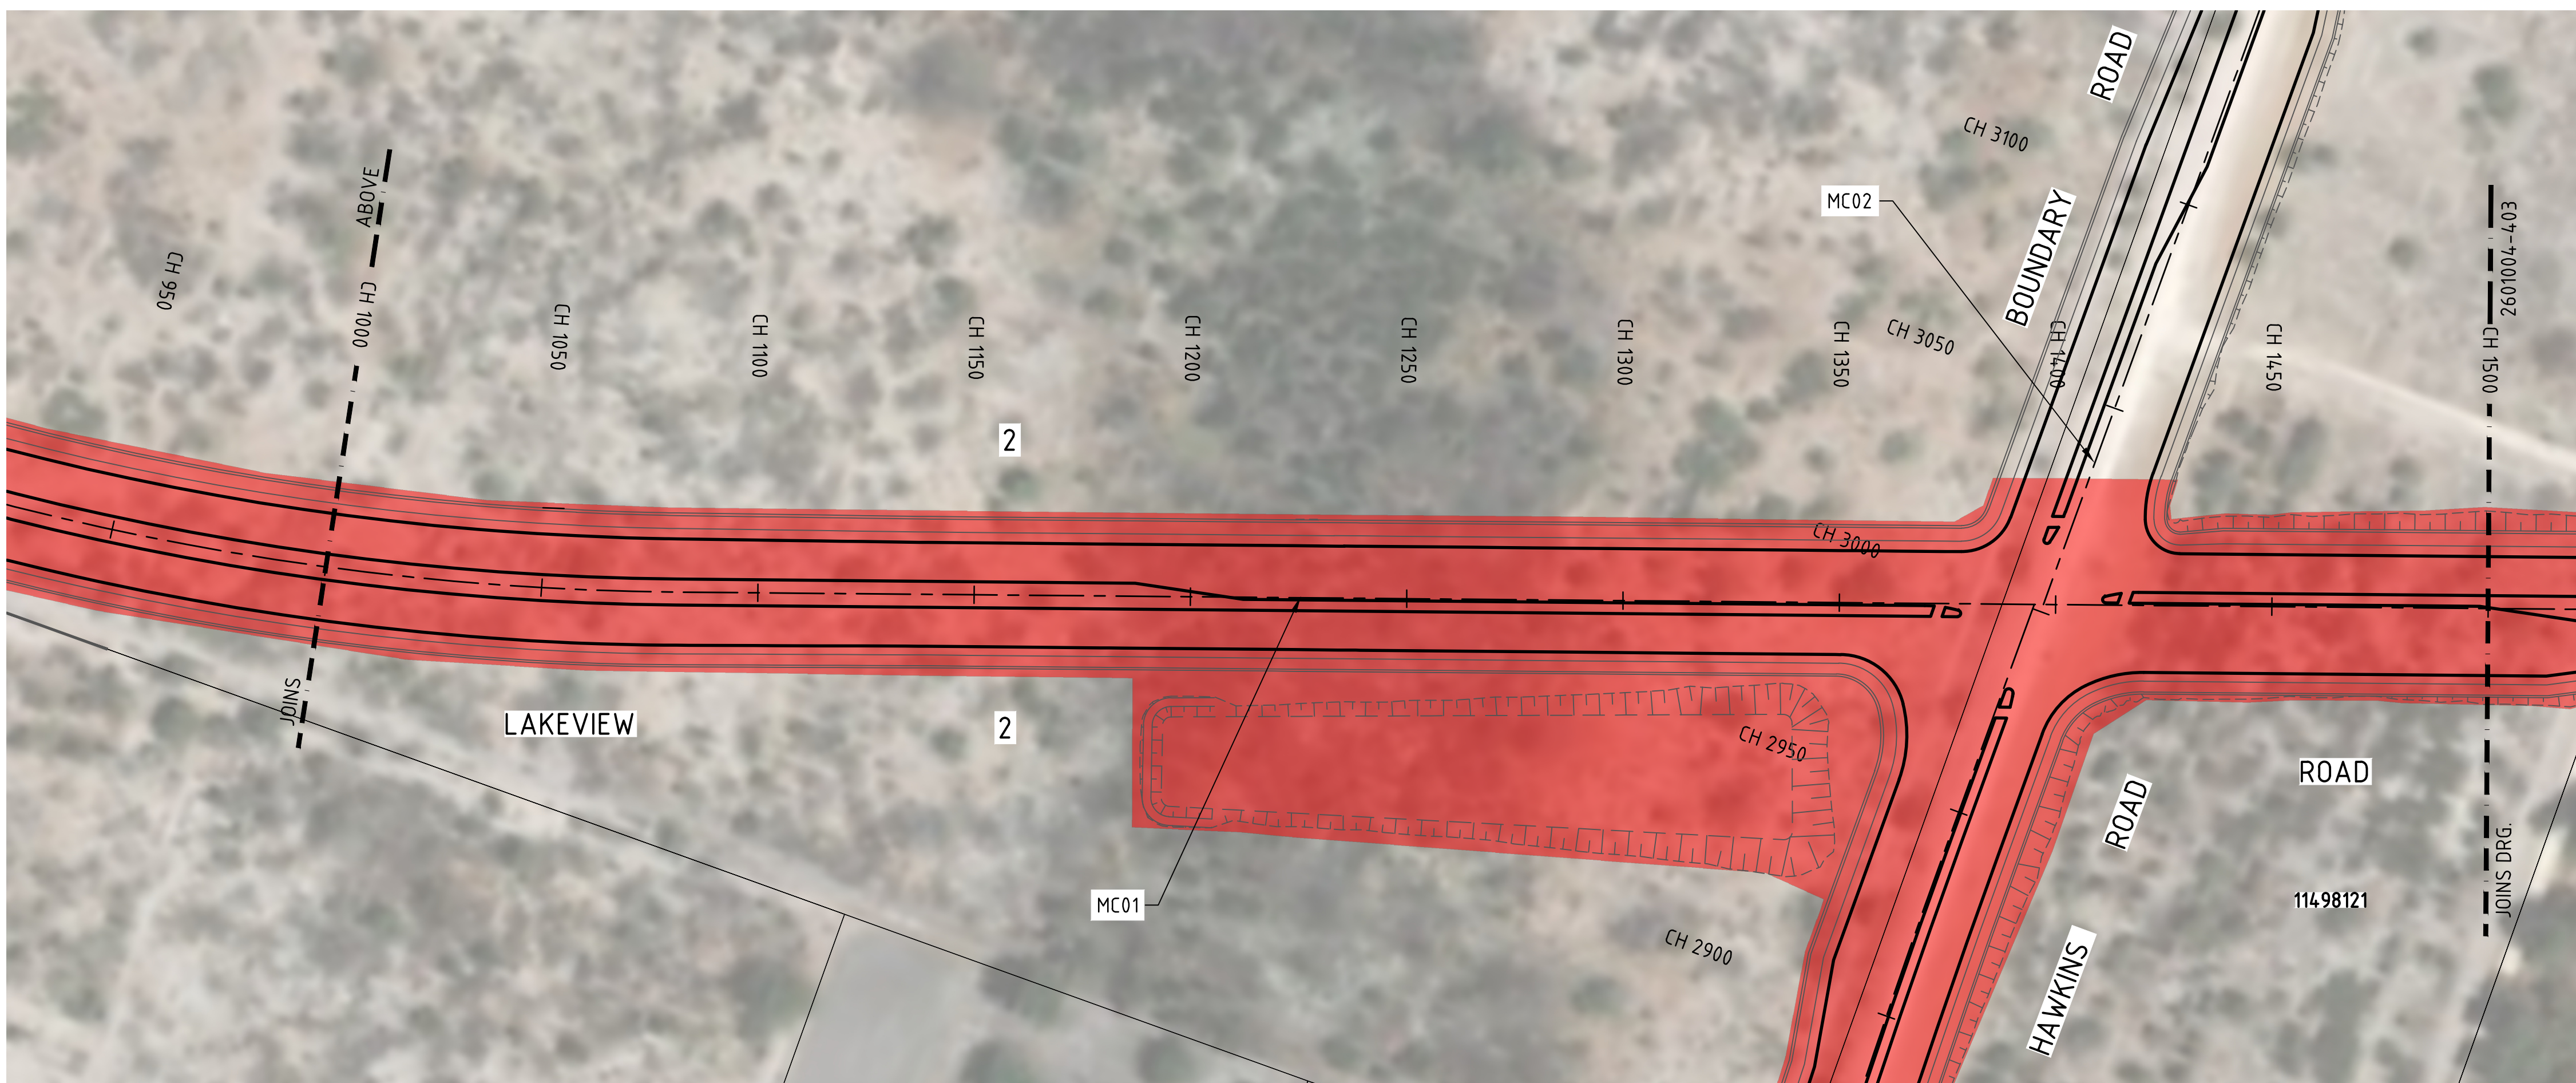


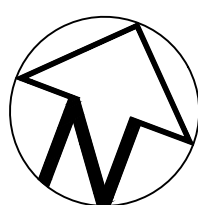

1. ALL DIMENSIONS SHOWN ARE IN METRES UNLESS NOTED OTHERWISE
2. IT IS THE RESPONSIBILITY OF THE CONTRACTOR TO LOCATE ALL UNDERGROUND SERVICES PRIOR TO COMMENCEMENT OF CONSTRUCTION

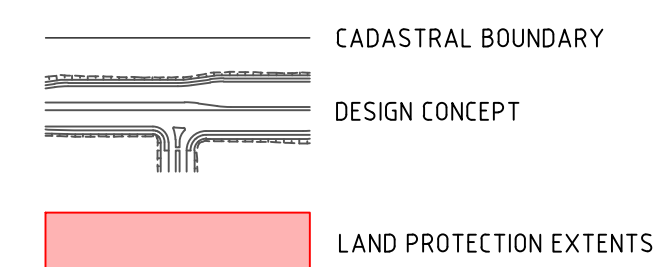

SCALE 1:1000

A
1

				CLIENT		SCALE @A1 HORIZ: 1:1000			INFORMATION ONLY	PROJECT INFORMATION		DEPT. PLANNING, LANDS & HERITAGE	
				 Department of Planning, Lands and Heritage		PROJ. DATUM HORIZONTAL: MGA2020 VERTICAL: AHD				DESIGNED BY: TM		LAKEVIEW ROAD	
						LOCAL AUTHORITY CITY OF WANNEROO				DRAWN BY: JG		ROAD RESERVATION STUDY	
										PROJECT No. 2601004		LAND PROTECTION PLANS SHEET 2 OF 3	
REV. DATE						CHK APP DRG No.						PROJ. MANAGER RN	
E 16.07.26 BASINS UPDATE				RN	RN								
D 24.06.26 FINAL 15% CONCEPT DESIGN				RN	RN								
C 29.05.26 MINOR AMENDMENTS				RN	RN								
B 27.05.26 GENERAL AMENDMENTS				RN	RN								
A 28.04.26 DRAFT DESIGN ISSUED FOR CLIENT REVIEW				RN	RN								

FILE REF: Y:\Jobs Active 2026\CE - Roads & Drainage\DPLH Lakeview Place 15% Design 2601004\4. Drawings\2601004-401 to 403